

TODD KNUXTON DESIGN
40 SOUTH 7th STREET
STUDIO 212-156
MINNEAPOLIS, MN. 55402
P: 612-251-1041
F: 612-582-4119
WWW.TODDKNUTSONDESIGN.COM


TERMS:
CONTRACTOR TO VERIFY ALL DIMENSIONS, AS BUILT CONDITIONS (IF APPLY) AND SITE CONDITIONS, BEFORE ORDERING MATERIAL OR DEMOLISHING EXISTING STRUCTURES. CONTRACTOR AND ALL SUBS MUST REPORT ANY DISCREPANCIES TO DESIGNER IMMEDIATELY. AS BUILT AND SITE CONDITIONS OFTEN HAVE UNIQUE CONDITIONS THAT CANNOT BE PREDICTED OR FORSEEN AT DESIGN COMPLETION. CONTRACTOR, SUBS AND DESIGNER WILL WORK TOGETHER TO REACH A SOLUTION IF ANY SITUATION MAY ARISE.

LINK - GUTMAN
5844 ASHCROFTY AV.
EDINA, MN. 55424


JOB NO: 5844

SHEET NO:


A1
PLANS AND ELEVATIONS

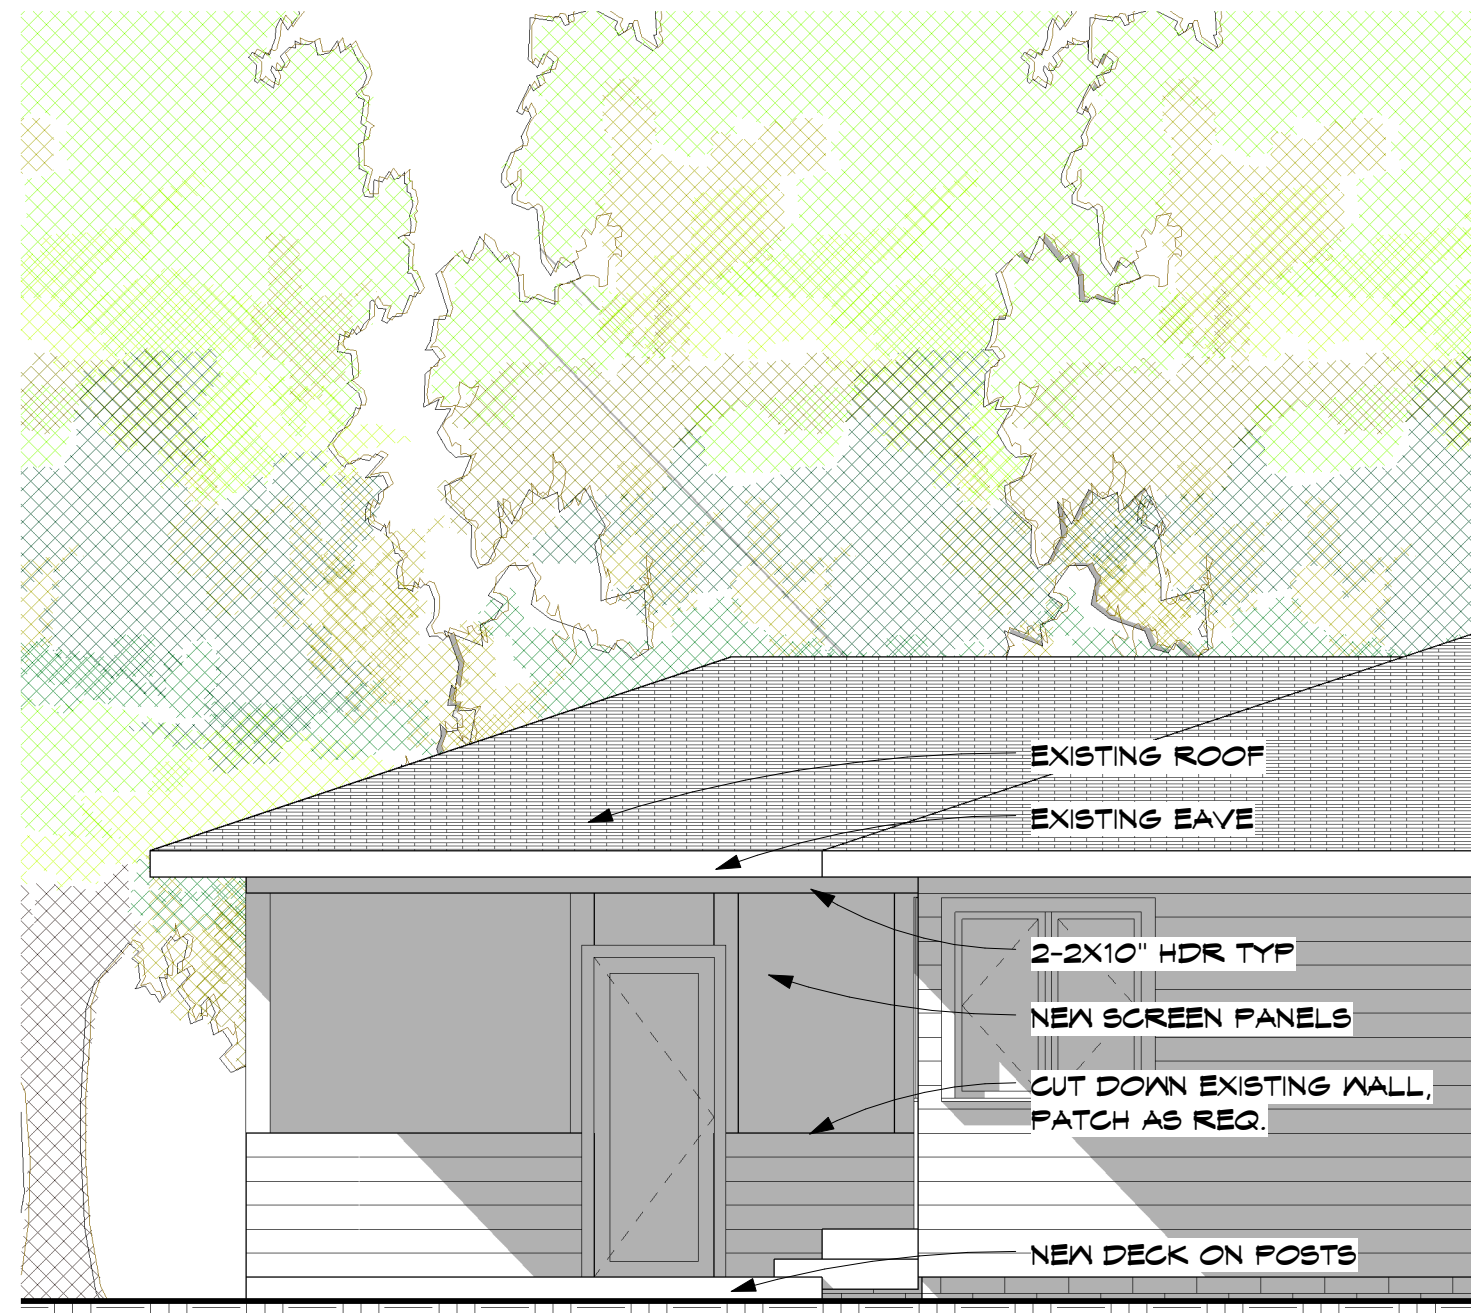


2 SOUTH
A1 1/4" = 1'-0"

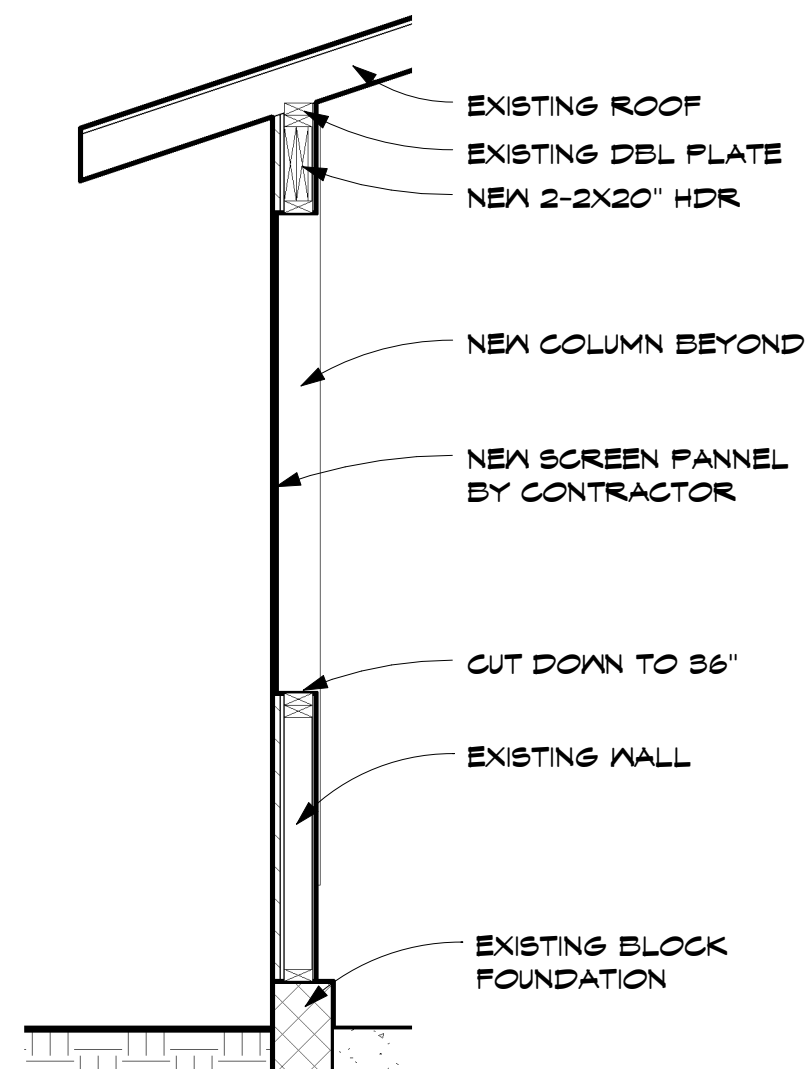

4 Section 1
A1 1/2" = 1'-0"

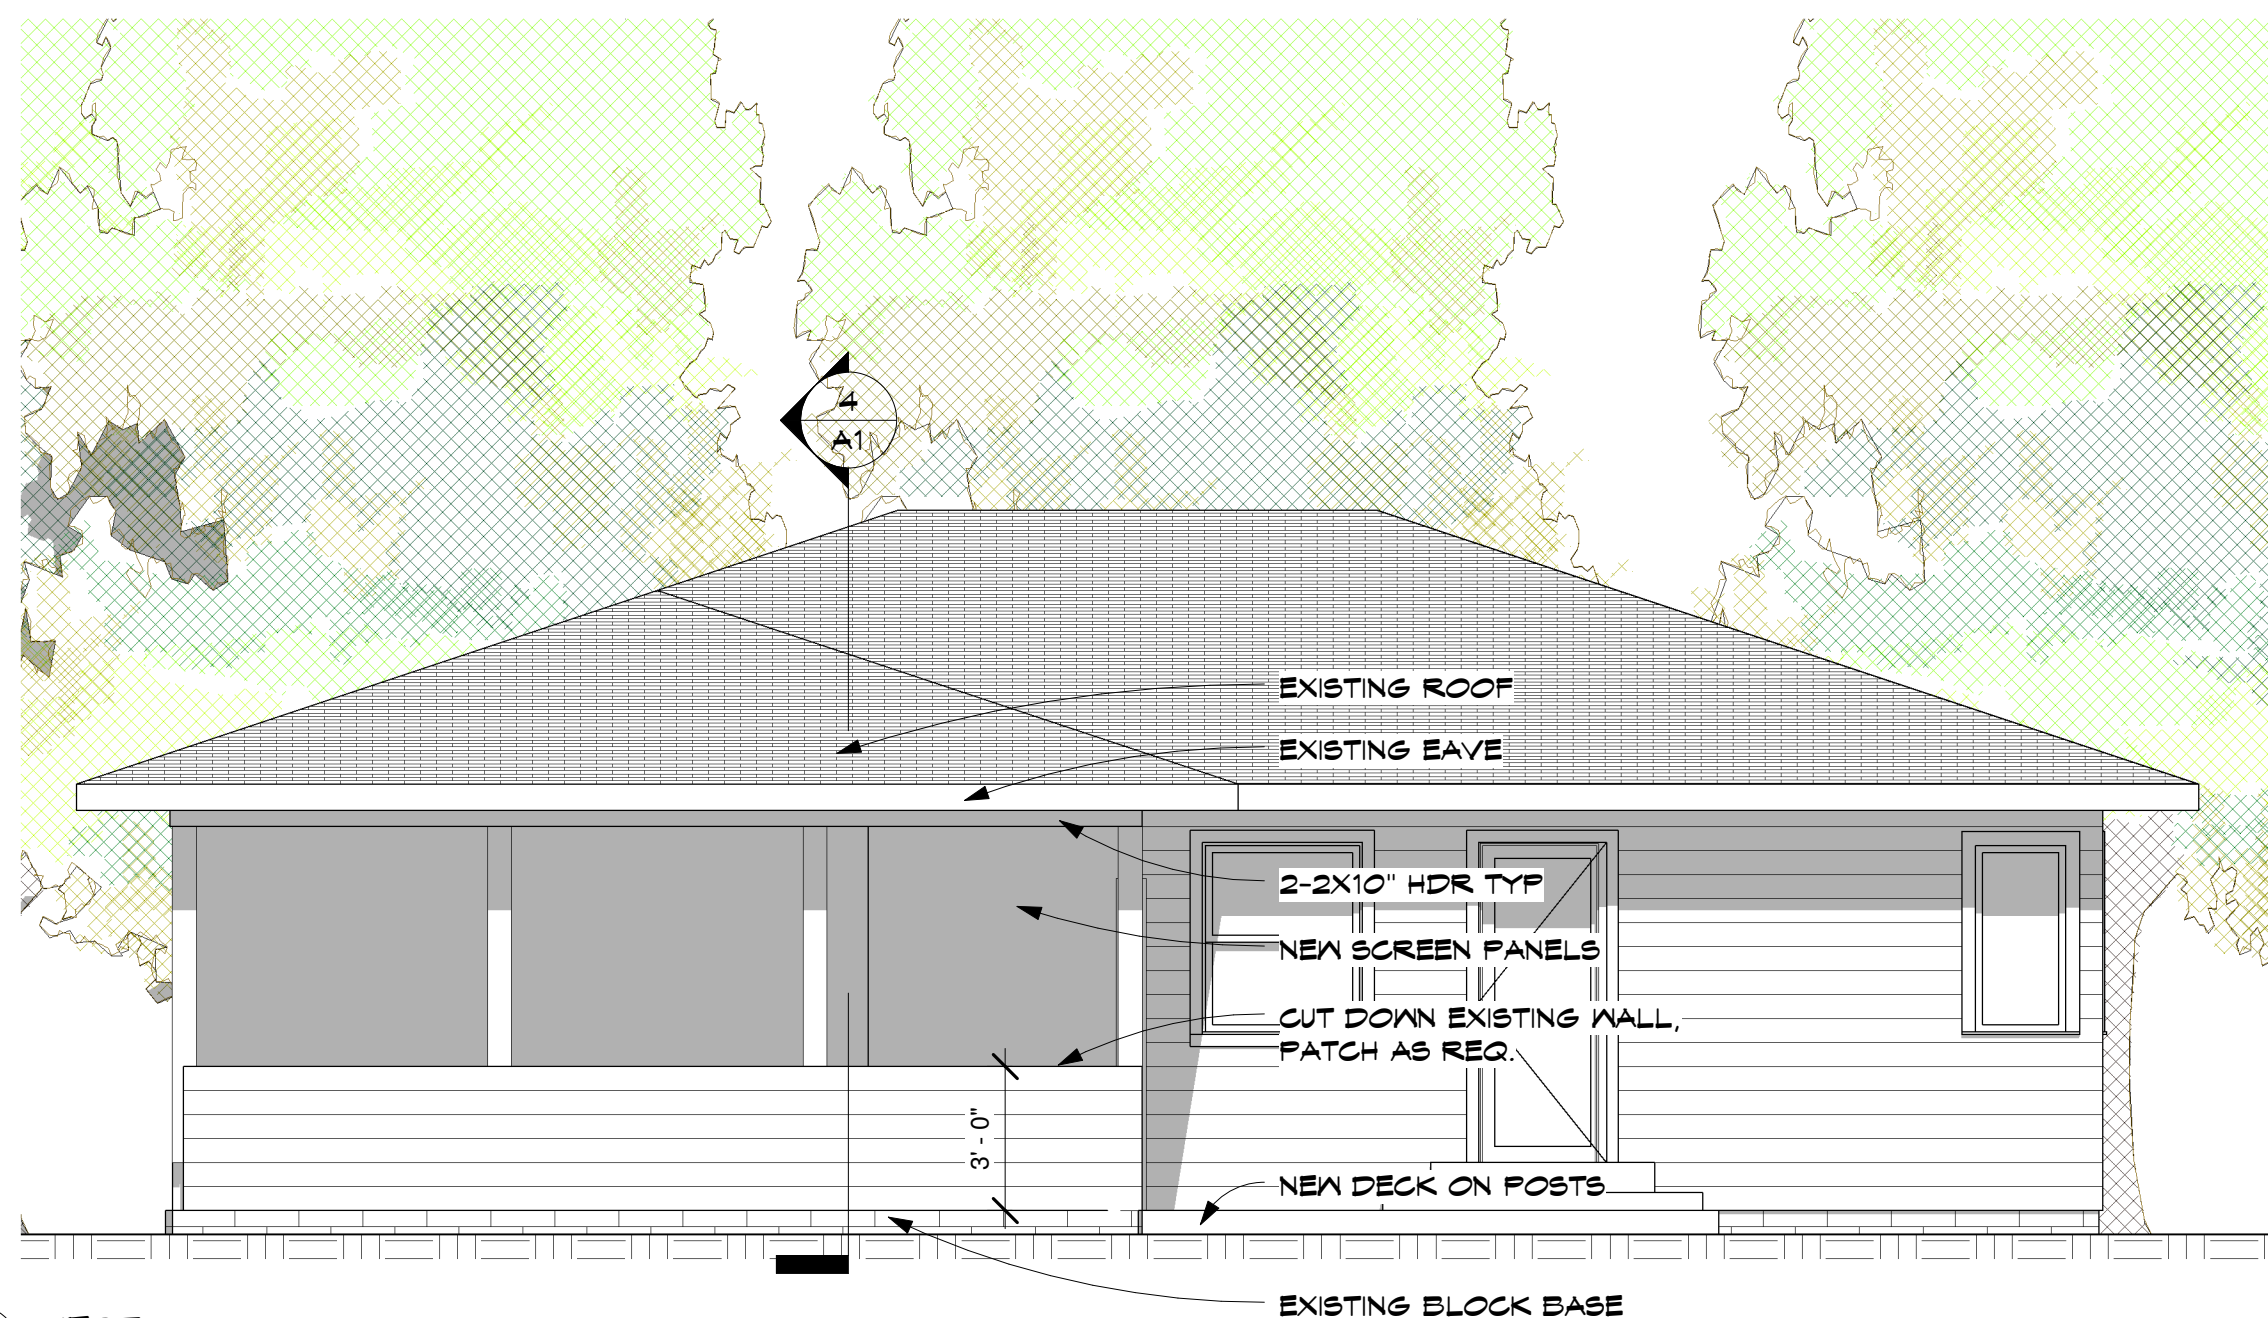

3 WEST
A1 1/4" = 1'-0"

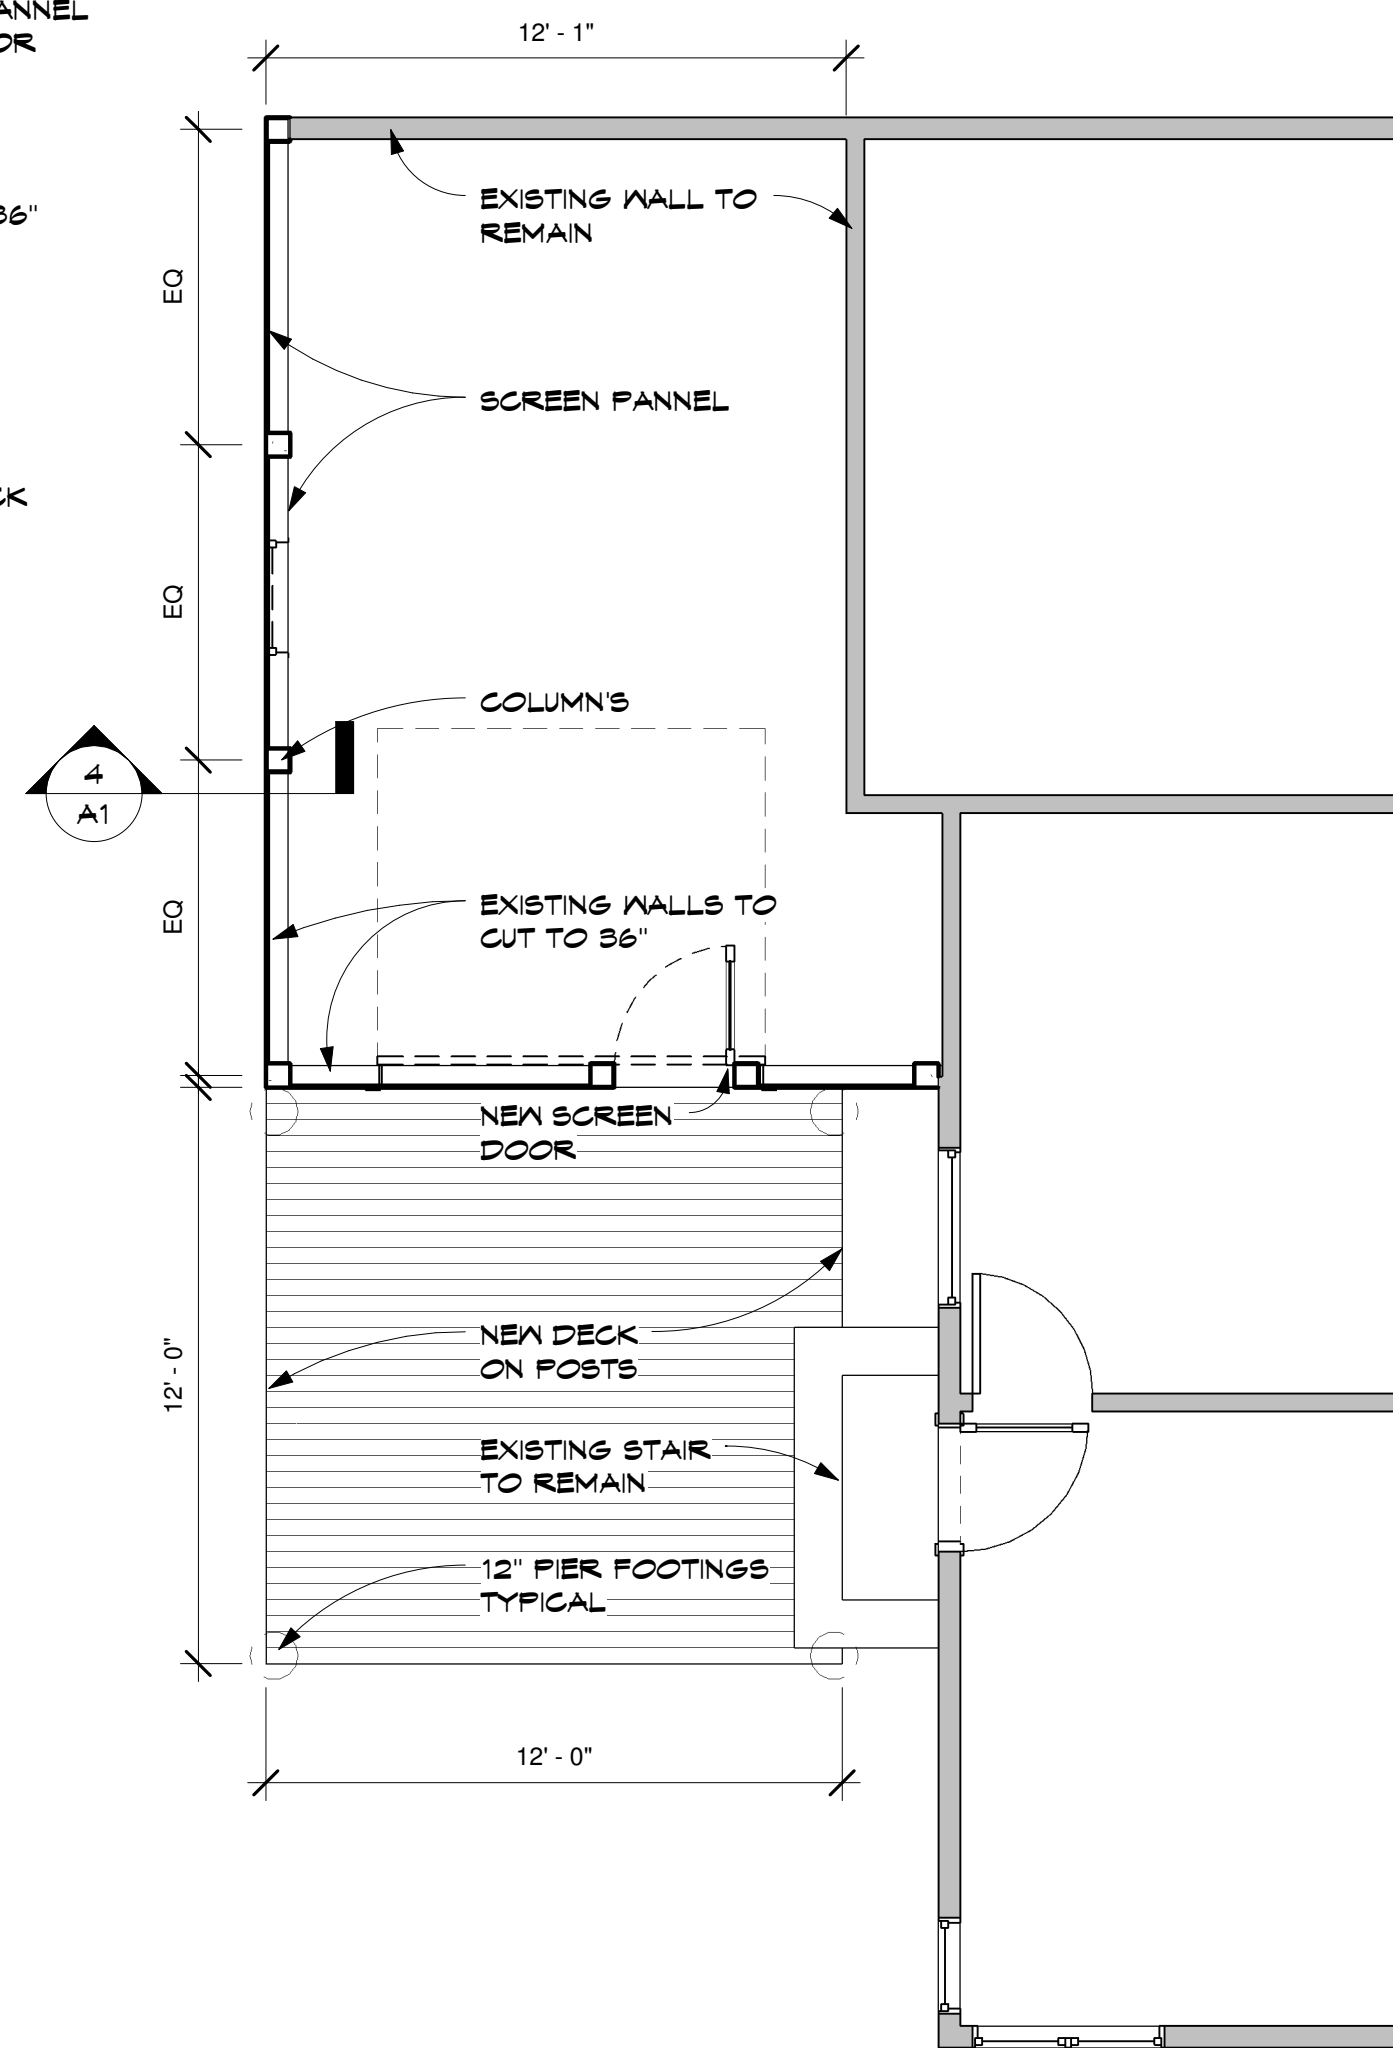

1 MAIN FLOOR
A1 1/4" = 1'-0"