


DATE: Issue Date

REVISIONS:

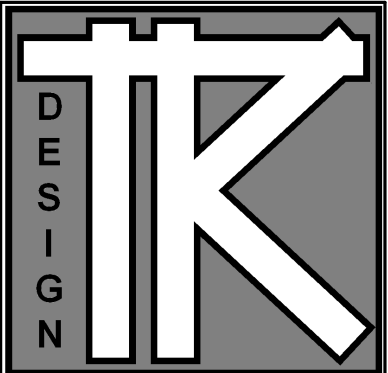

TODD KNUTSON DESIGN

2388 UNIVERSITY AV. N.
STUDIO 100
SAINT PAUL, MN. 55114
FAX: 612-332-7504
MOBIL: 612-251-1041



1 LOWER FLOOR
AO 1/4" = 1'-0"

MAXX RAMSEY

JOB NO: 02XX


SHEET NO:

A0

LOWER FLOOR


DATE: Issue Date

REVISIONS:

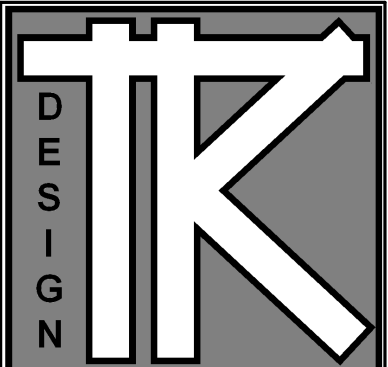

TODD KNUTSON DESIGN

2388 UNIVERSITY AV. N.
STUDIO 100
SAINT PAUL, MN. 55114
FAX: 612-332-7504
MOBIL: 612-251-1041

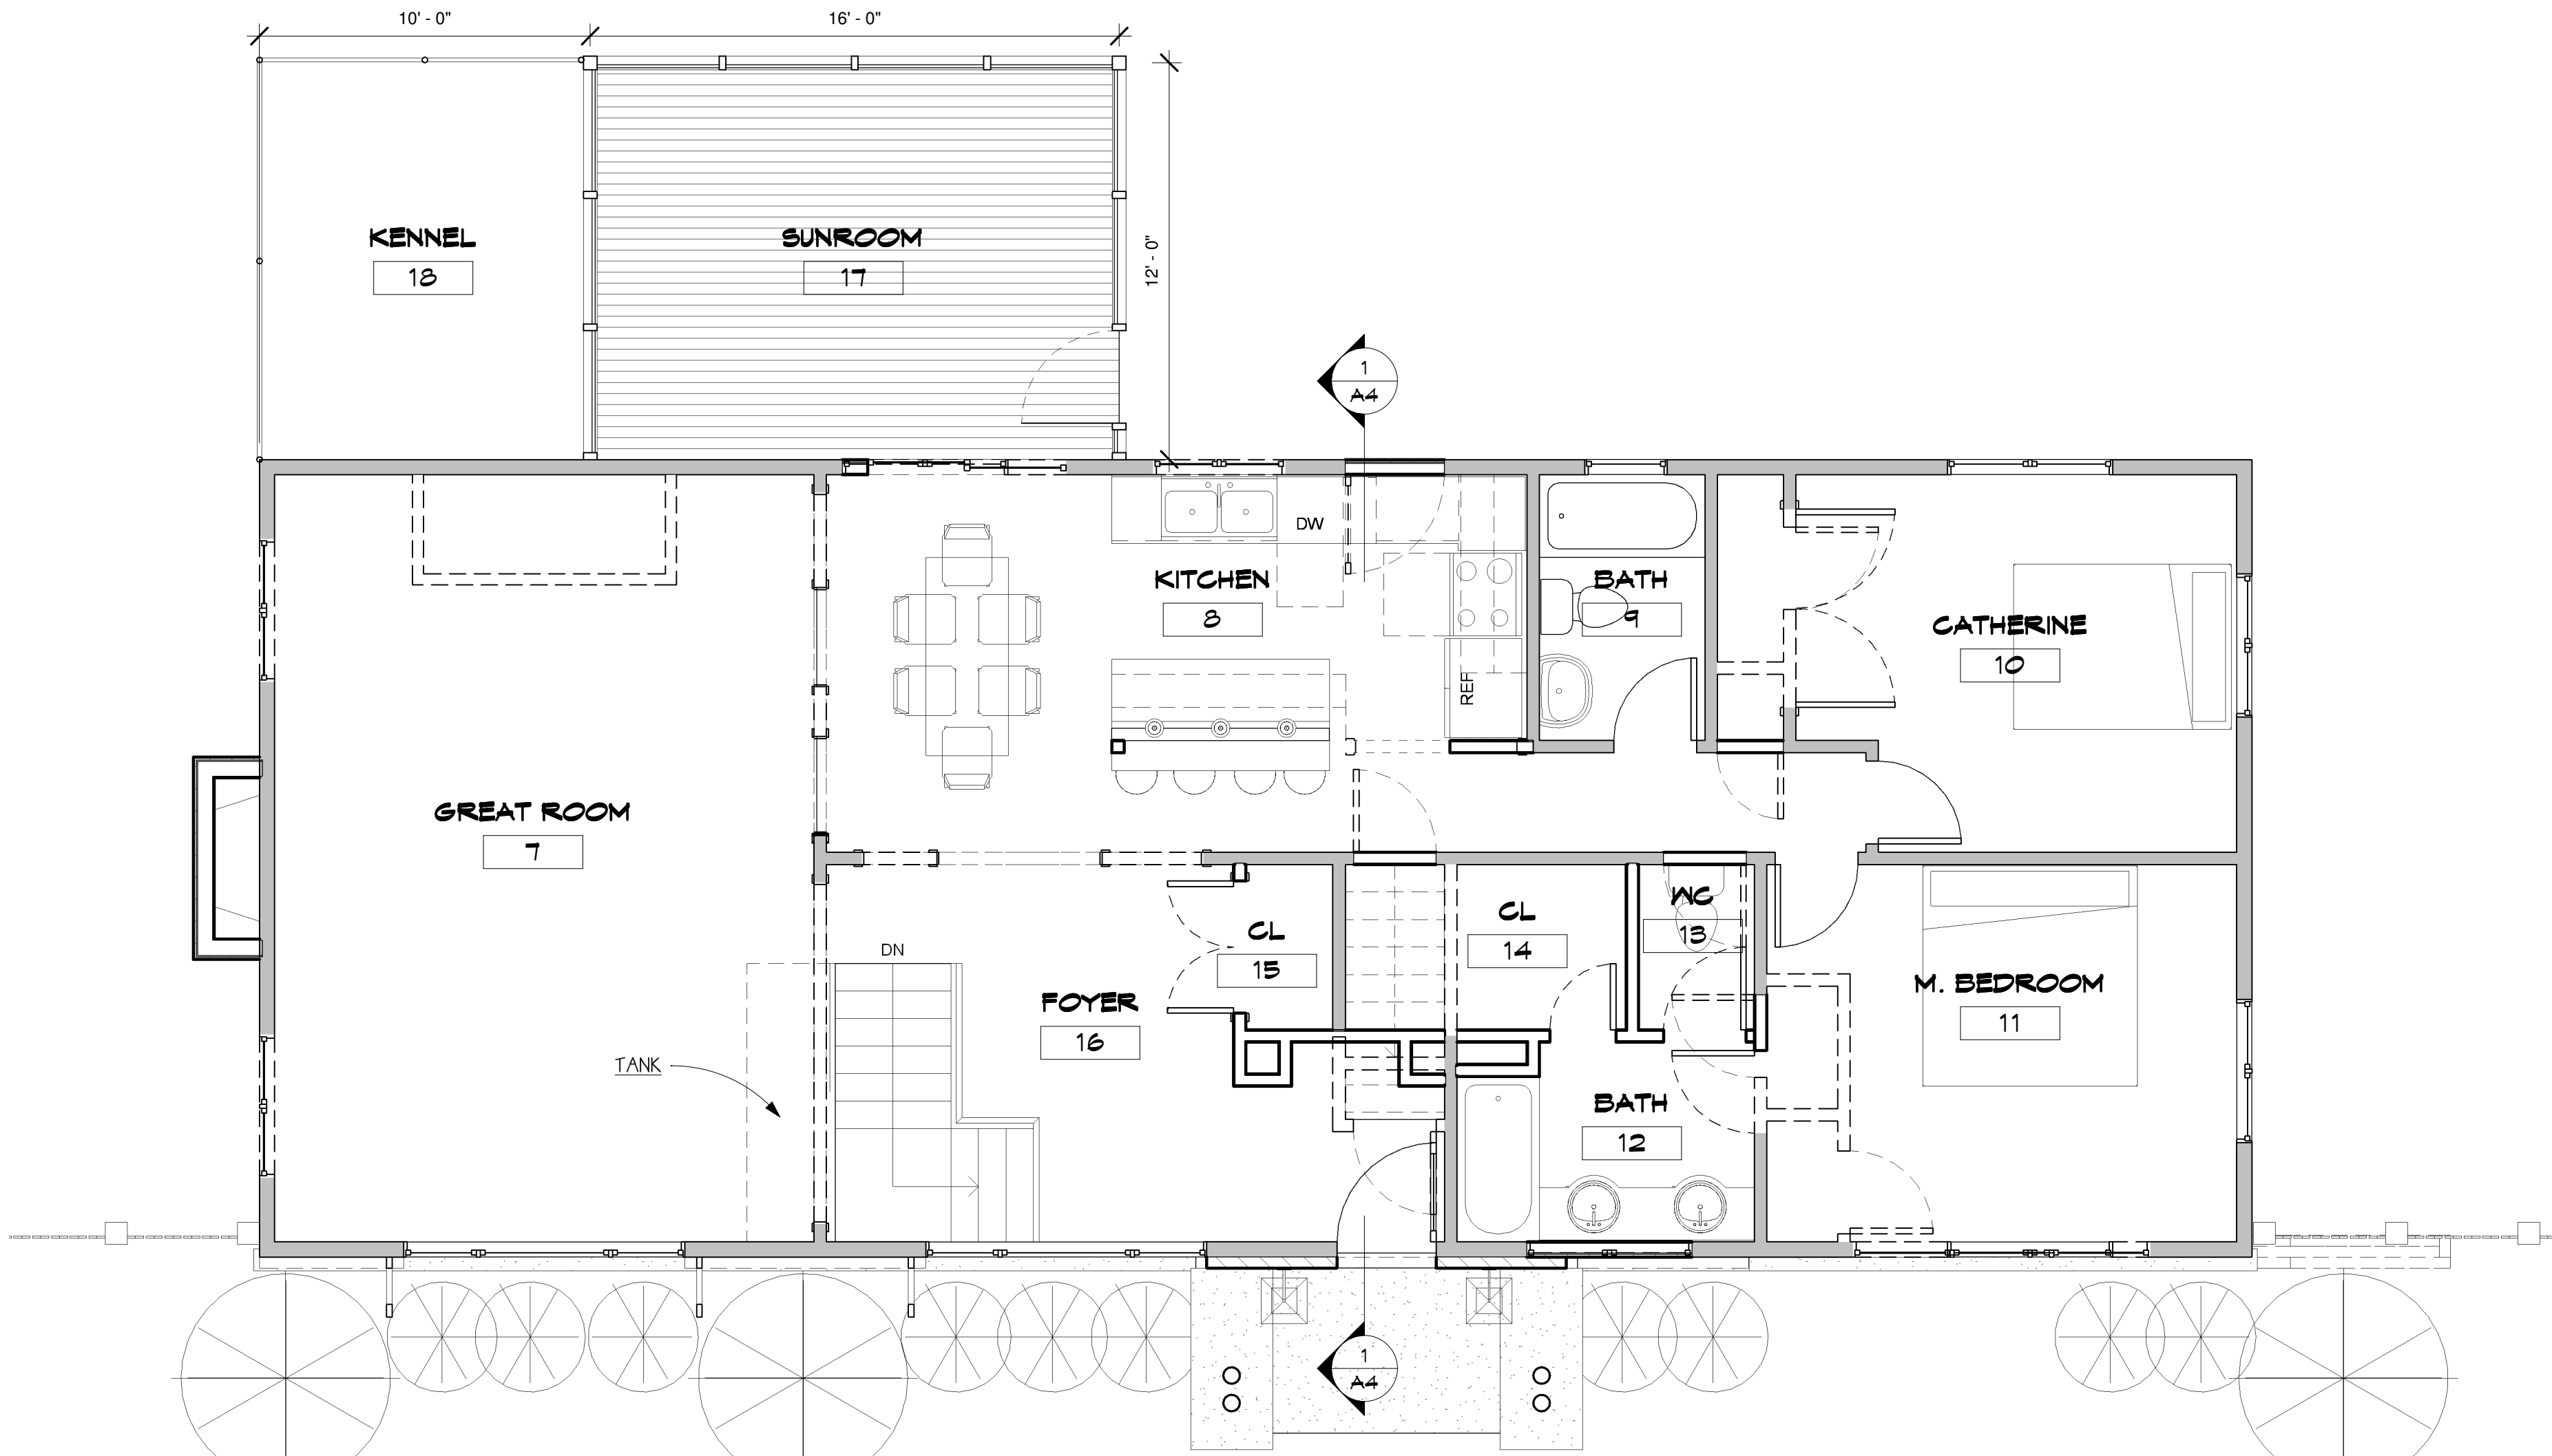

1 MAIN FLOOR
A1 1/4" = 1'-0"

MAXX RAMSEY

JOB NO: 02XX


SHEET NO:

A1

MAIN FLOOR


DATE: Issue Date

REVISIONS:

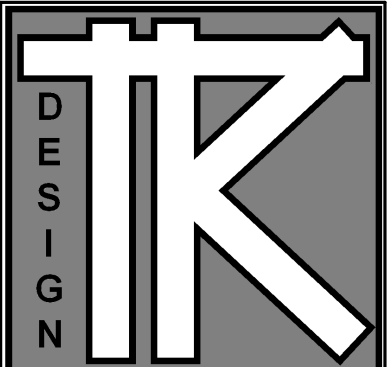

TODD KNUTSON DESIGN

2388 UNIVERSITY AV. N.
STUDIO 100
SAINT PAUL, MN. 55114
FAX: 612-332-7504
MOBIL: 612-251-1041

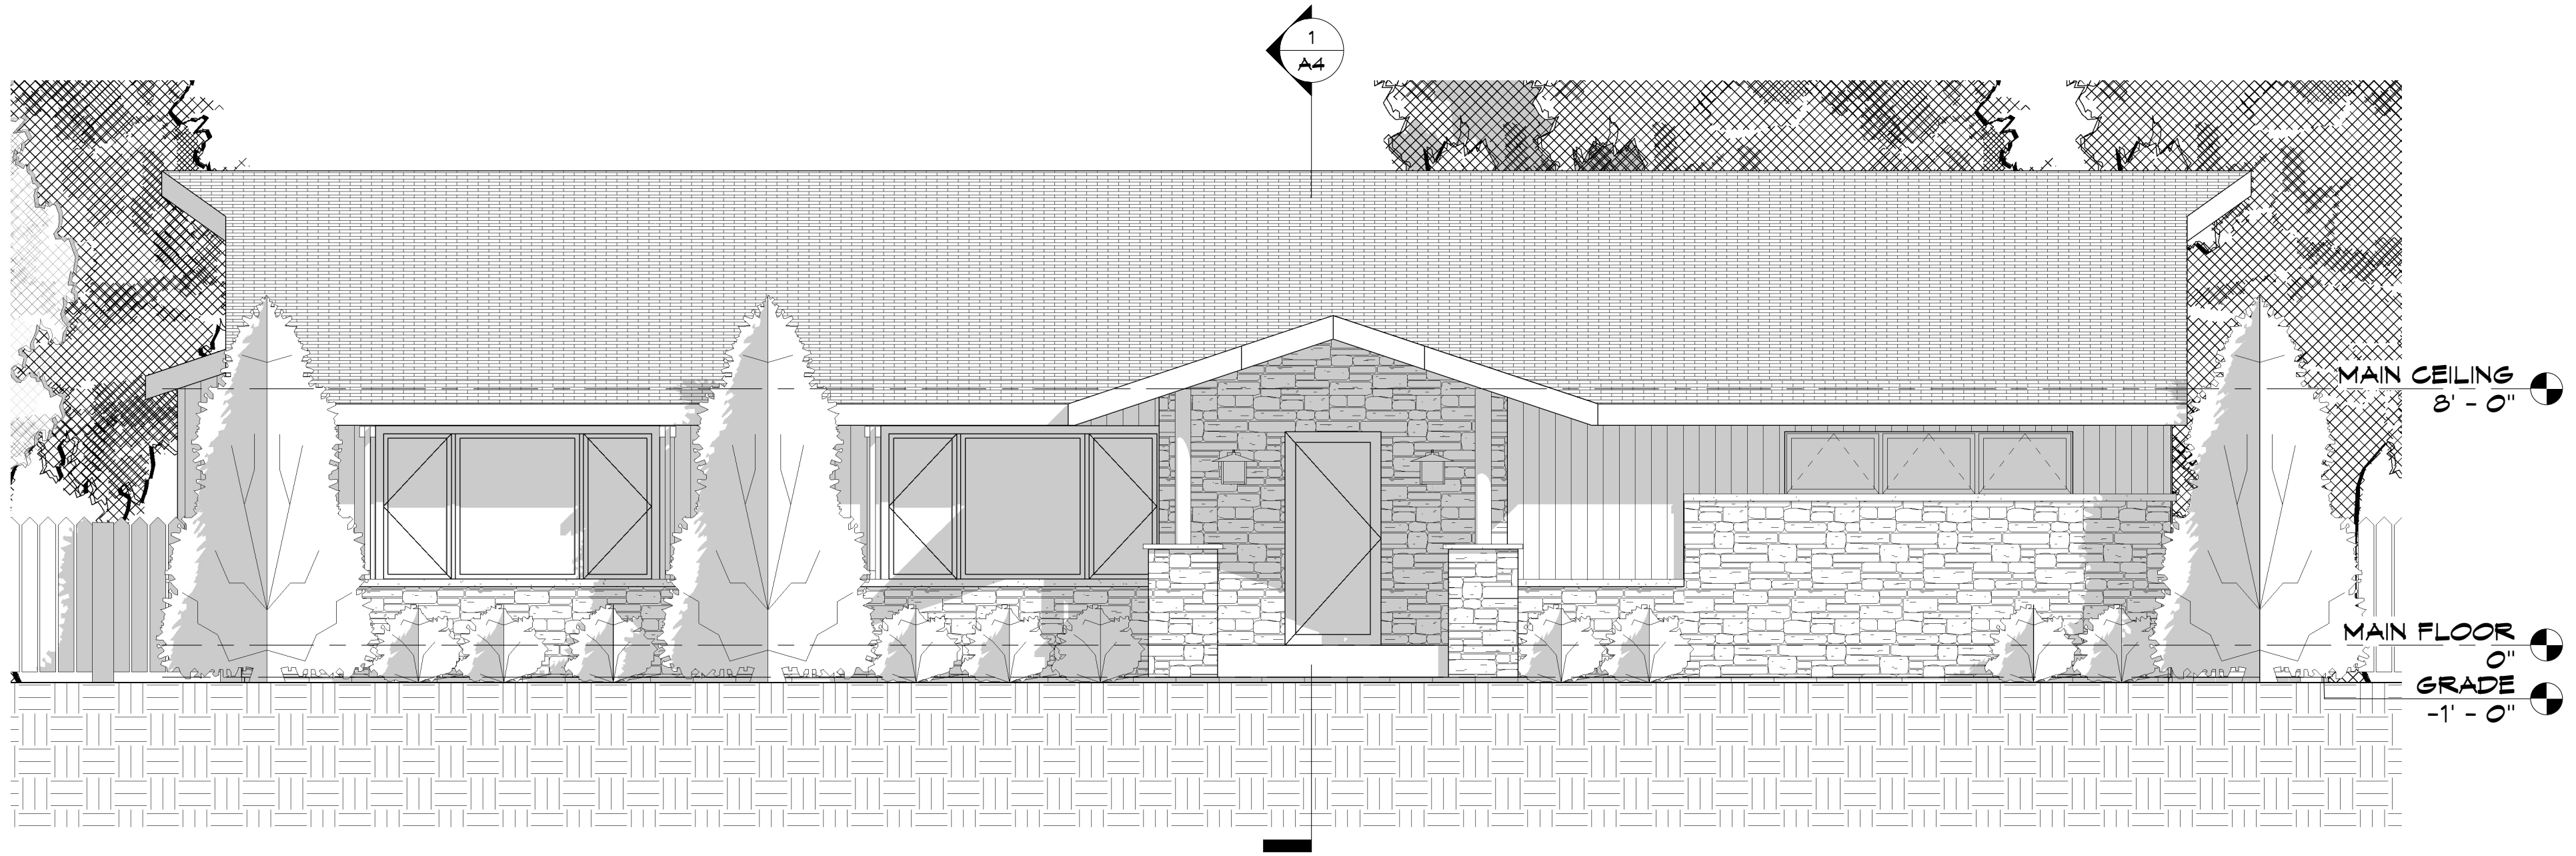

1 SOUTH
A2 1/4" = 1'-0"



2 EAST
A2 1/4" = 1'-0"

MAXX RAMSEY

JOB NO: 08XX


SHEET NO:

A2

ELEVATIONS

DATE: Issue Date

REVISIONS:

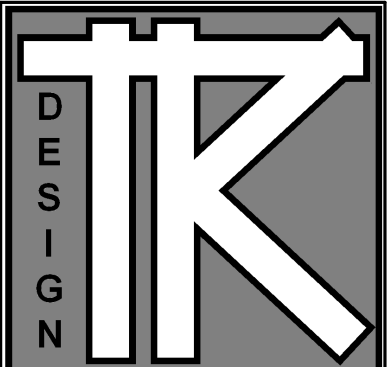

TODD KNUTSON DESIGN
2388 UNIVERSITY AV. N.
STUDIO 100
SAINT PAUL, MN. 55114
FAX: 612-332-7504
MOBIL: 612-251-1041


MAXX RAMSEY

JOB NO: 08XX

SHEET NO:

A3


ELEVATIONS

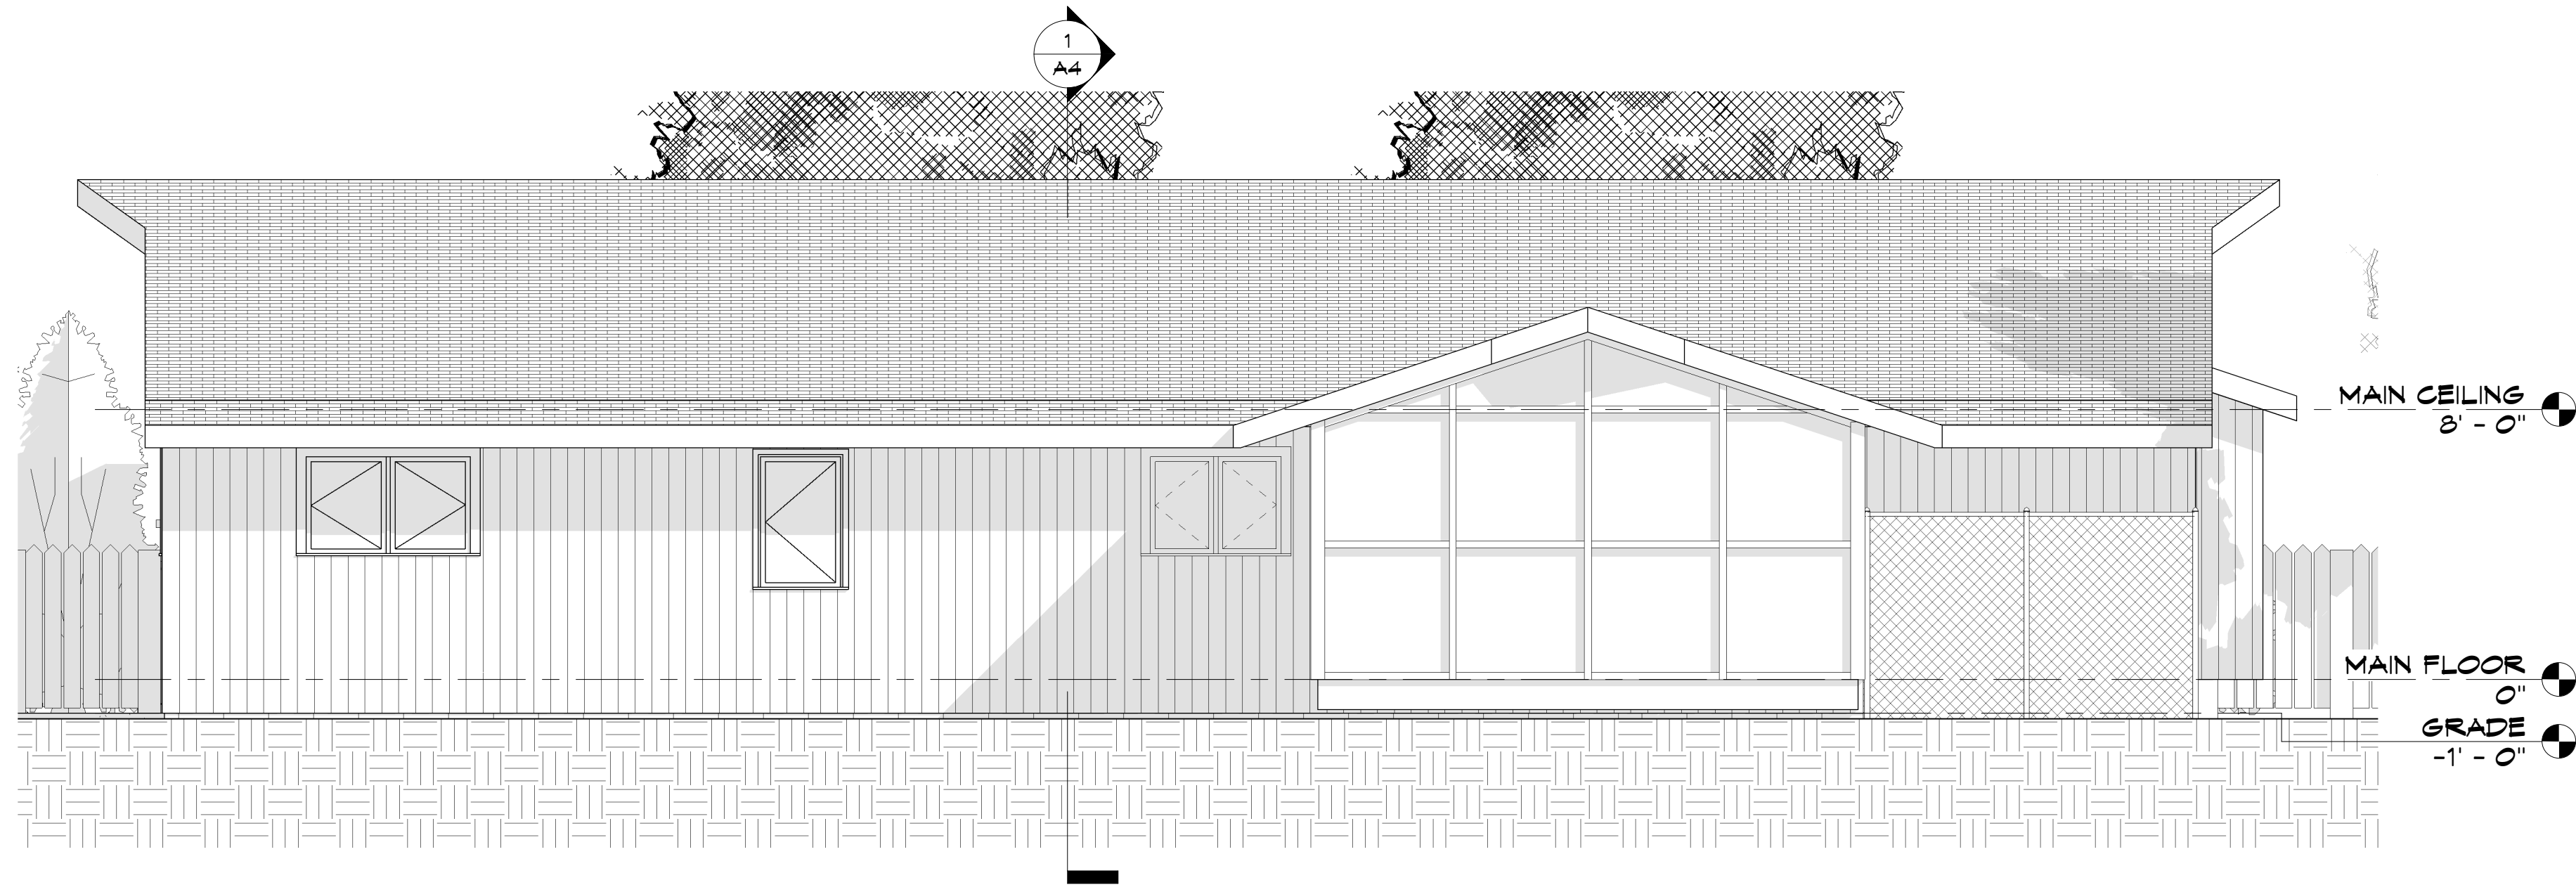

1 NORTH
AS 1/4" = 1'-0"




2 WEST
AS 1/4" = 1'-0"

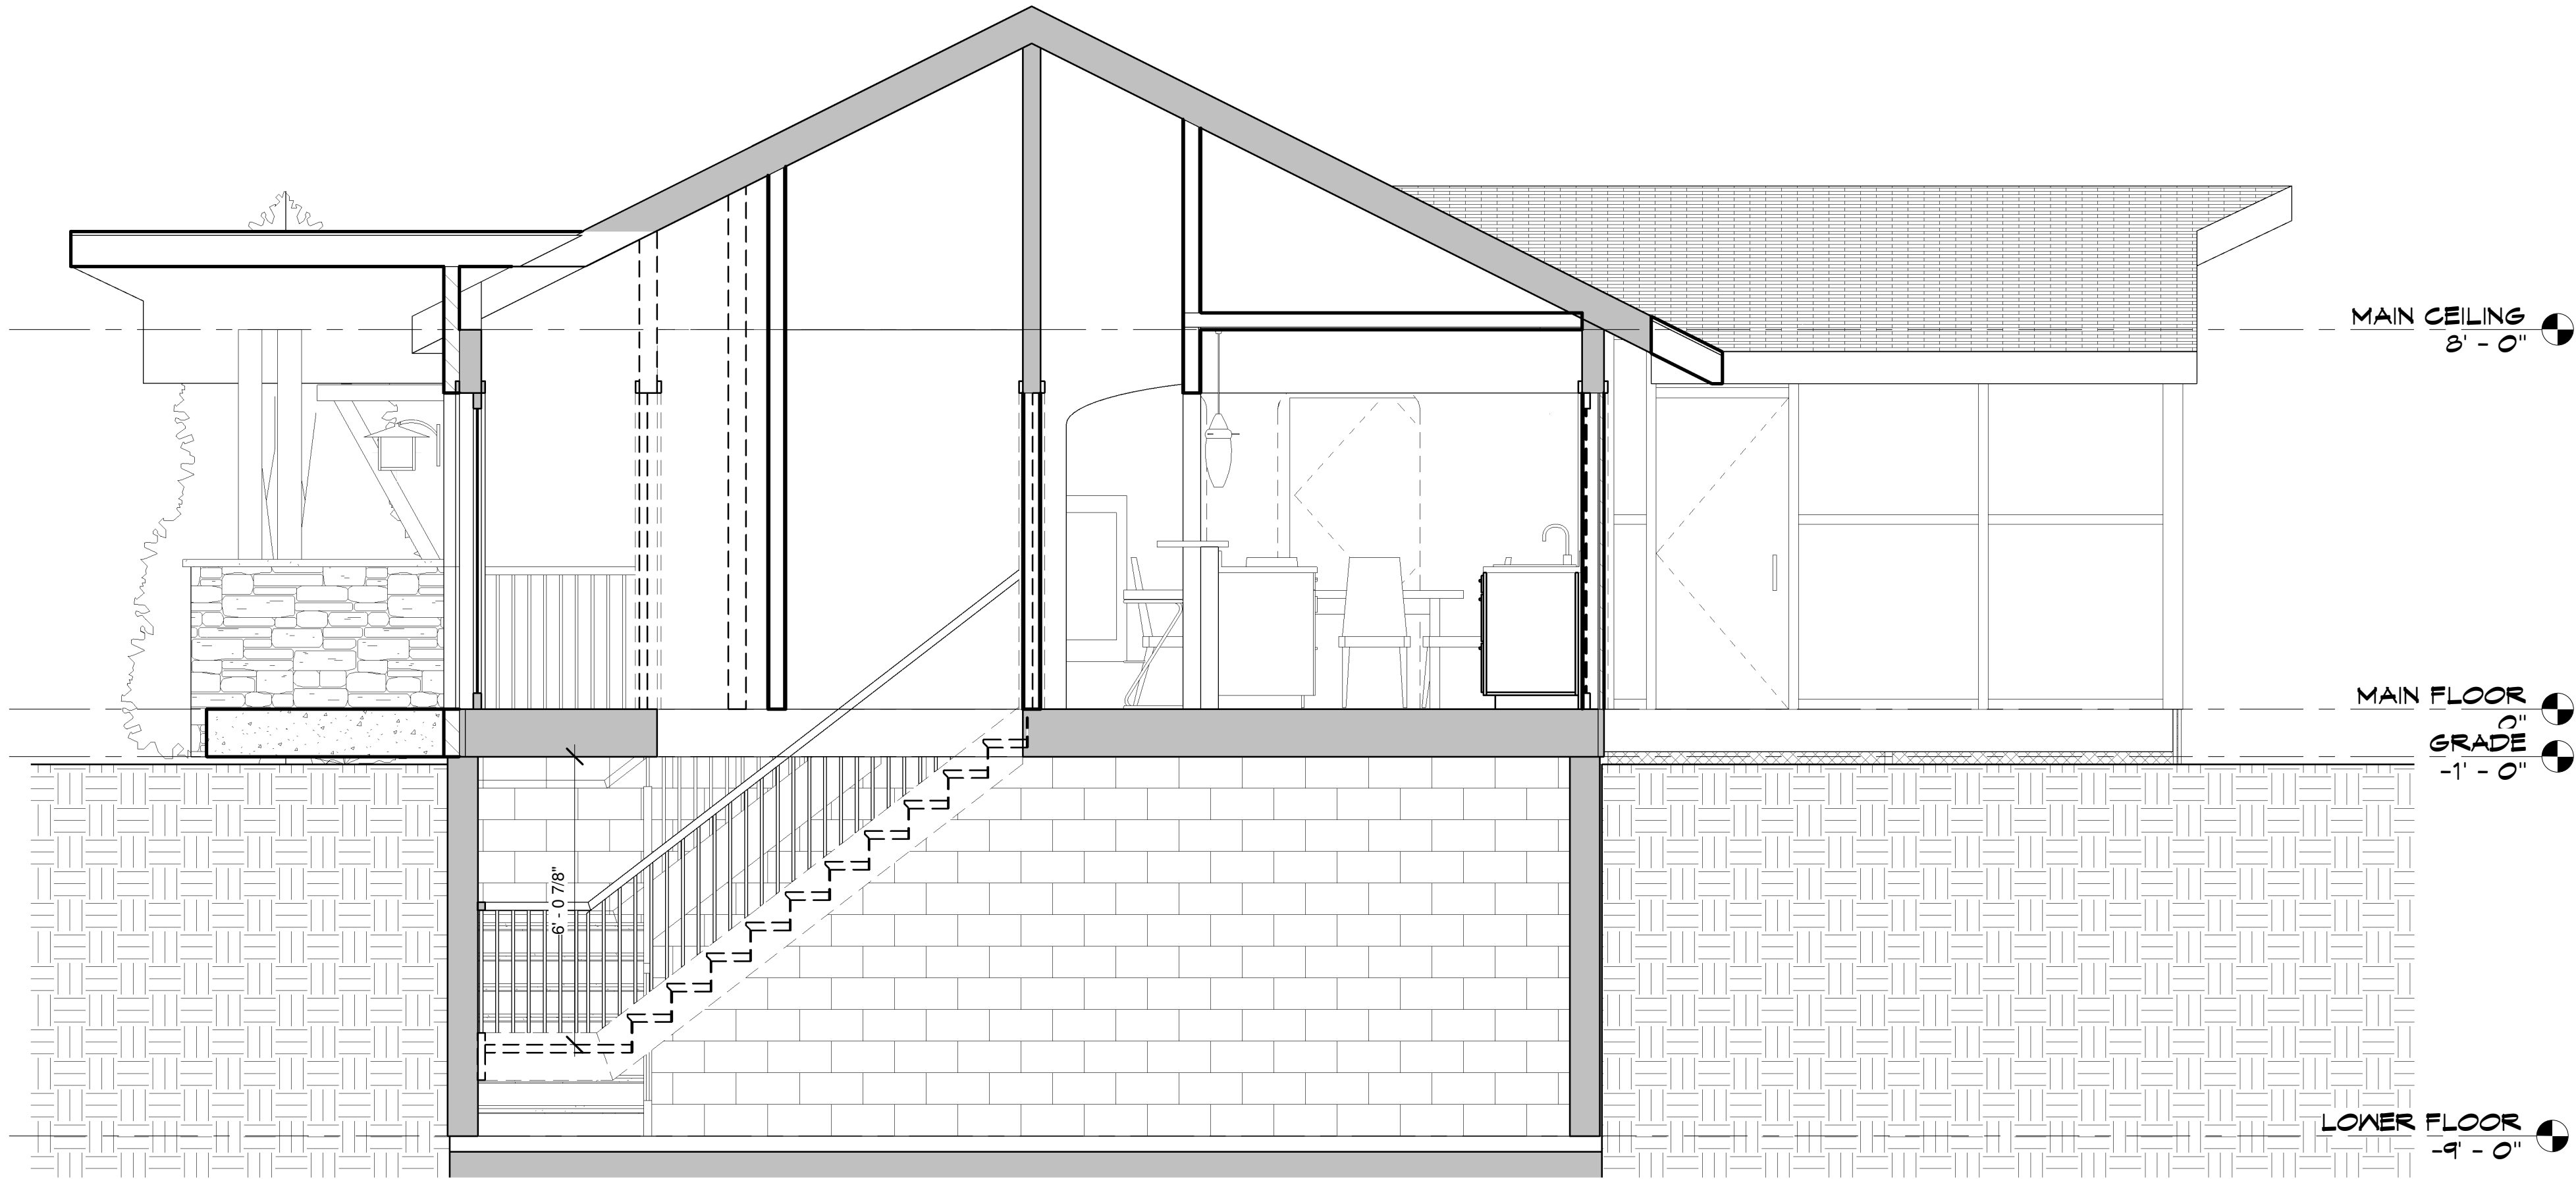

1 Section 1
 A4 3/8" = 1'-0"

DATE: Issue Date

REVISIONS:

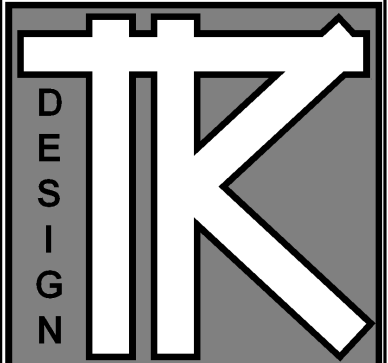

TODD KNOTSON DESIGN
 2388 UNIVERSITY AV. N.
 STUDIO 100
 SAINT PAUL, MN. 55114
 FAX: 612-332-7504
 MOBIL: 612-251-1041

MAXX RAMSEY

JOB NO: 08XX

SHEET NO:

A4

SECTION


MAXX RAMSEY



3
T 3D View 3



1
T 3D View 1

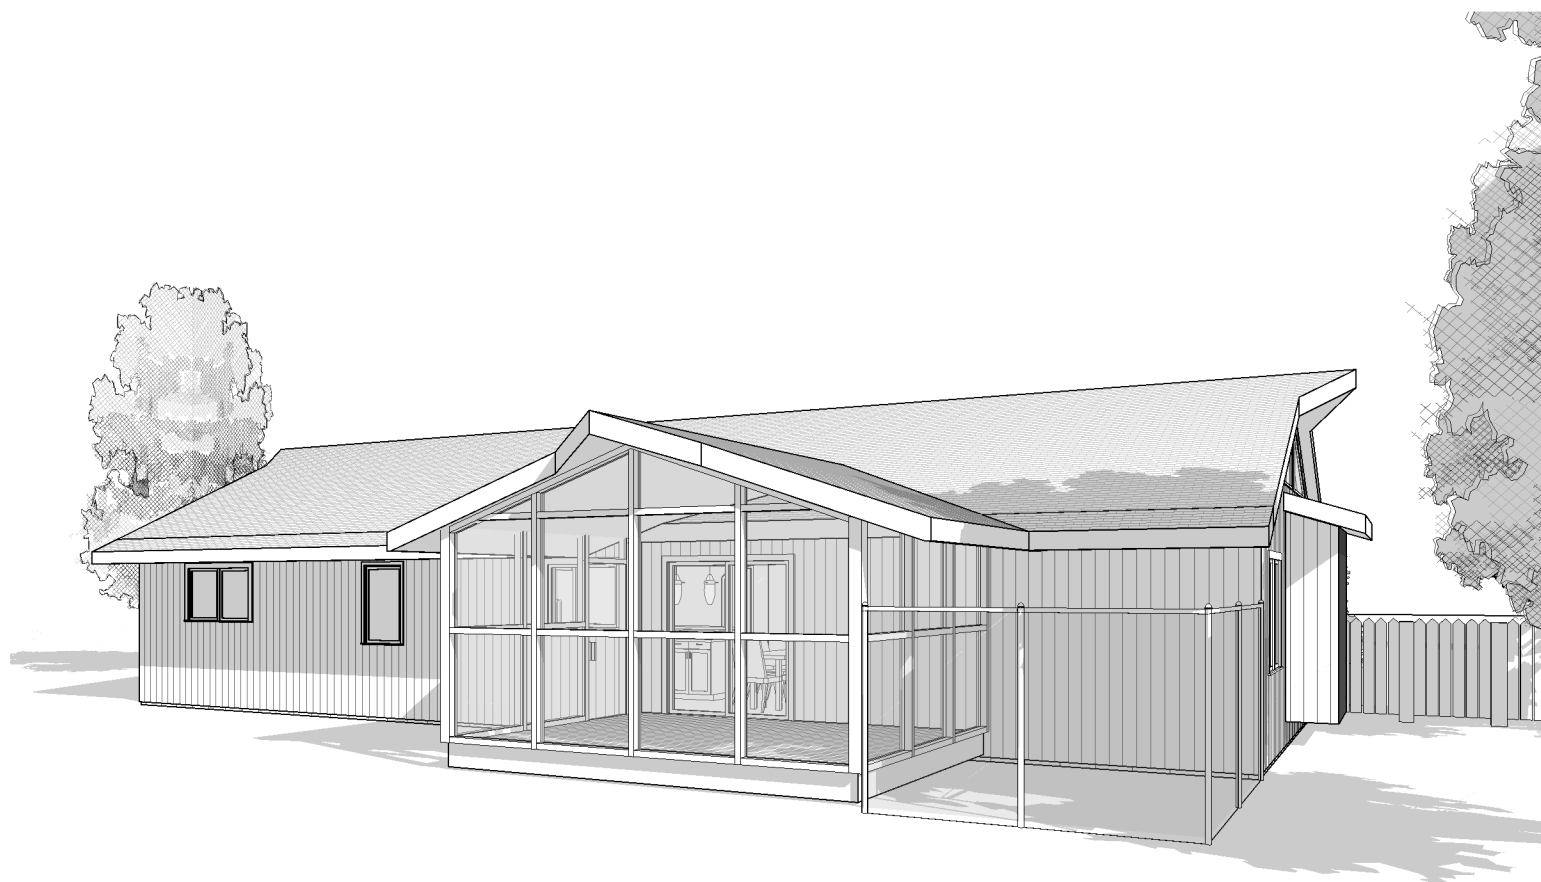


4
T 3D View 4



2
T 3D View 2

DATE: Issue Date

REVISIONS:

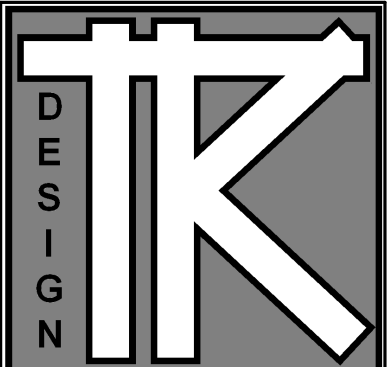

TODD KNUTSON DESIGN

2388 UNIVERSITY AV. N.
STUDIO 100
SAINT PAUL, MN. 55114
FAX: 612-332-7504
MOBIL: 612-251-1041

MAXX RAMSEY

JOB NO: 08XX

SHEET NO:

T

TITLE