

TODD KNUTSON DESIGN

40 SOUTH 7th STREET  
STUDIO 212-156  
MINNEAPOLIS, MN. 55402  
P: 612-251-1041  
F: 612-552-4119  
WWW.TODDKNUTSONDESIGN.COM

TERMS:

CONTRACTOR TO VERIFY ALL DIMENSIONS, AS BUILT CONDITIONS (IF APPLY) AND SITE CONDITIONS, BEFORE ORDERING MATERIAL OR DEMOLISHING EXISTING STRUCTURES. CONTRACTOR AND ALL SUBS MUST REPORT ANY DISCREPANCIES TO DESIGNER IMMEDIATELY, AS BUILT AND SITE CONDITIONS OFTEN HAVE UNIQUE CONDITIONS THAT CANNOT BE PREDICTED OR FORSEEN AT DESIGN COMPLETION. CONTRACTOR, SUBS AND DESIGNER WILL WORK TOGETHER TO REACH A SOLUTION IF ANY SITUATION MAY ARISE.

DIETRICH REMODEL


5245 RICHWOOD DR.  
EDINA, MN. 55436

JOB NO: 02XX


SHEET NO:

**A3**


GARAGE PLAN

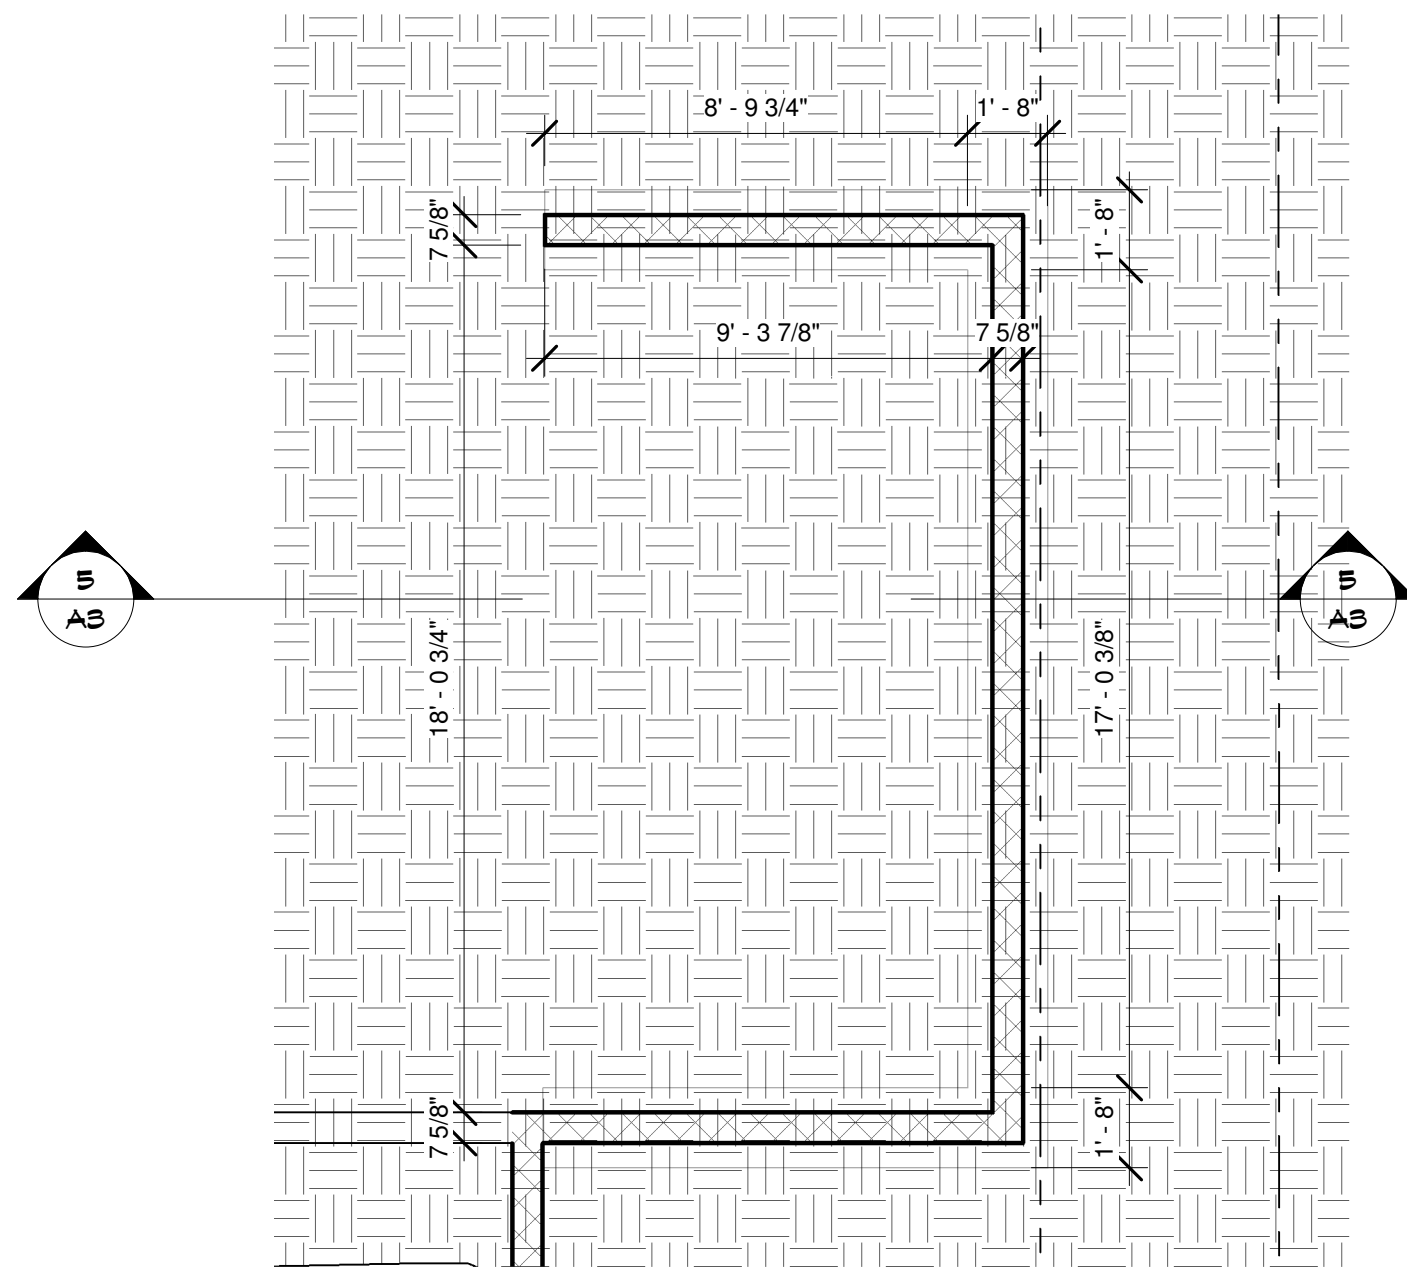


**6 GARAGE FOOTING**  
AS 1/4" = 1'-0"

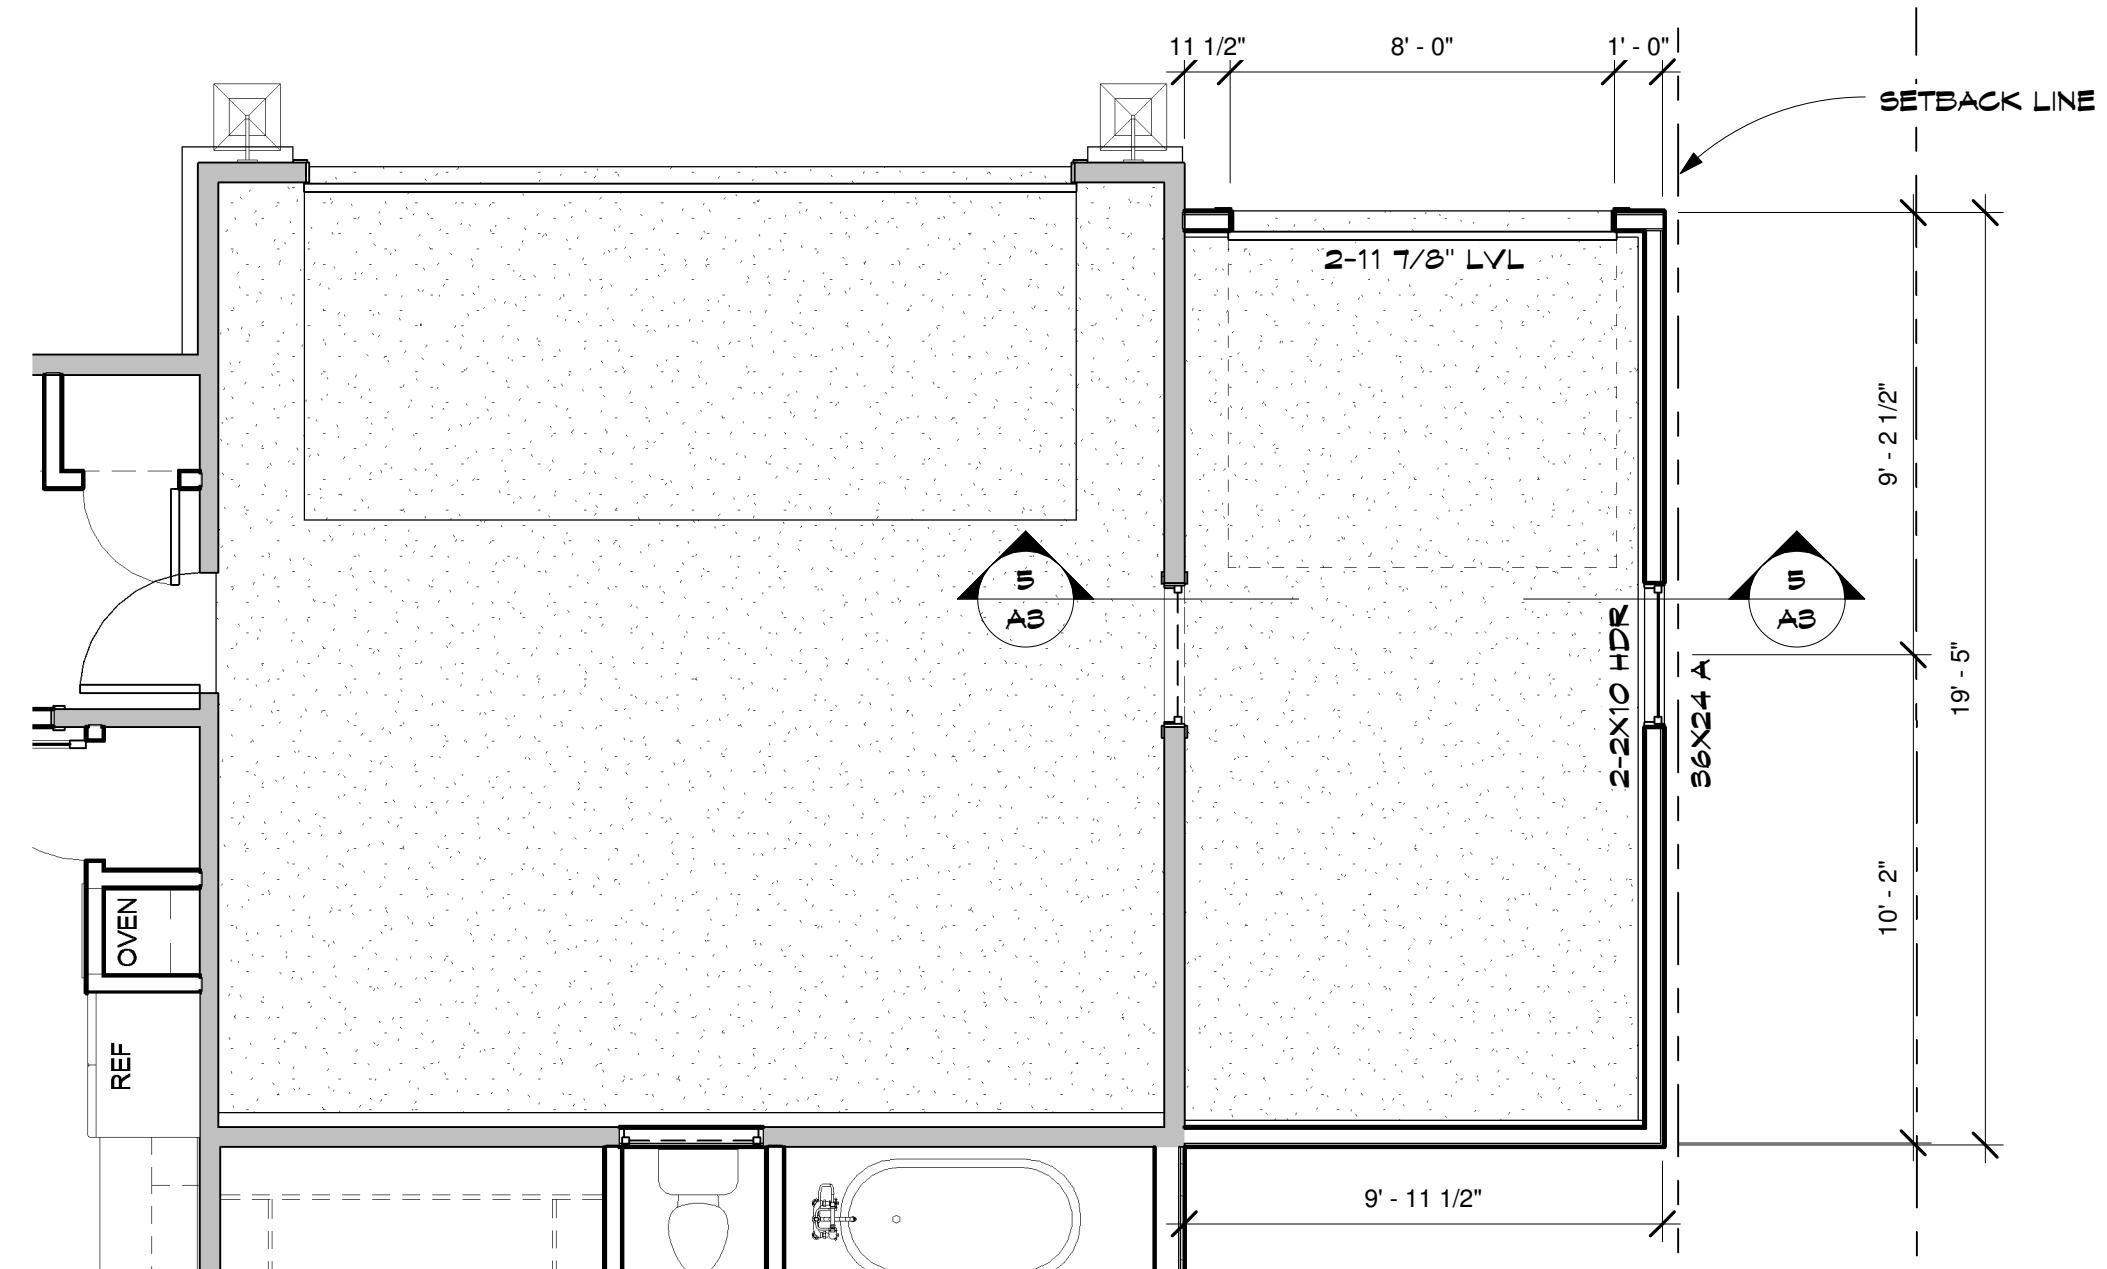

**1 GARAGE**  
AS 1/4" = 1'-0"

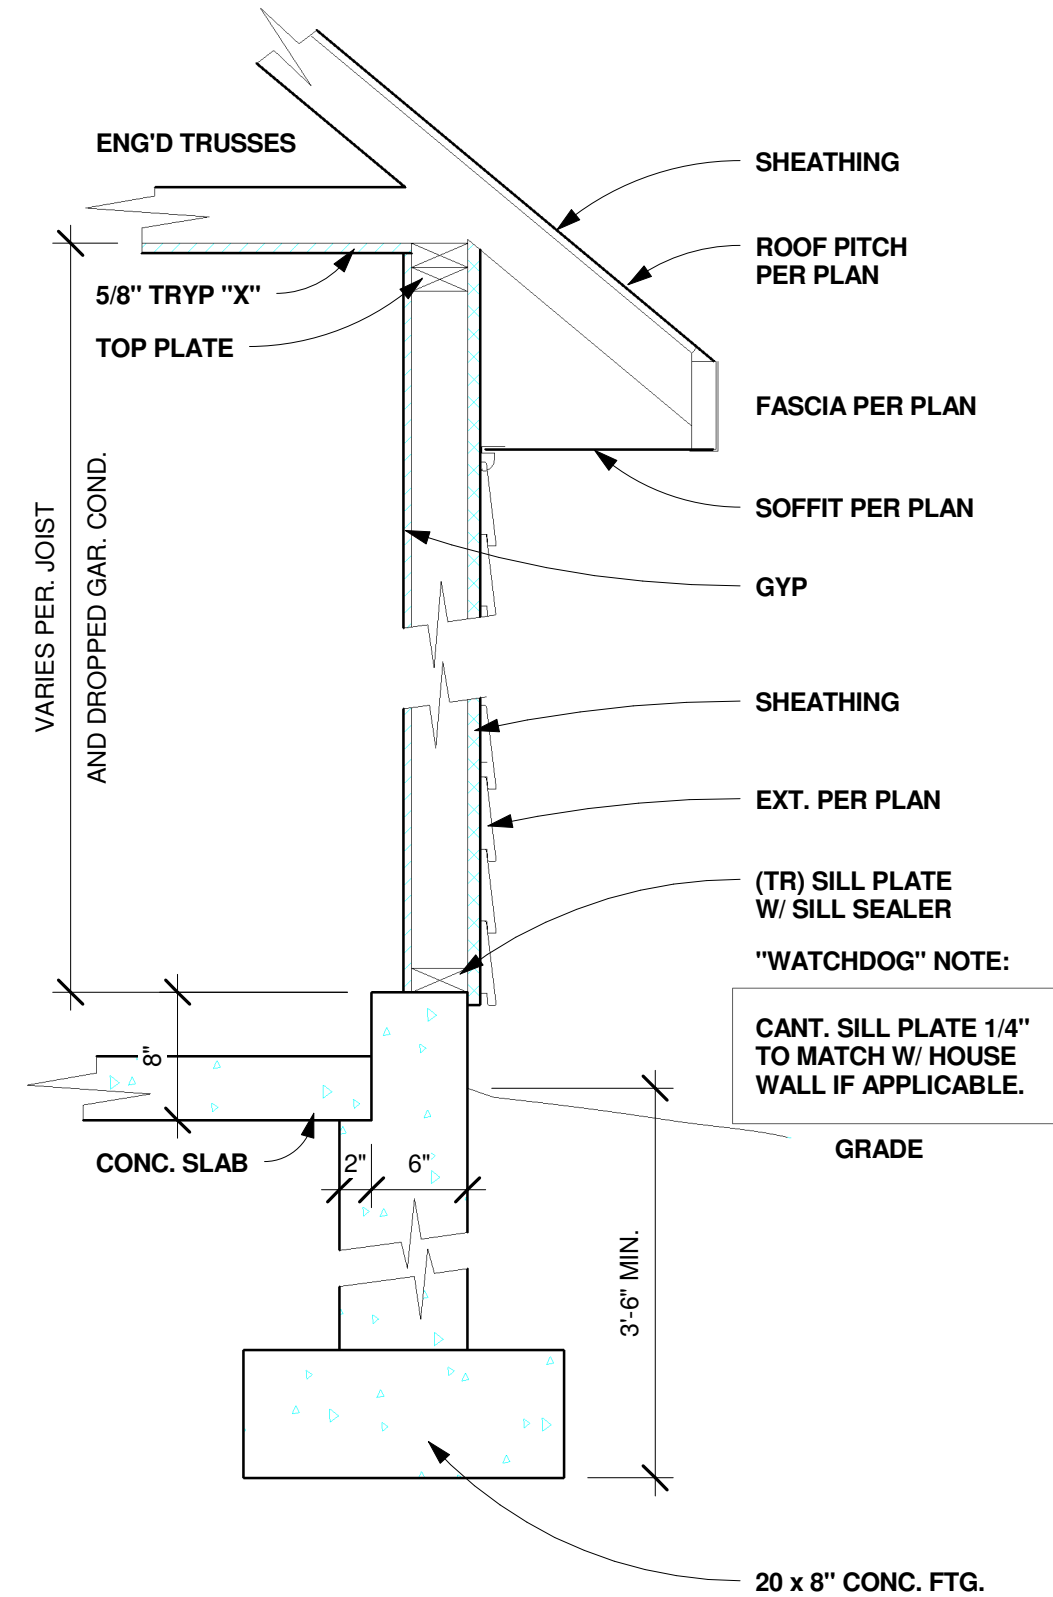


**4 DETAIL AT GARAGE WALL**  
AS 1" = 1'-0"

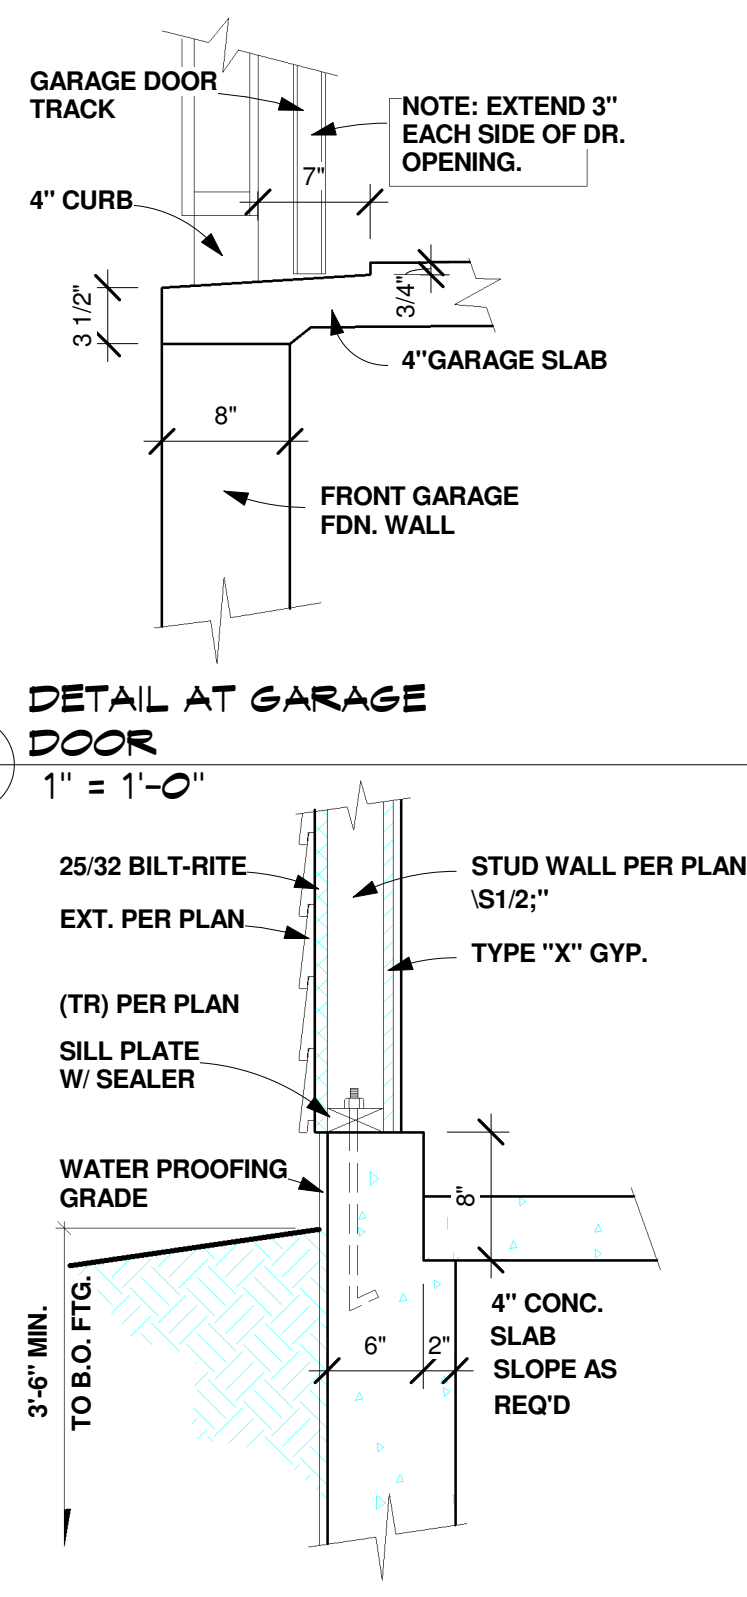

**3 DETAIL AT GARAGE DOOR**  
AS 1" = 1'-0"

**2 DETAIL AT GARAGE**  
AS 1" = 1'-0"

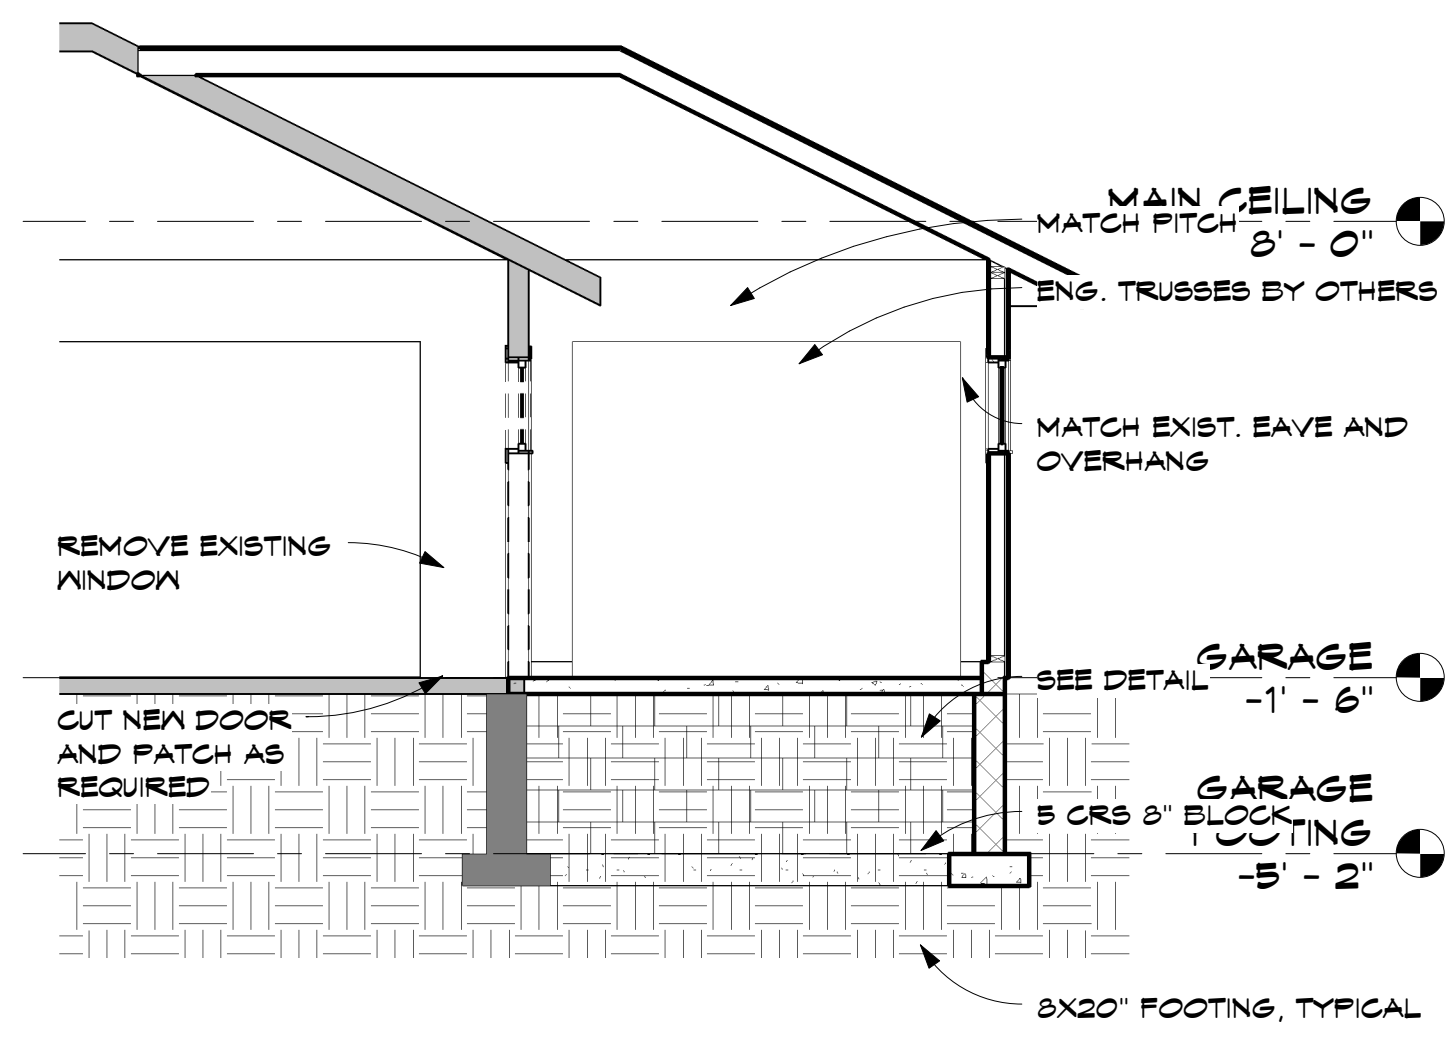

**5 GARAGE SECTION**  
AS 1/4" = 1'-0"