





1 NORTH  
A4 1/4" = 1'-0"

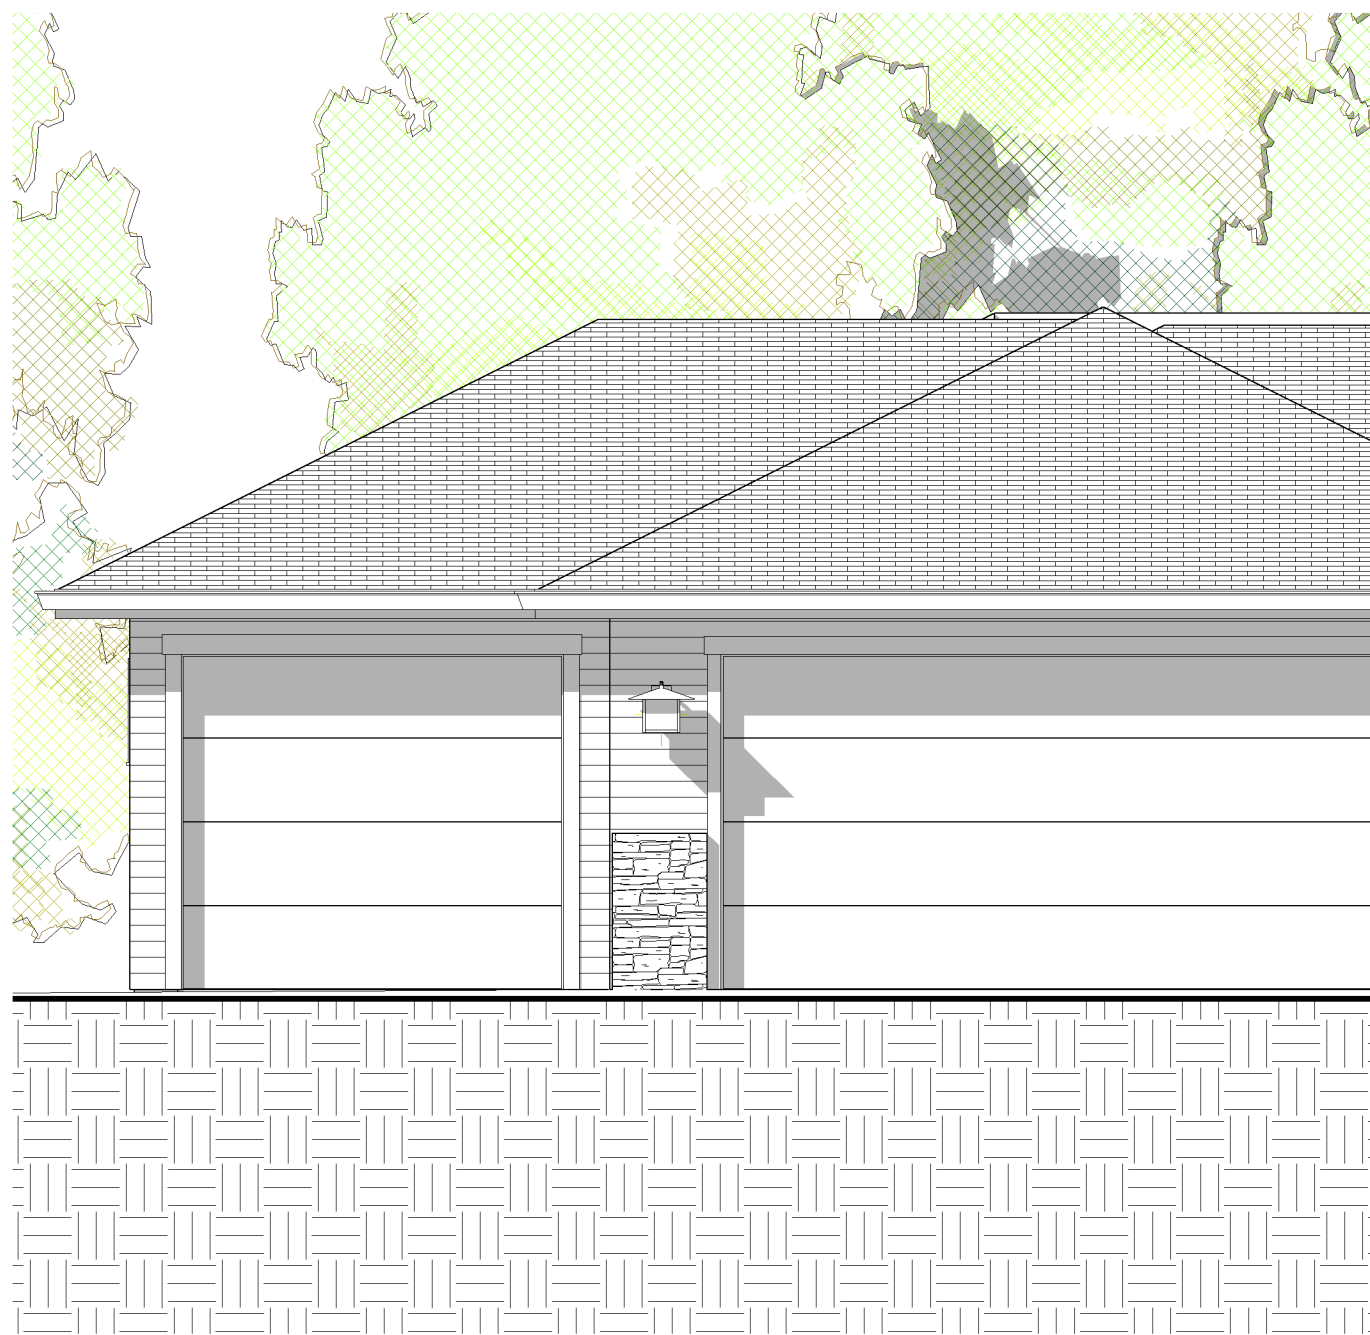


3 NORTH GARAGE  
A4 1/4" = 1'-0"

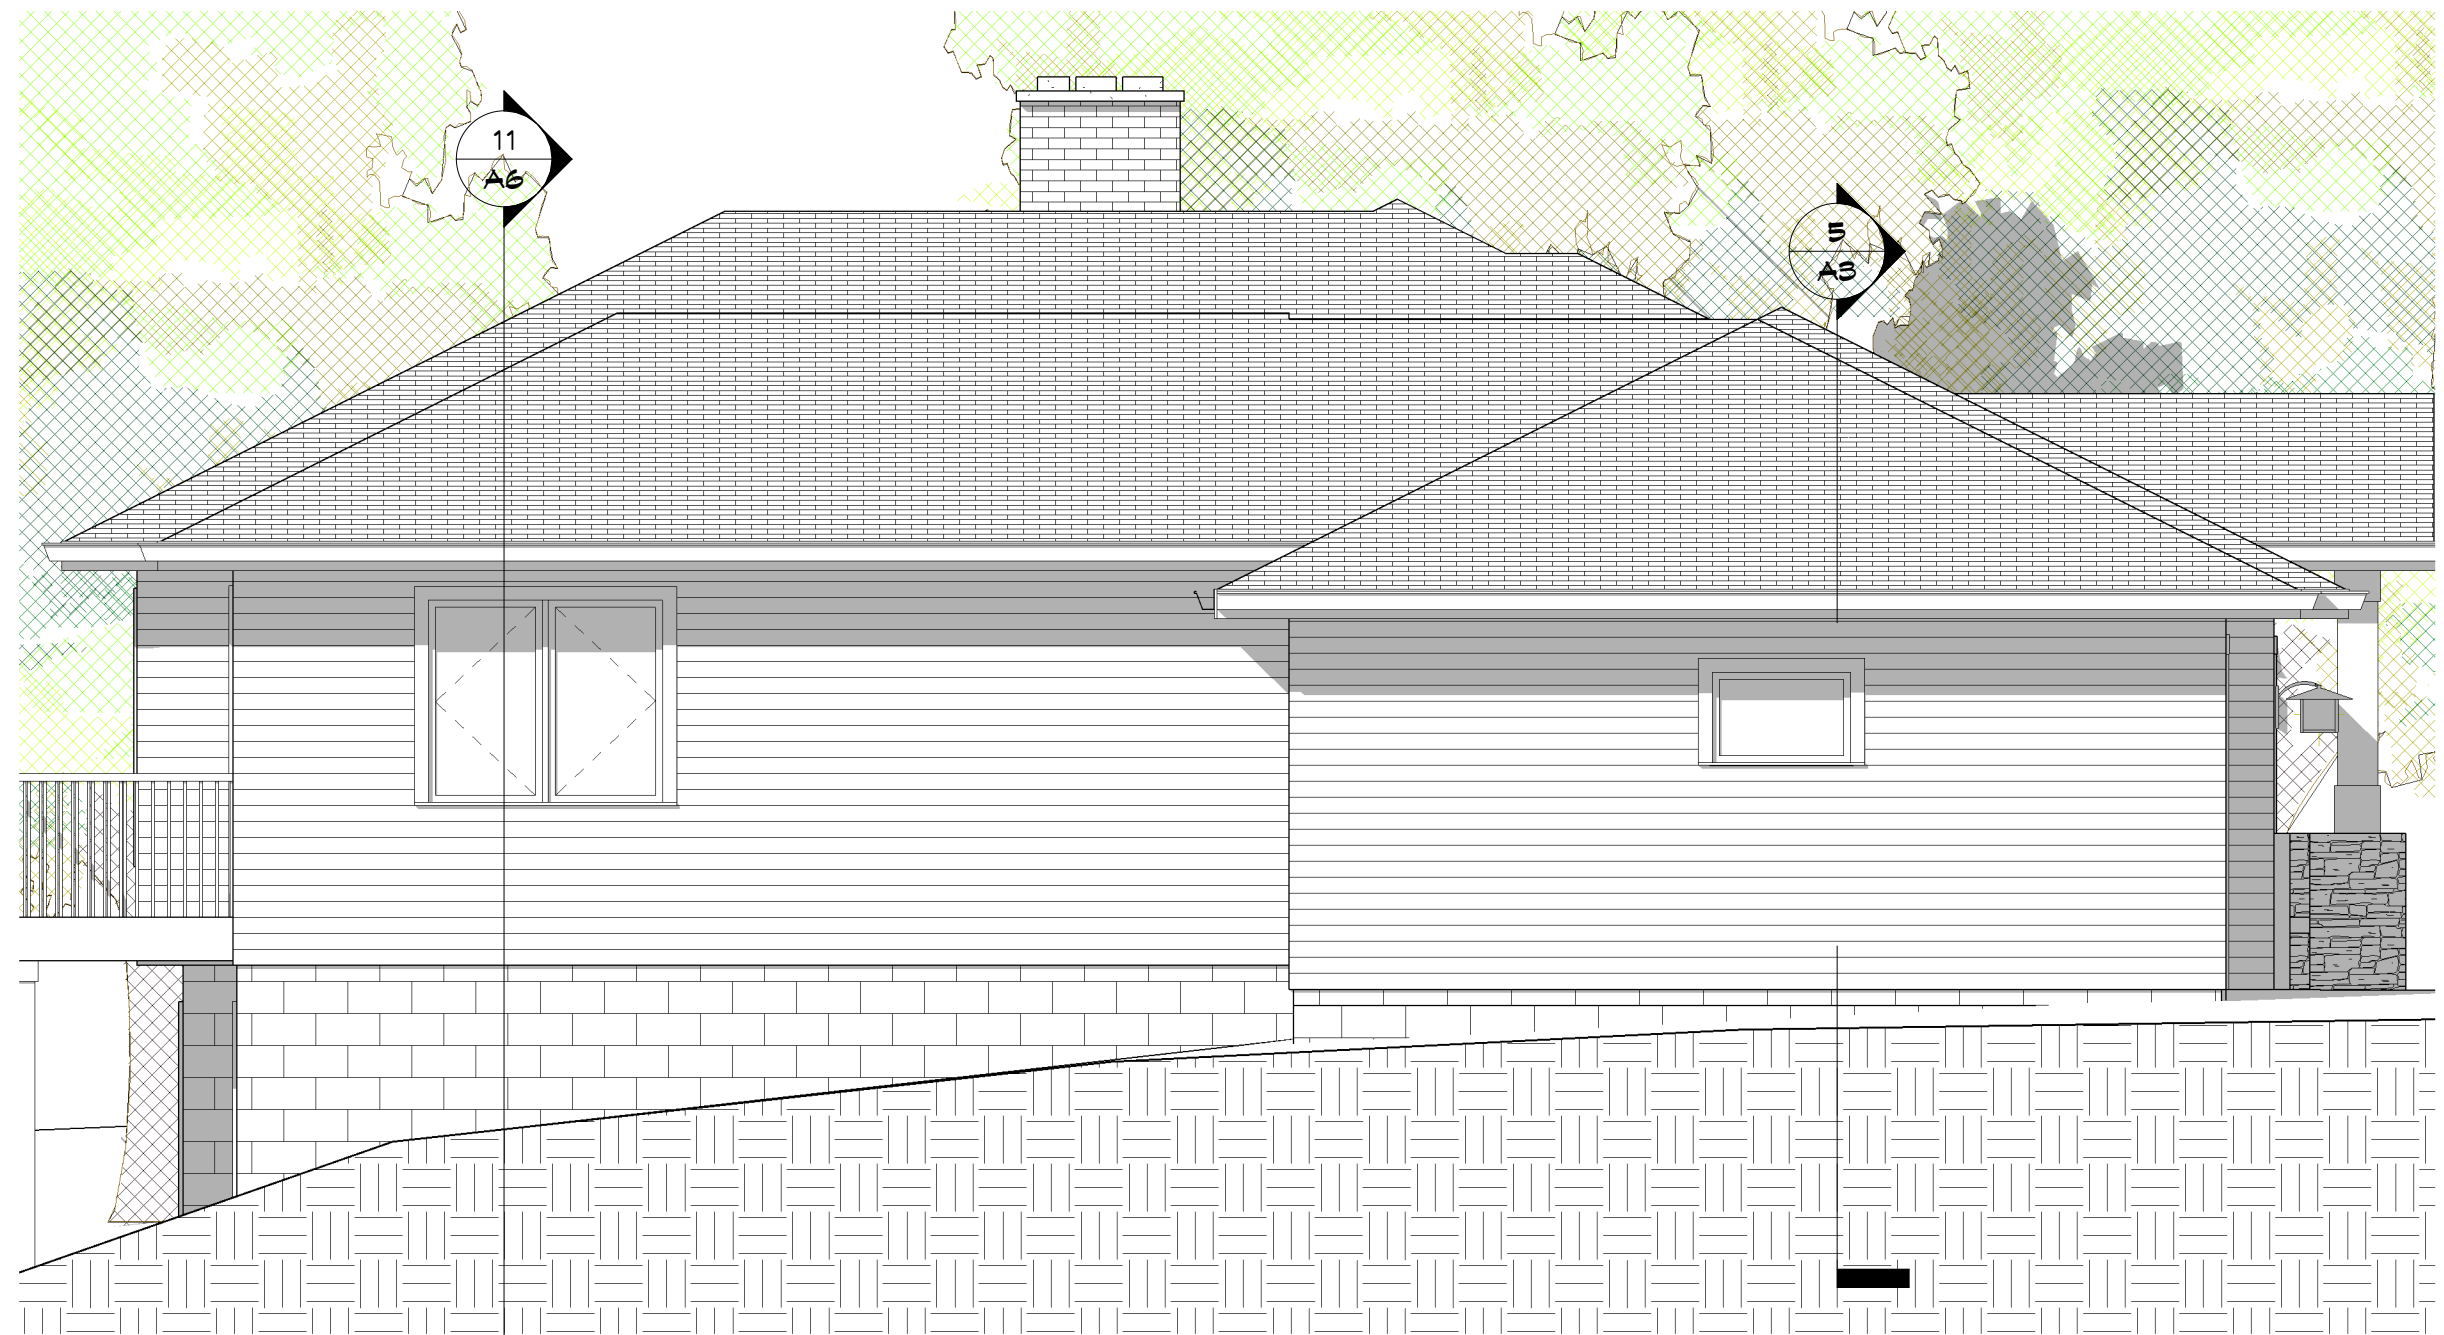

2 EAST  
A4 1/4" = 1'-0"

DATE: 4-6-2010

REVISIONS:

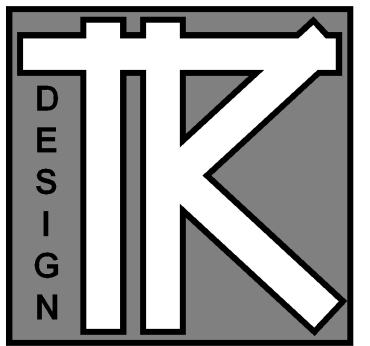

TODD KNUTSON DESIGN

40 SOUTH 7th STREET  
STUDIO 212-156  
MINNEAPOLIS, MN. 55402  
P: 612-251-1041  
F: 612-882-4119  
WWW.TODDKNUTSONDESIGN.COM

TERMS:

CONTRACTOR TO VERIFY ALL DIMENSIONS, AS BUILT CONDITIONS (IF APPLY) AND SITE CONDITIONS, BEFORE ORDERING MATERIAL OR DEMOLISHING EXISTING STRUCTURES. CONTRACTOR AND ALL SUBS MUST REPORT ANY DISCREPANCIES TO DESIGNER IMMEDIATELY. AS BUILT AND SITE CONDITIONS OFTEN HAVE UNIQUE CONDITIONS THAT CANNOT BE PREDICTED OR FORSEEN AT DESIGN COMPLETION. CONTRACTOR, SUBS AND DESIGNER WILL WORK TOGETHER TO REACH A SOLUTION IF ANY SITUATION MAY ARISE.

DIETRICH REMODEL

5245 RICHWOOD DR.  
EDINA, MN. 55436

JOB NO: 08XX

SHEET NO:

**A4**

ELEVATIONS