

TODD KNUTSON DESIGN

40 SOUTH 7th STREET
STUDIO 212-156
MINNEAPOLIS, MN. 55402
P: 612-251-1041
F: 612-552-4119
WWW.TODDKNUTSONDESIGN.COM

TERMS:

CONTRACTOR TO VERIFY ALL DIMENSIONS, AS BUILT CONDITIONS (IF APPLY) AND SITE CONDITIONS, BEFORE ORDERING MATERIAL OR DEMOLISHING EXISTING STRUCTURES. CONTRACTOR AND ALL SUBS MUST REPORT ANY DISCREPANCIES TO DESIGNER IMMEDIATELY, AS BUILT AND SITE CONDITIONS OFTEN HAVE UNIQUE CONDITIONS THAT CANNOT BE PREDICTED OR FORSEEN AT DESIGN COMPLETION. CONTRACTOR, SUBS AND DESIGNER WILL WORK TOGETHER TO REACH A SOLUTION IF ANY SITUATION MAY ARISE.

DIETRICH REMODEL


5245 RICHWOOD DR.
EDINA, MN. 55436

JOB NO: 02XX


SHEET NO:

A3


GARAGE PLAN

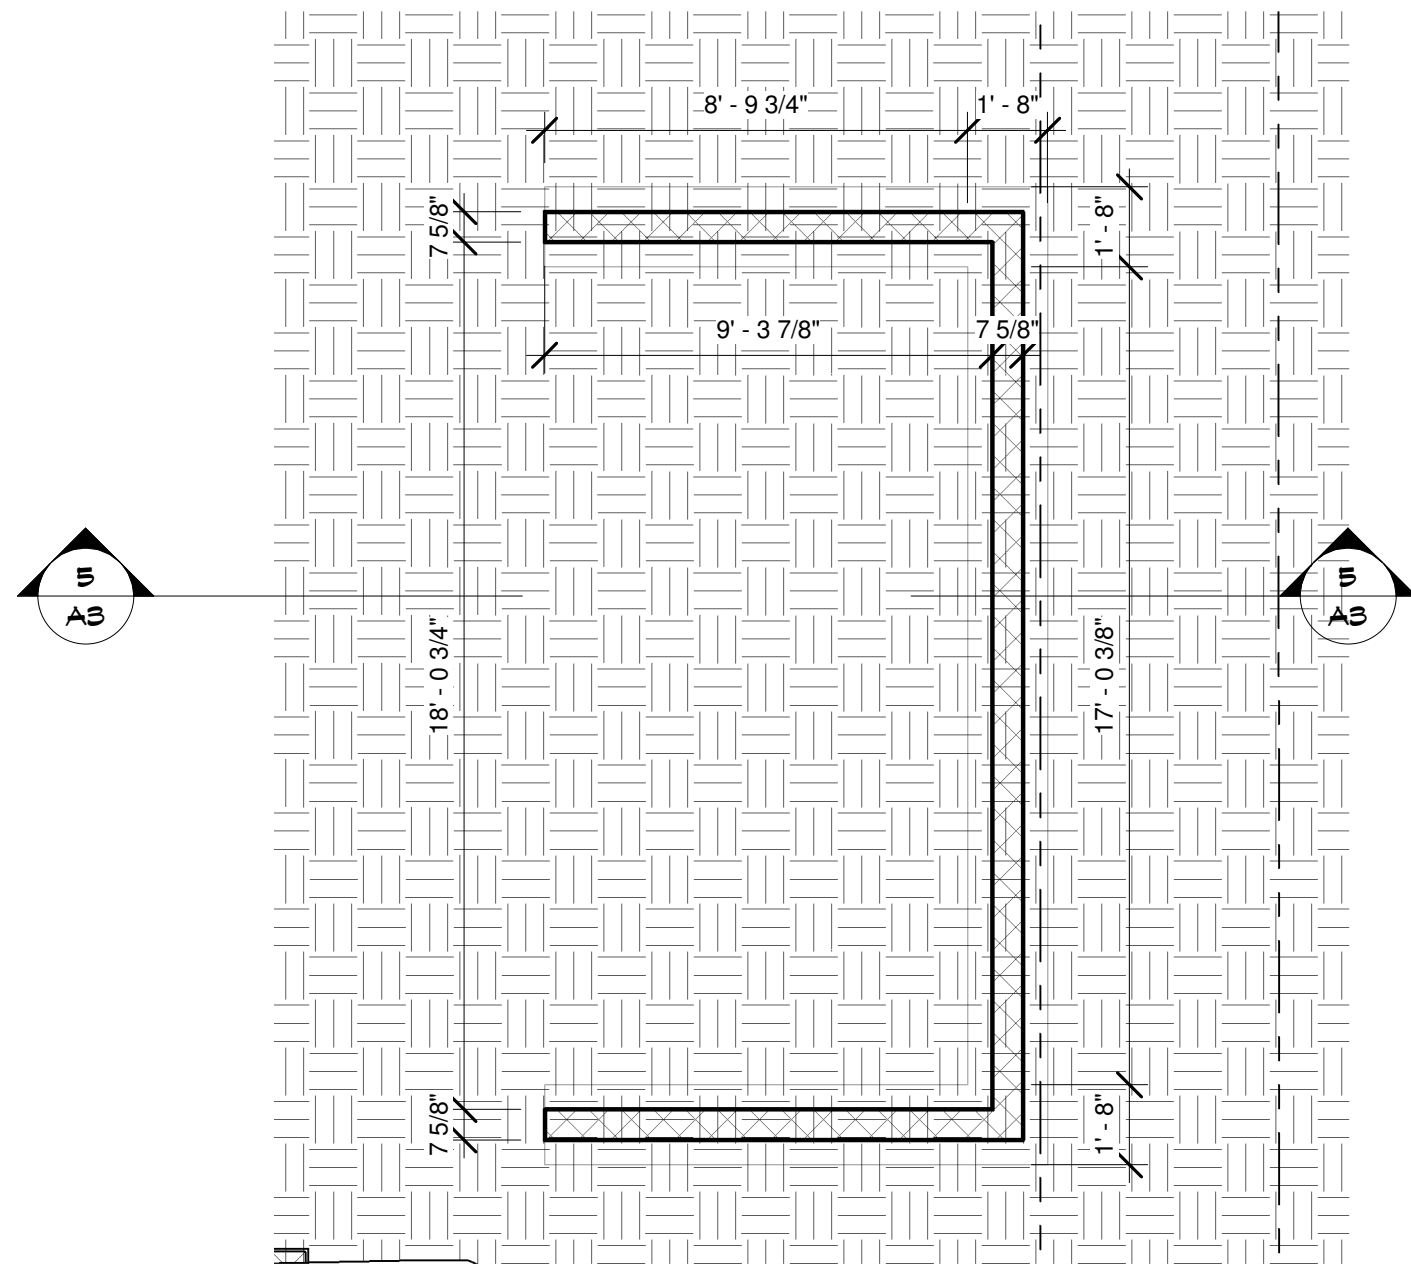


6 GARAGE FOOTING
AS 1/4" = 1'-0"

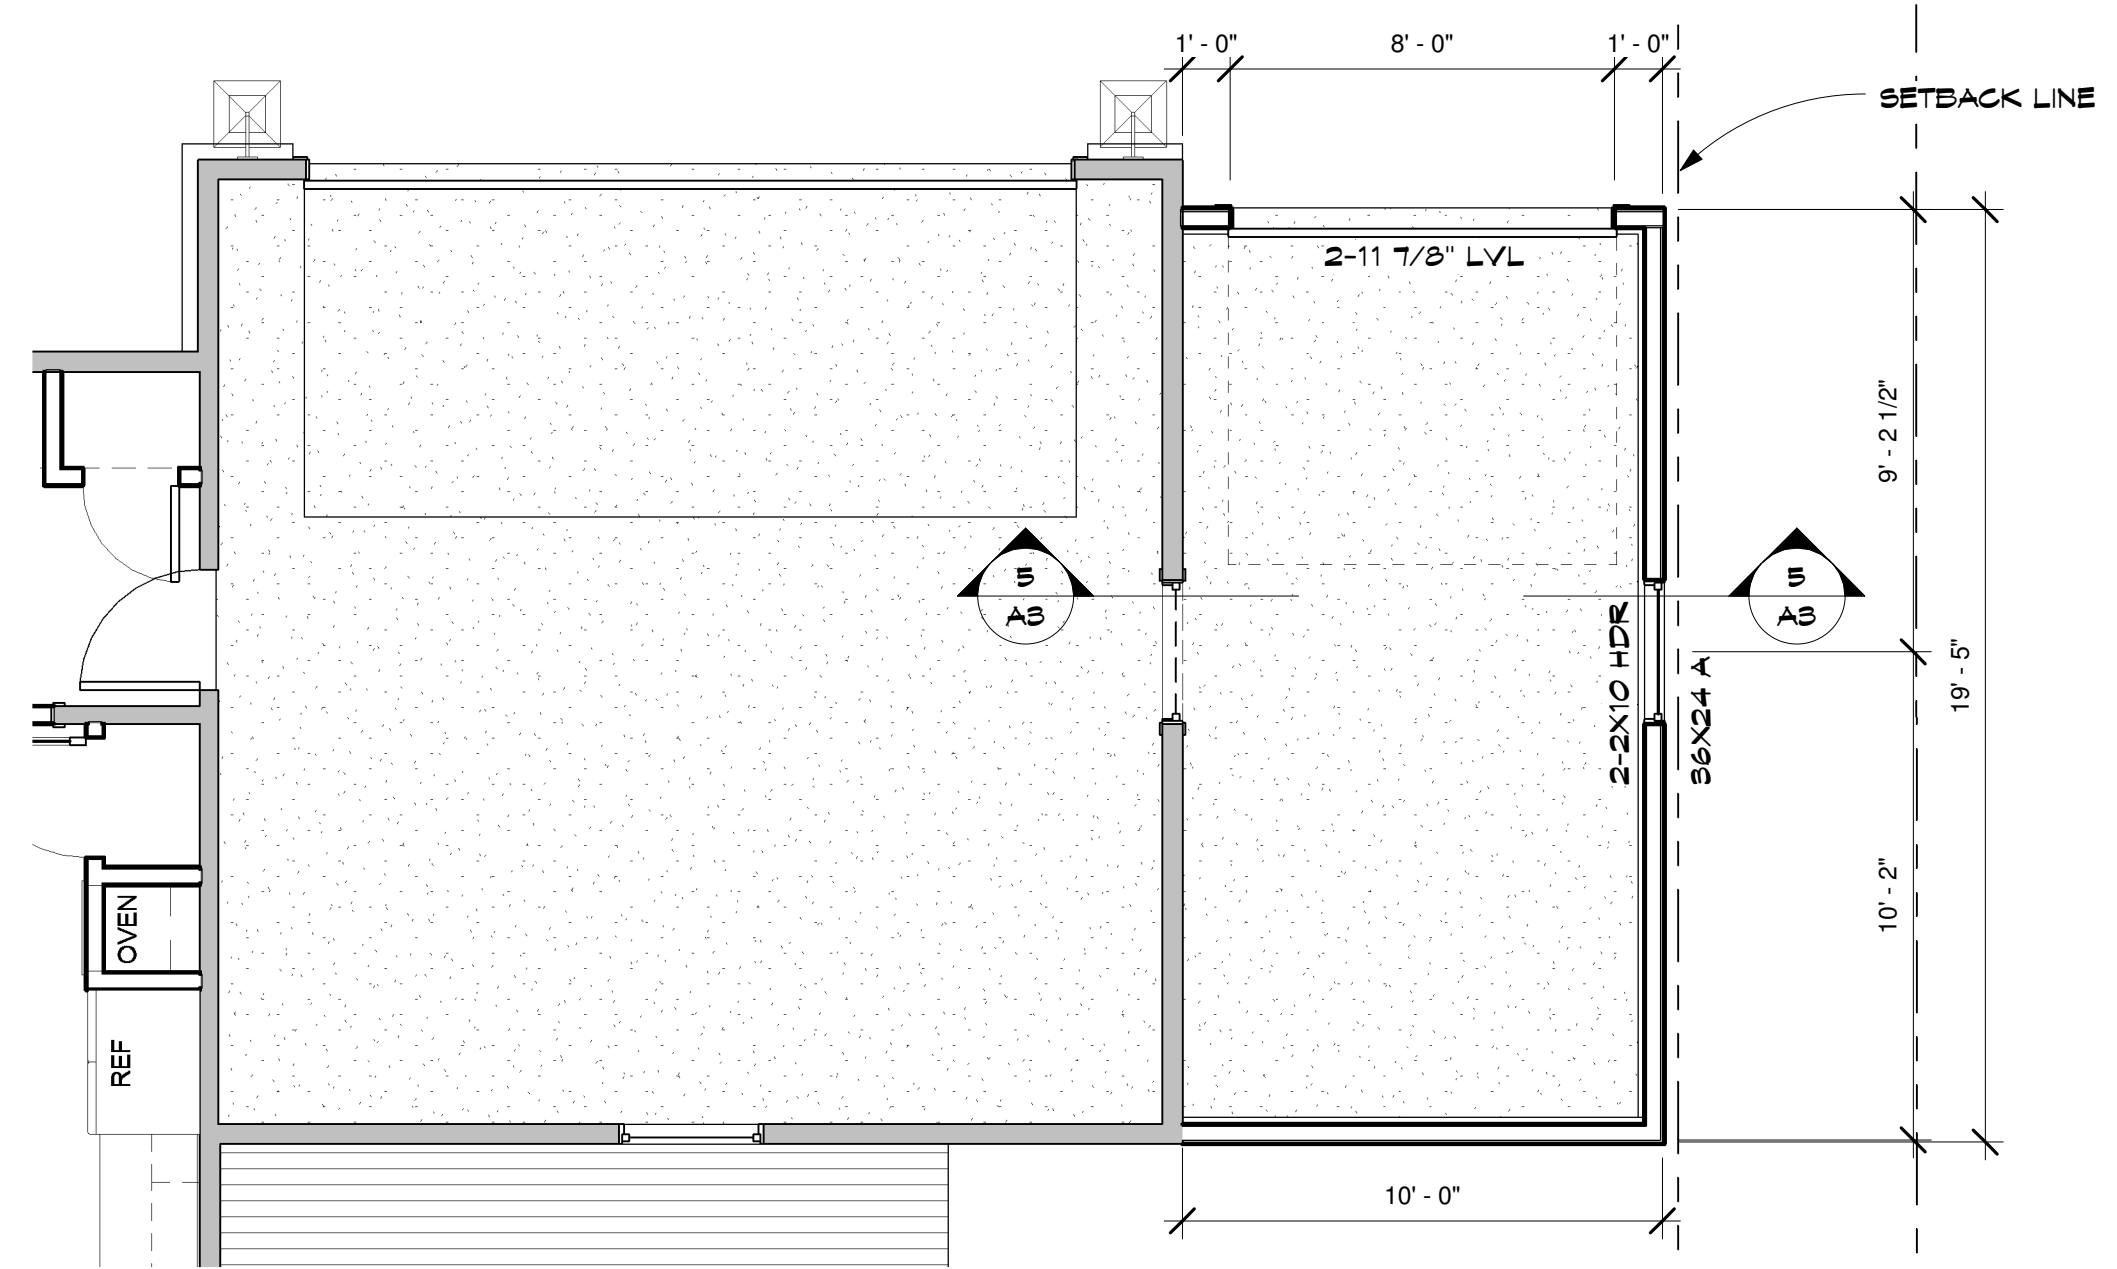

1 GARAGE
AS 1/4" = 1'-0"

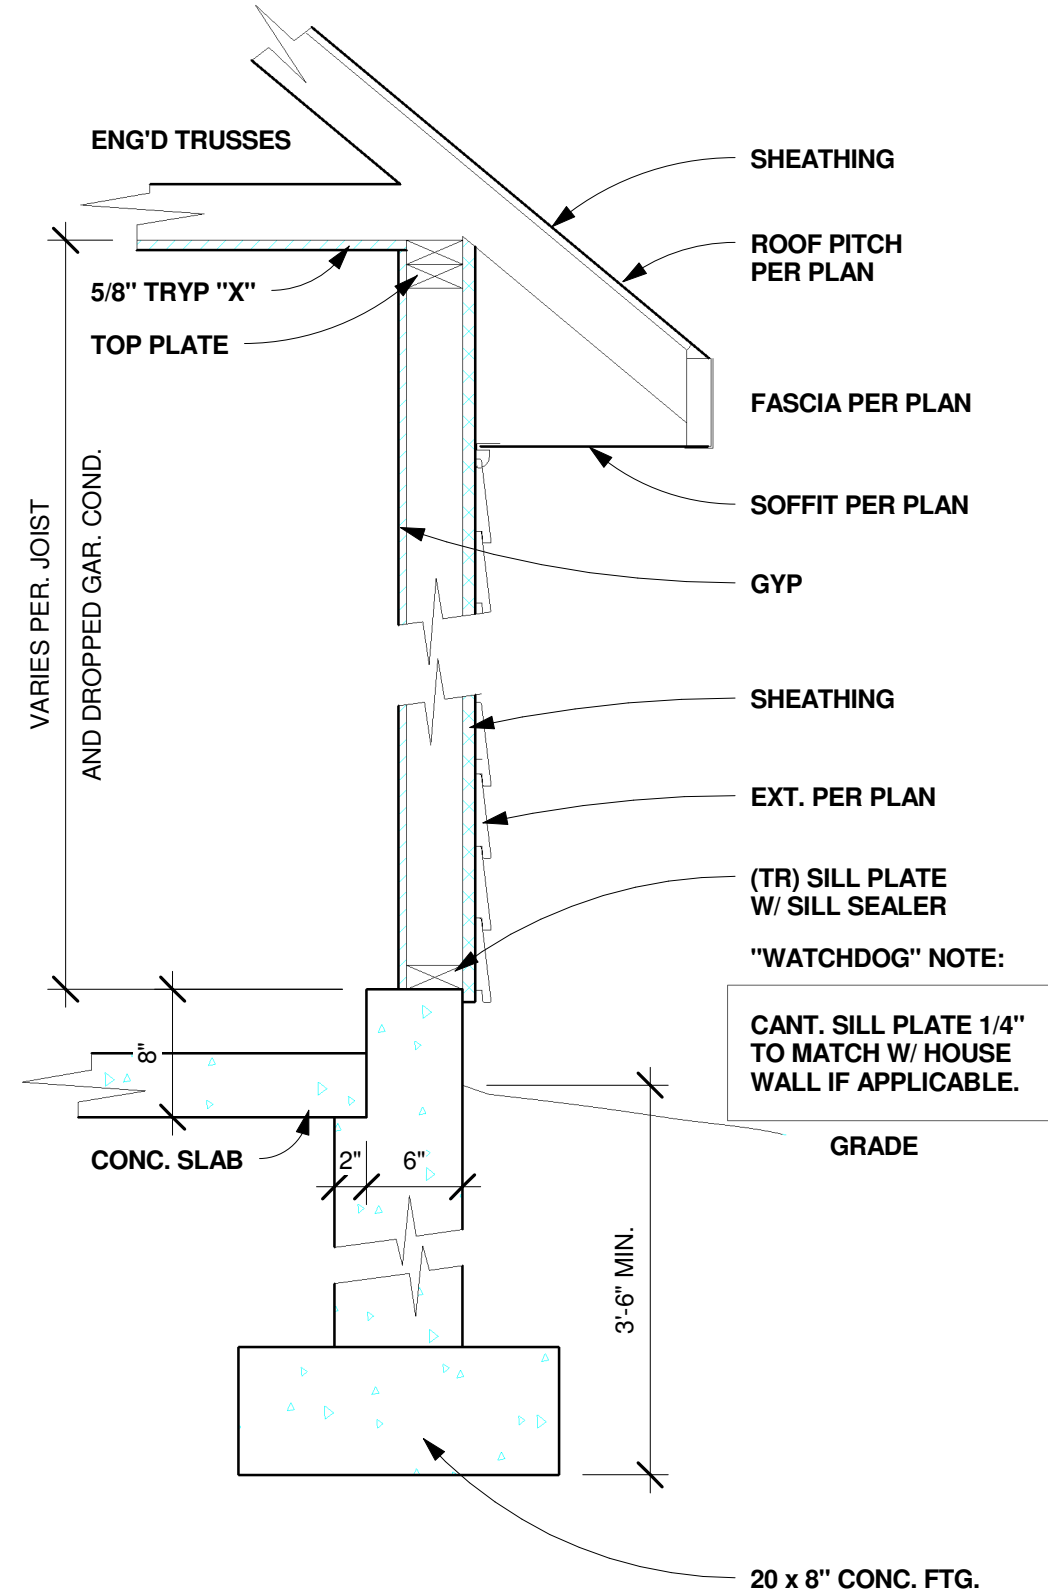


4 DETAIL AT GARAGE WALL
AS 1" = 1'-0"

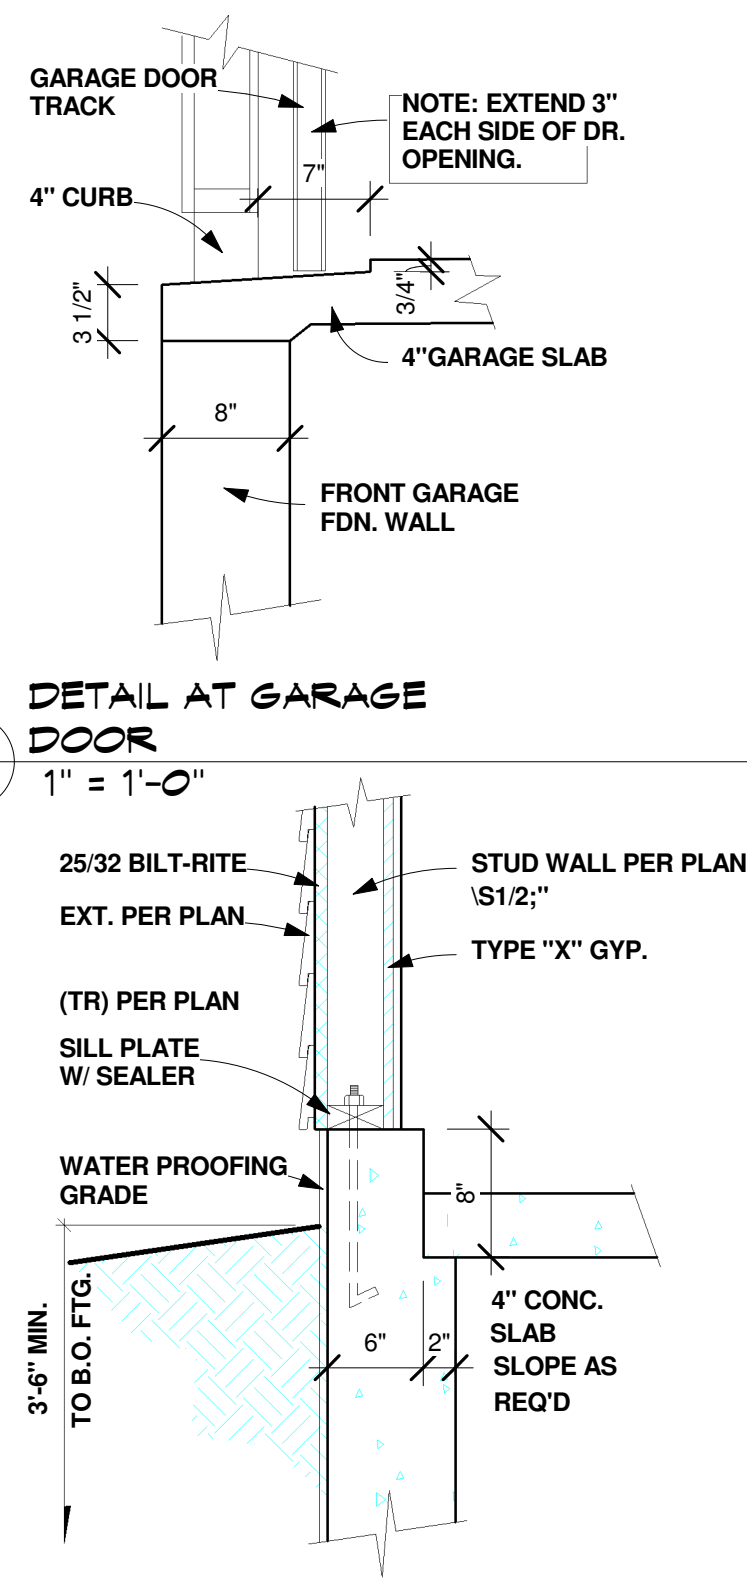

3 DETAIL AT GARAGE DOOR
AS 1" = 1'-0"

2 DETAIL AT GARAGE
AS 1" = 1'-0"

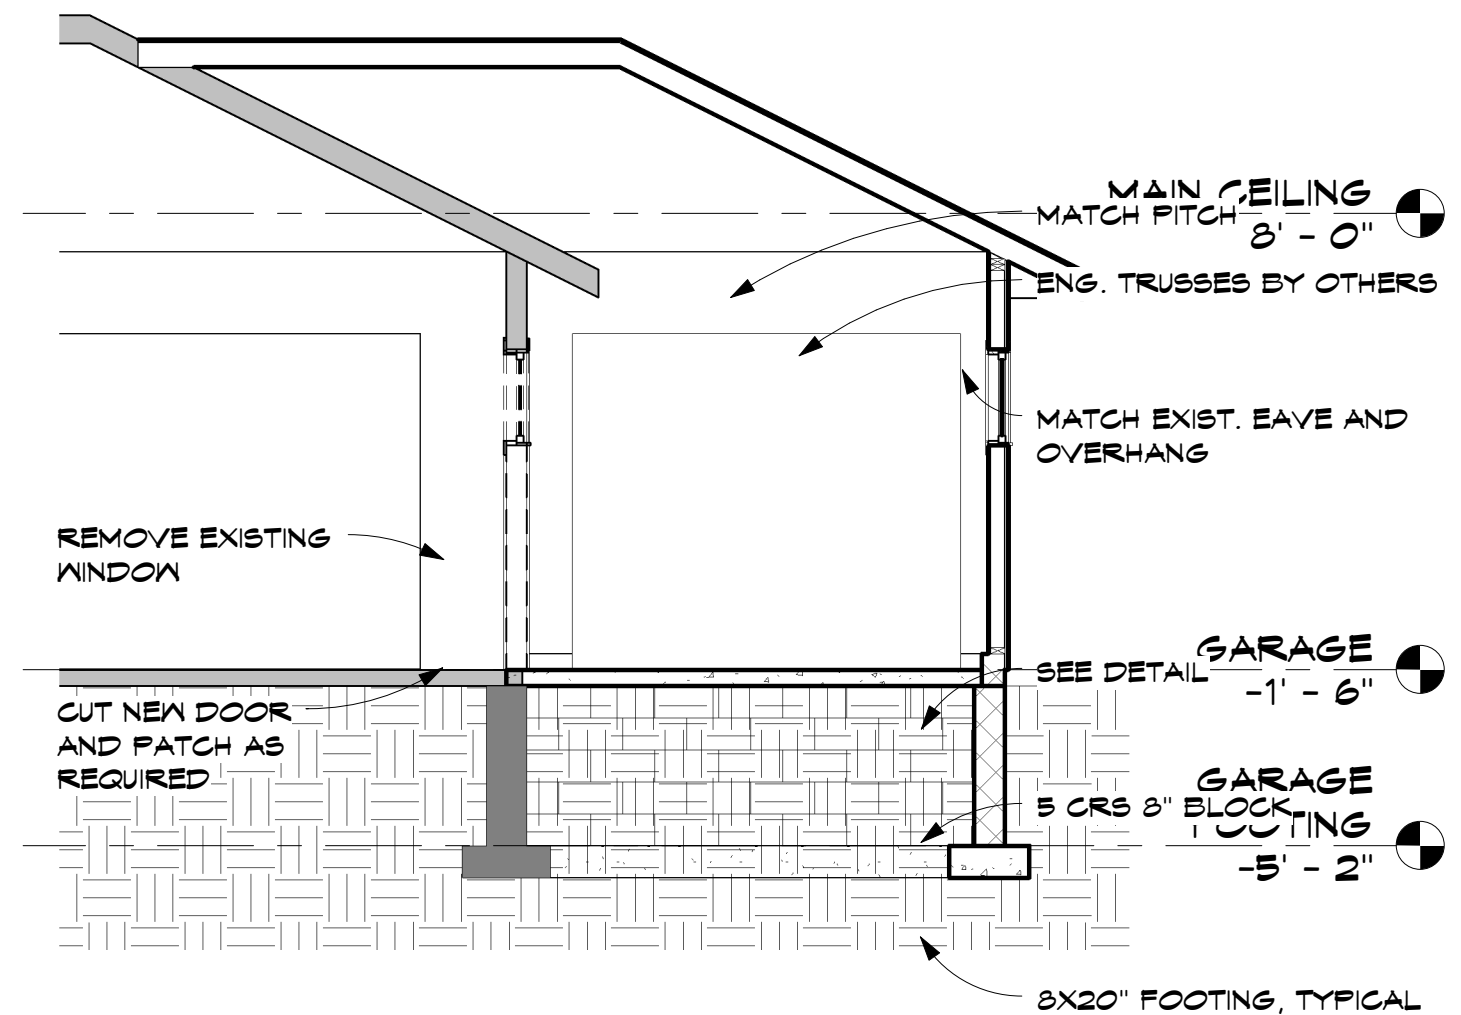

5 GARAGE SECTION
AS 1/4" = 1'-0"