


DATE: 2-6-10  
 REVISIONS:  
 ISSUED FOR STRUC.  
 APPROVAL 2-18-10  
 REVISED 2-22-10

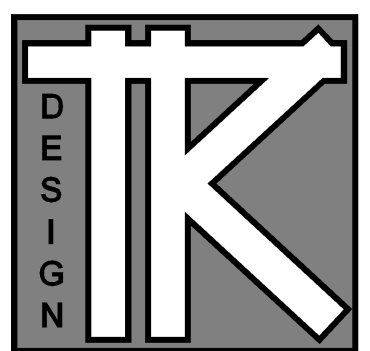


TODD KNUTSON DESIGN  
 40 SOUTH 7th STREET  
 STUDIO 212-156  
 MINNEAPOLIS, MN. 55402  
 P: 612-251-1041  
 F: 612-582-4119  
 WWW.TODDKNUTSONDESIGN.COM

TERMS:  
 CONTRACTOR TO VERIFY ALL DIMENSIONS, AS BUILT CONDITIONS (IF APPLY) AND SITE CONDITIONS, BEFORE ORDERING MATERIAL OR DEMOLISHING EXISTING STRUCTURES. CONTRACTOR AND ALL SUBS MUST REPORT ANY DISCREPANCIES TO DESIGNER IMMEDIATELY, AS BUILT AND SITE CONDITIONS OFTEN HAVE UNIQUE CONDITIONS THAT CANNOT BE PREDICTED OR FORSEEN AT DESIGN COMPLETION. CONTRACTOR, SUBS AND DESIGNER WILL WORK TOGETHER TO REACH A SOLUTION IF ANY SITUATION MAY ARISE.

**2509 CLINTON**  
 2509 CLINTON AV SO  
 MINNEAPOLIS, MN.

JOB NO: 08XX

SHEET NO:  
**A2**  
 MAIN FLOOR

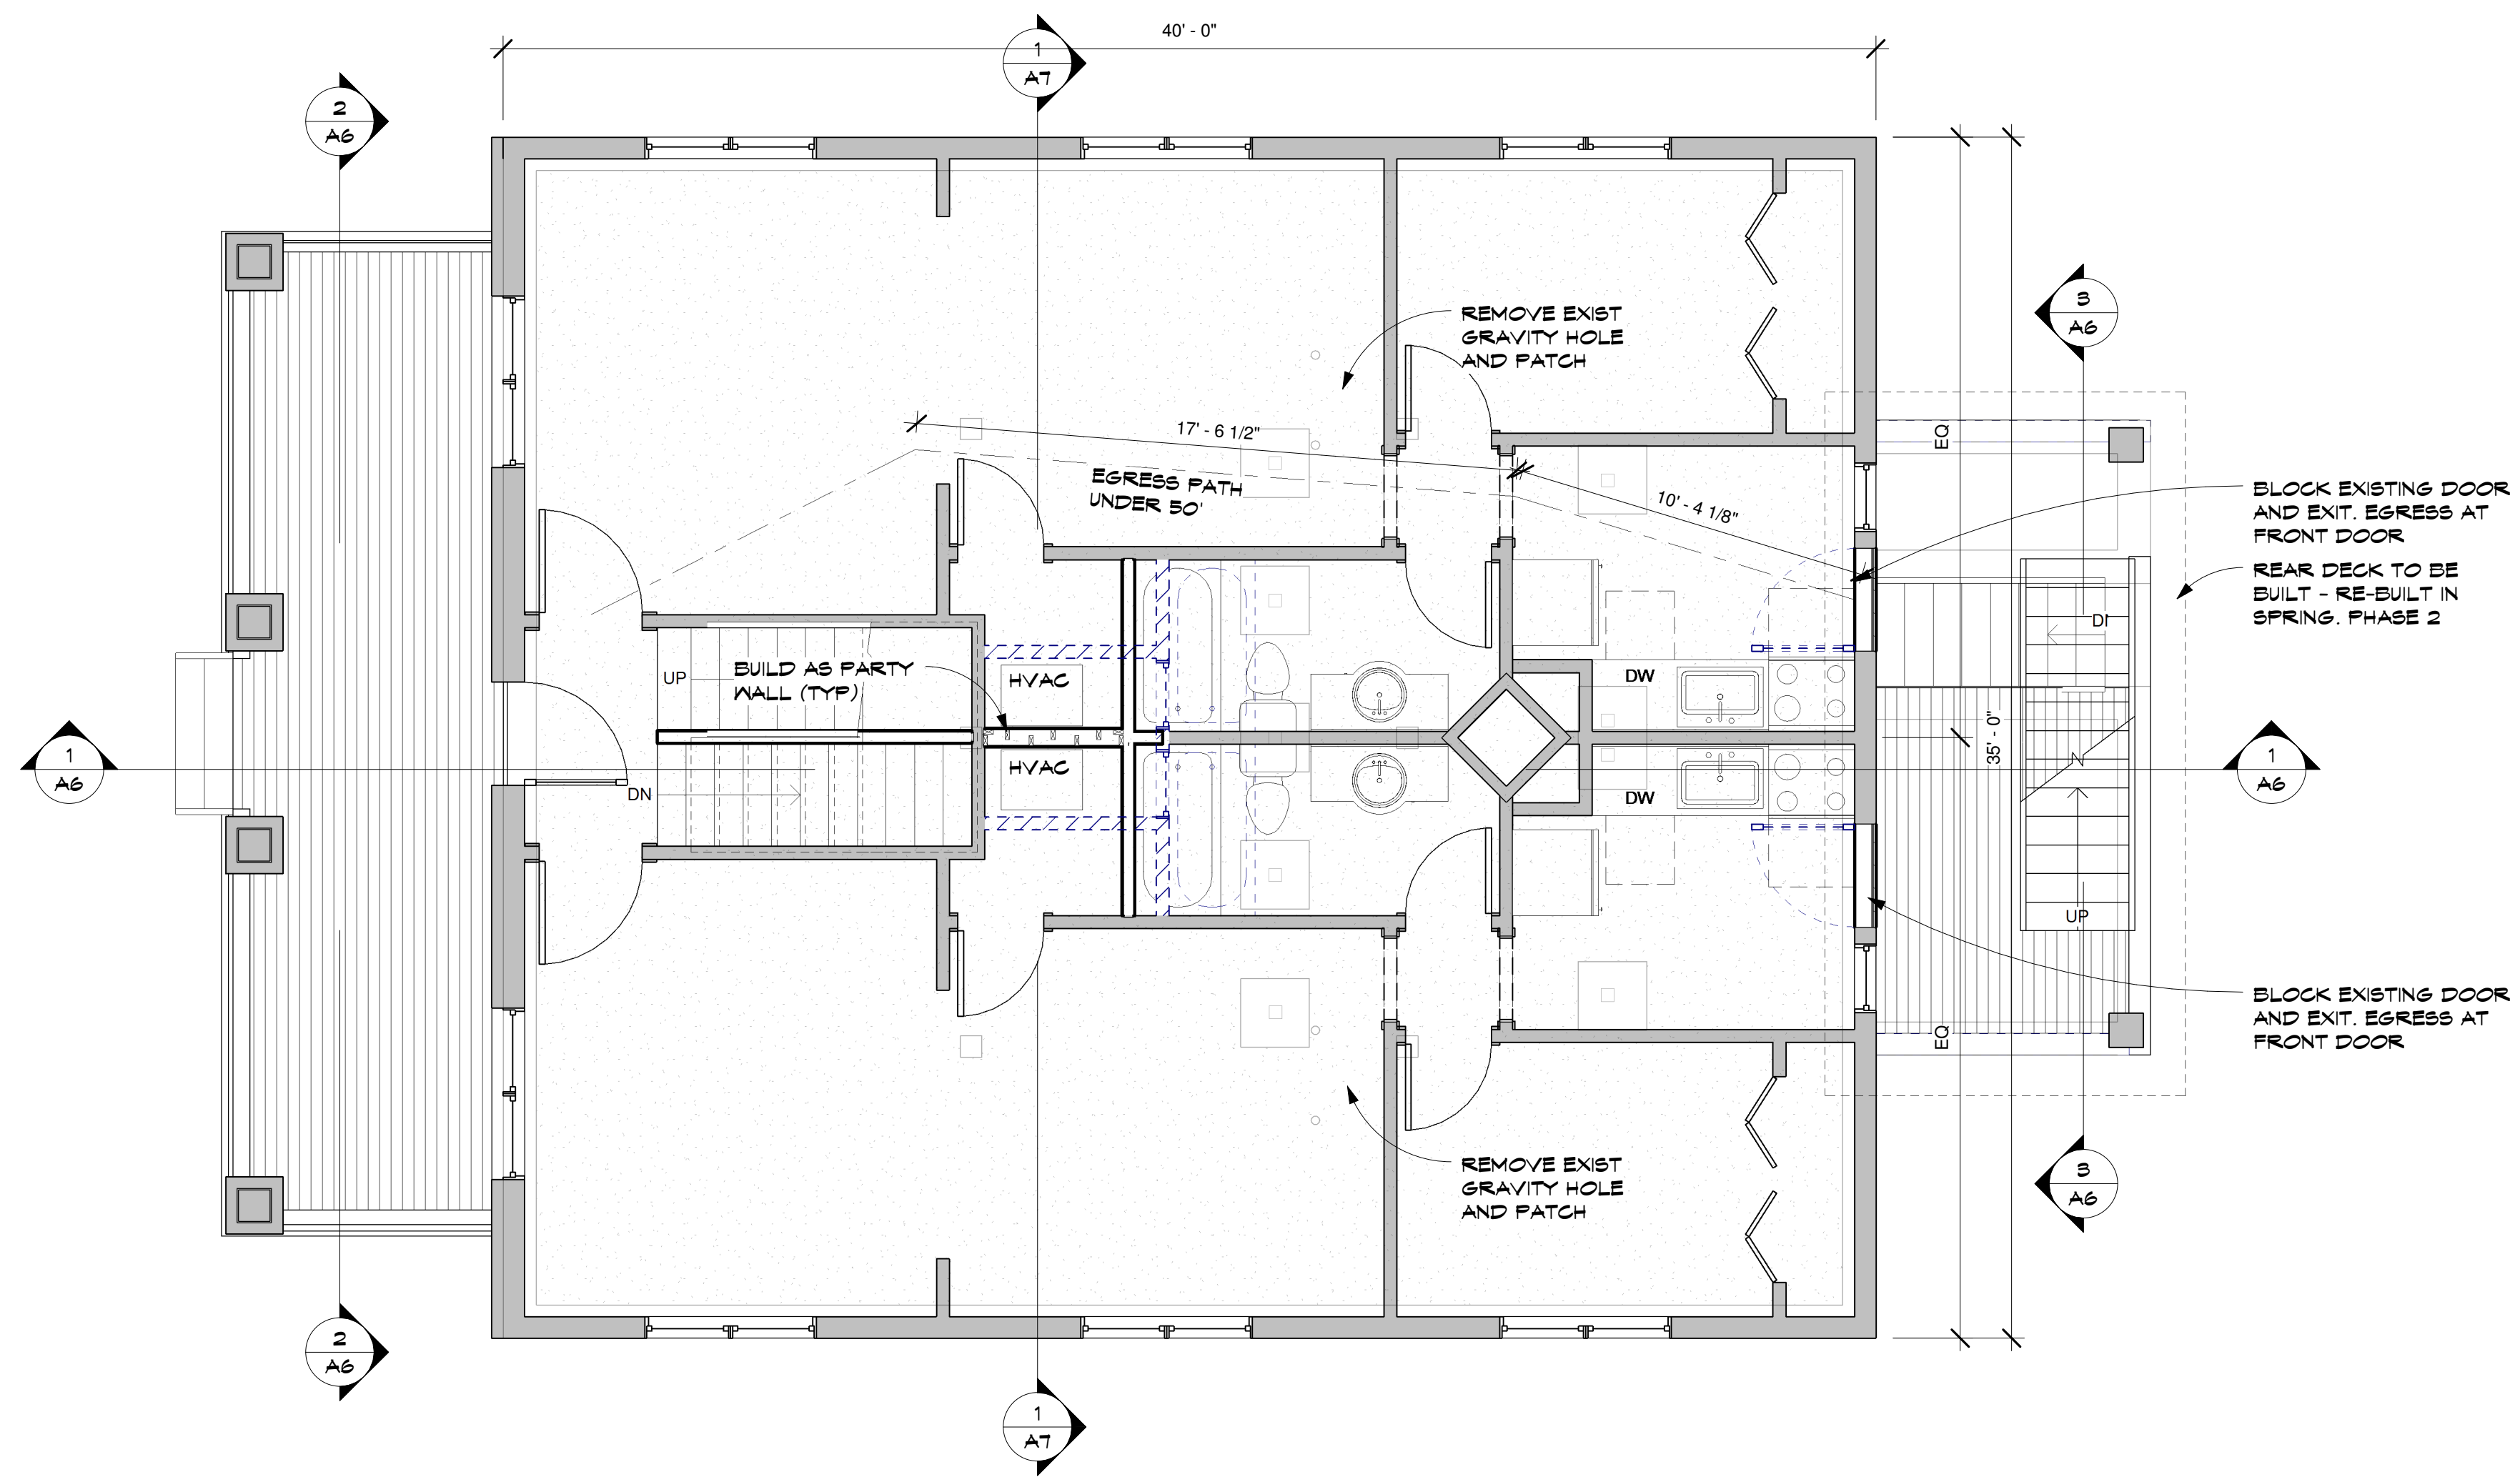

1 MAIN FLOOR  
 A2 1/4" = 1'-0"