


1 WEST EXTERIOR ELEVATION BUILDING 2
 A10 1/4" = 1'-0"

WINDOW SCHEDULE							
Type Mark	TYPE	Sill Height	Head Height	Rough Width	Rough Height	NOTES	COUNT
24	46" x 52"	2' - 0"	7' - 0"	8' - 0"	4' - 4"	FIXED INSULATED LOW-E GLAZING/SINGLE MULL	30
29	15'-6" x 6'	1' - 0"	7' - 0"	15' - 6"	6' - 0"	FIXED INSULATED LOW-E GLAZING/DOUBLE MULL	24
36	4' x 24"	4' - 0"	6' - 0"	4' - 0"	2' - 0"	FIXED INSULATED LOW-E GLAZING/DOUBLE MULL	15
37	36" x 52"	2' - 0"	7' - 0"	8' - 0"	4' - 4"	FIXED INSULATED LOW-E GLAZING/DOUBLE MULL	3

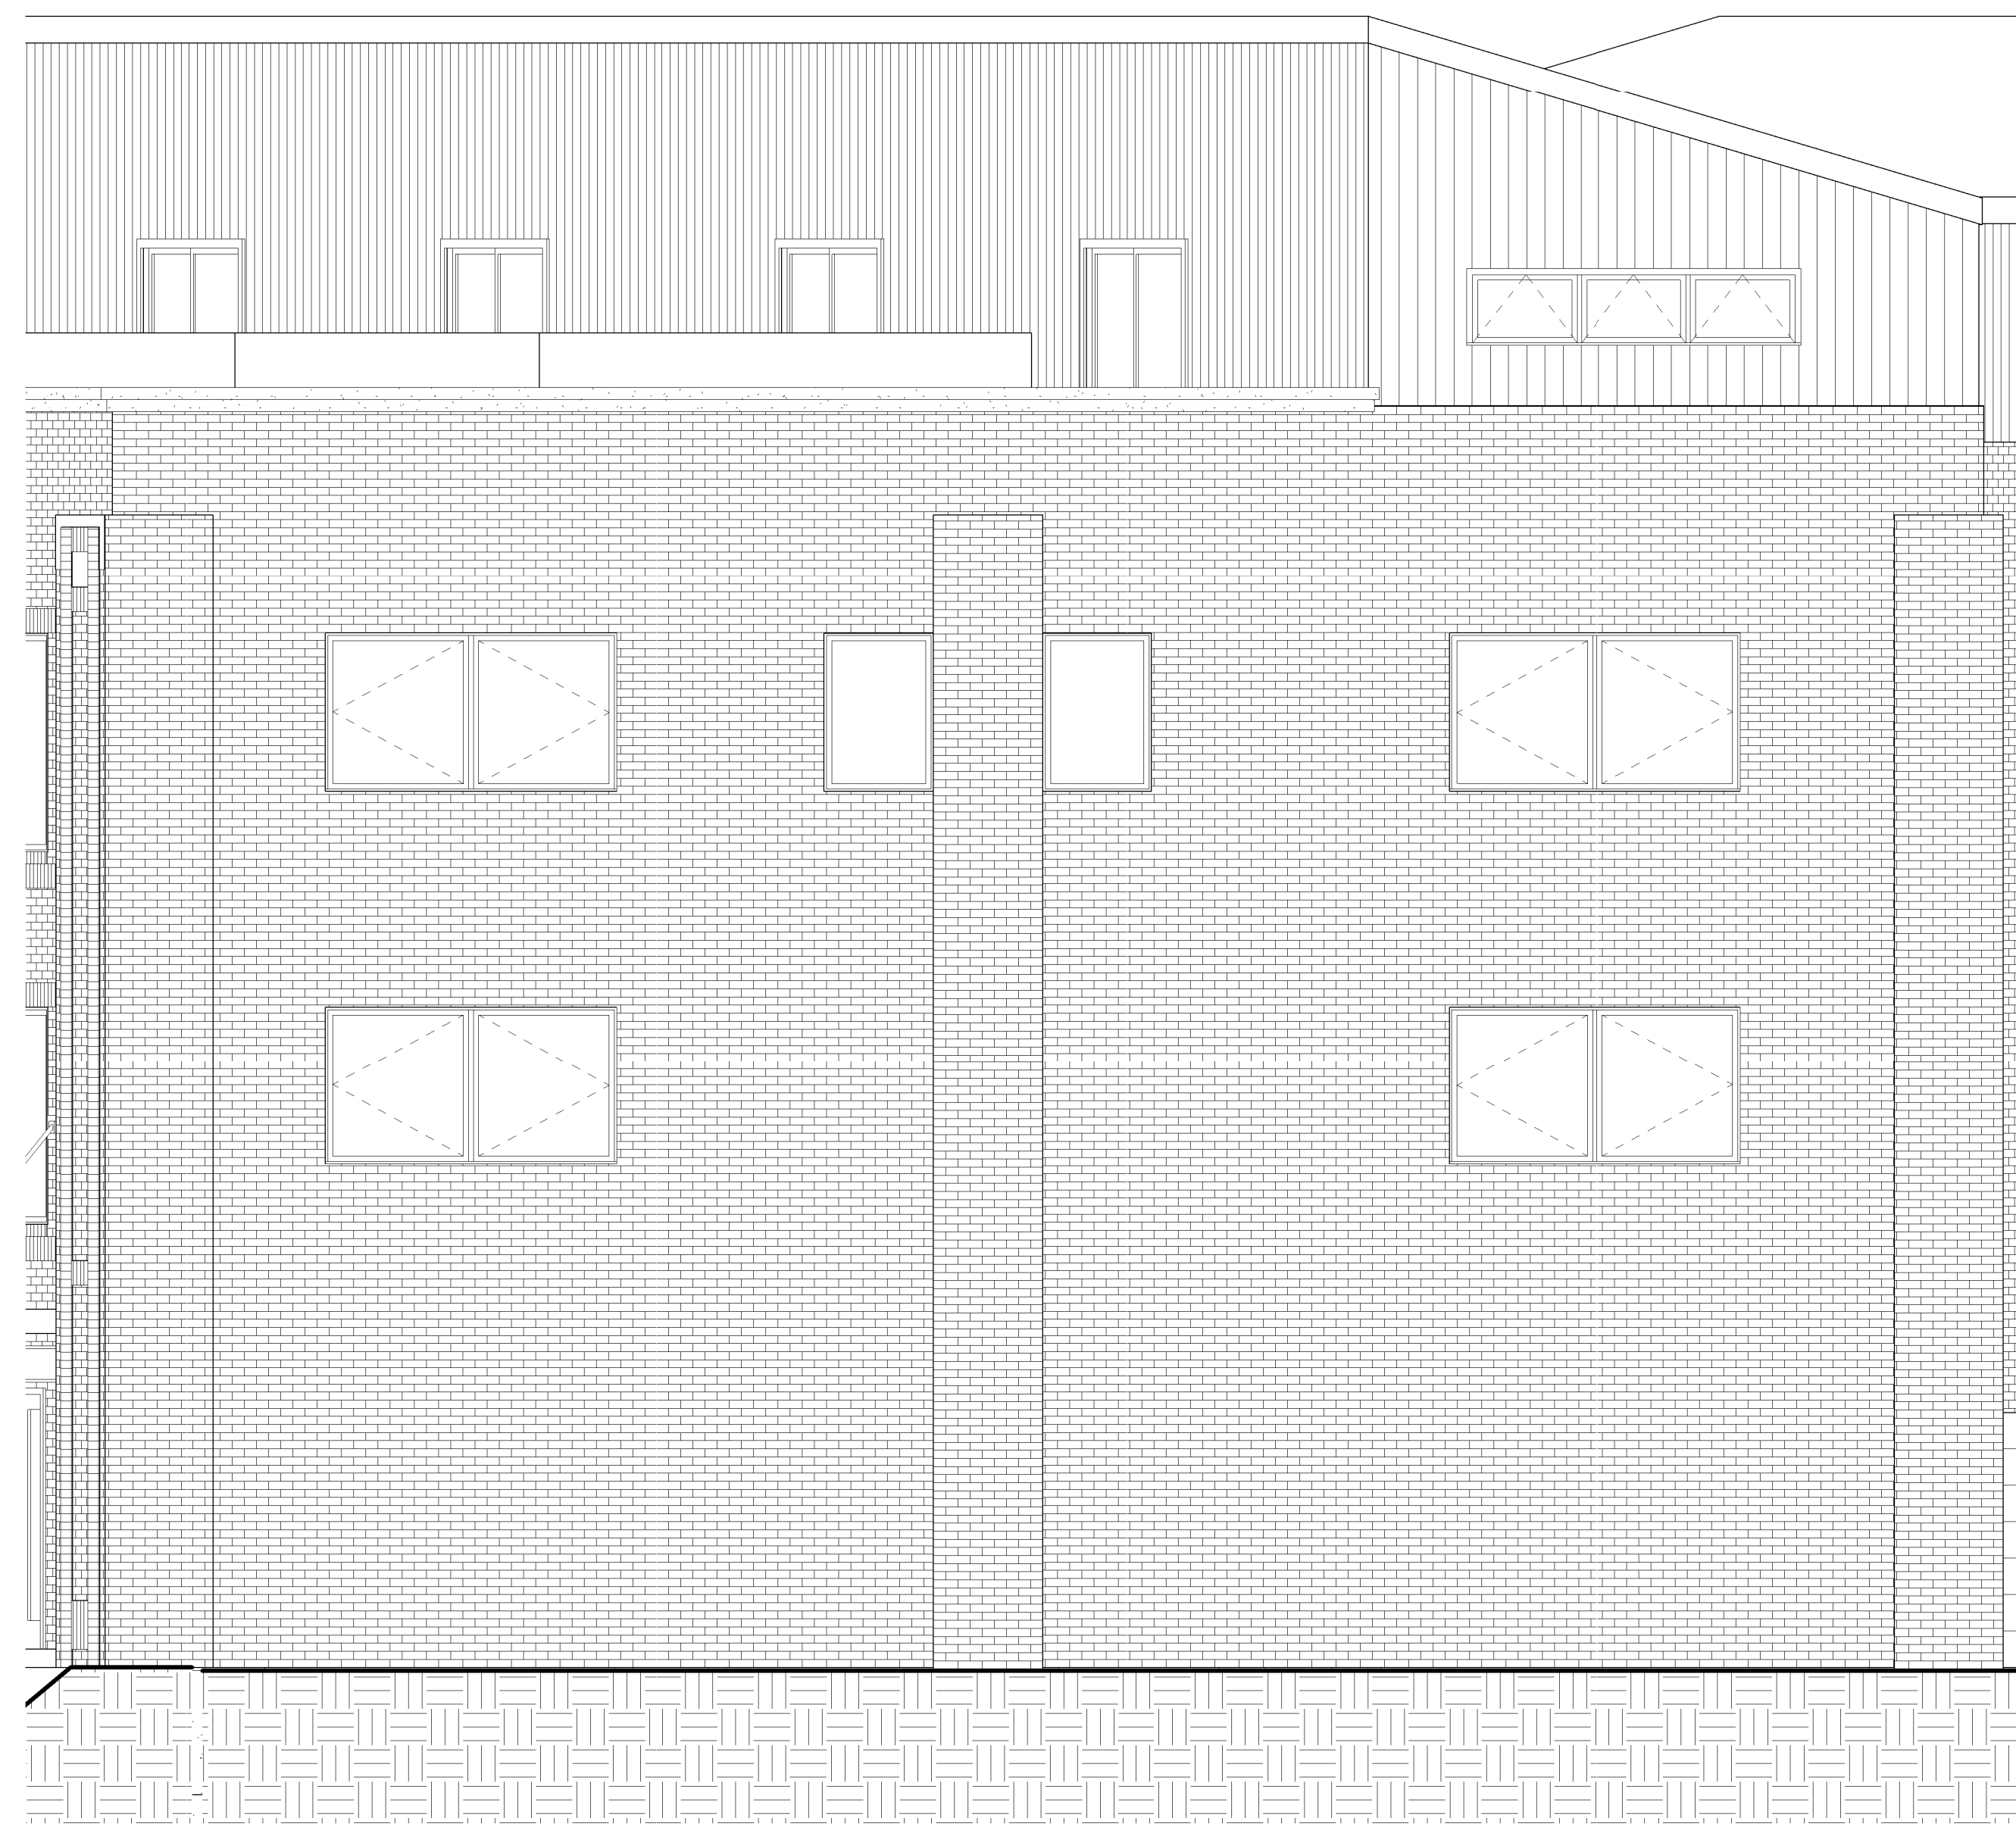

2 NORTH EXTERIOR ELEVATION BUILDING 2
 A10 1/4" = 1'-0"