



3 BUILDING SECTION-BLDG2
 1/4" = 1'-0"

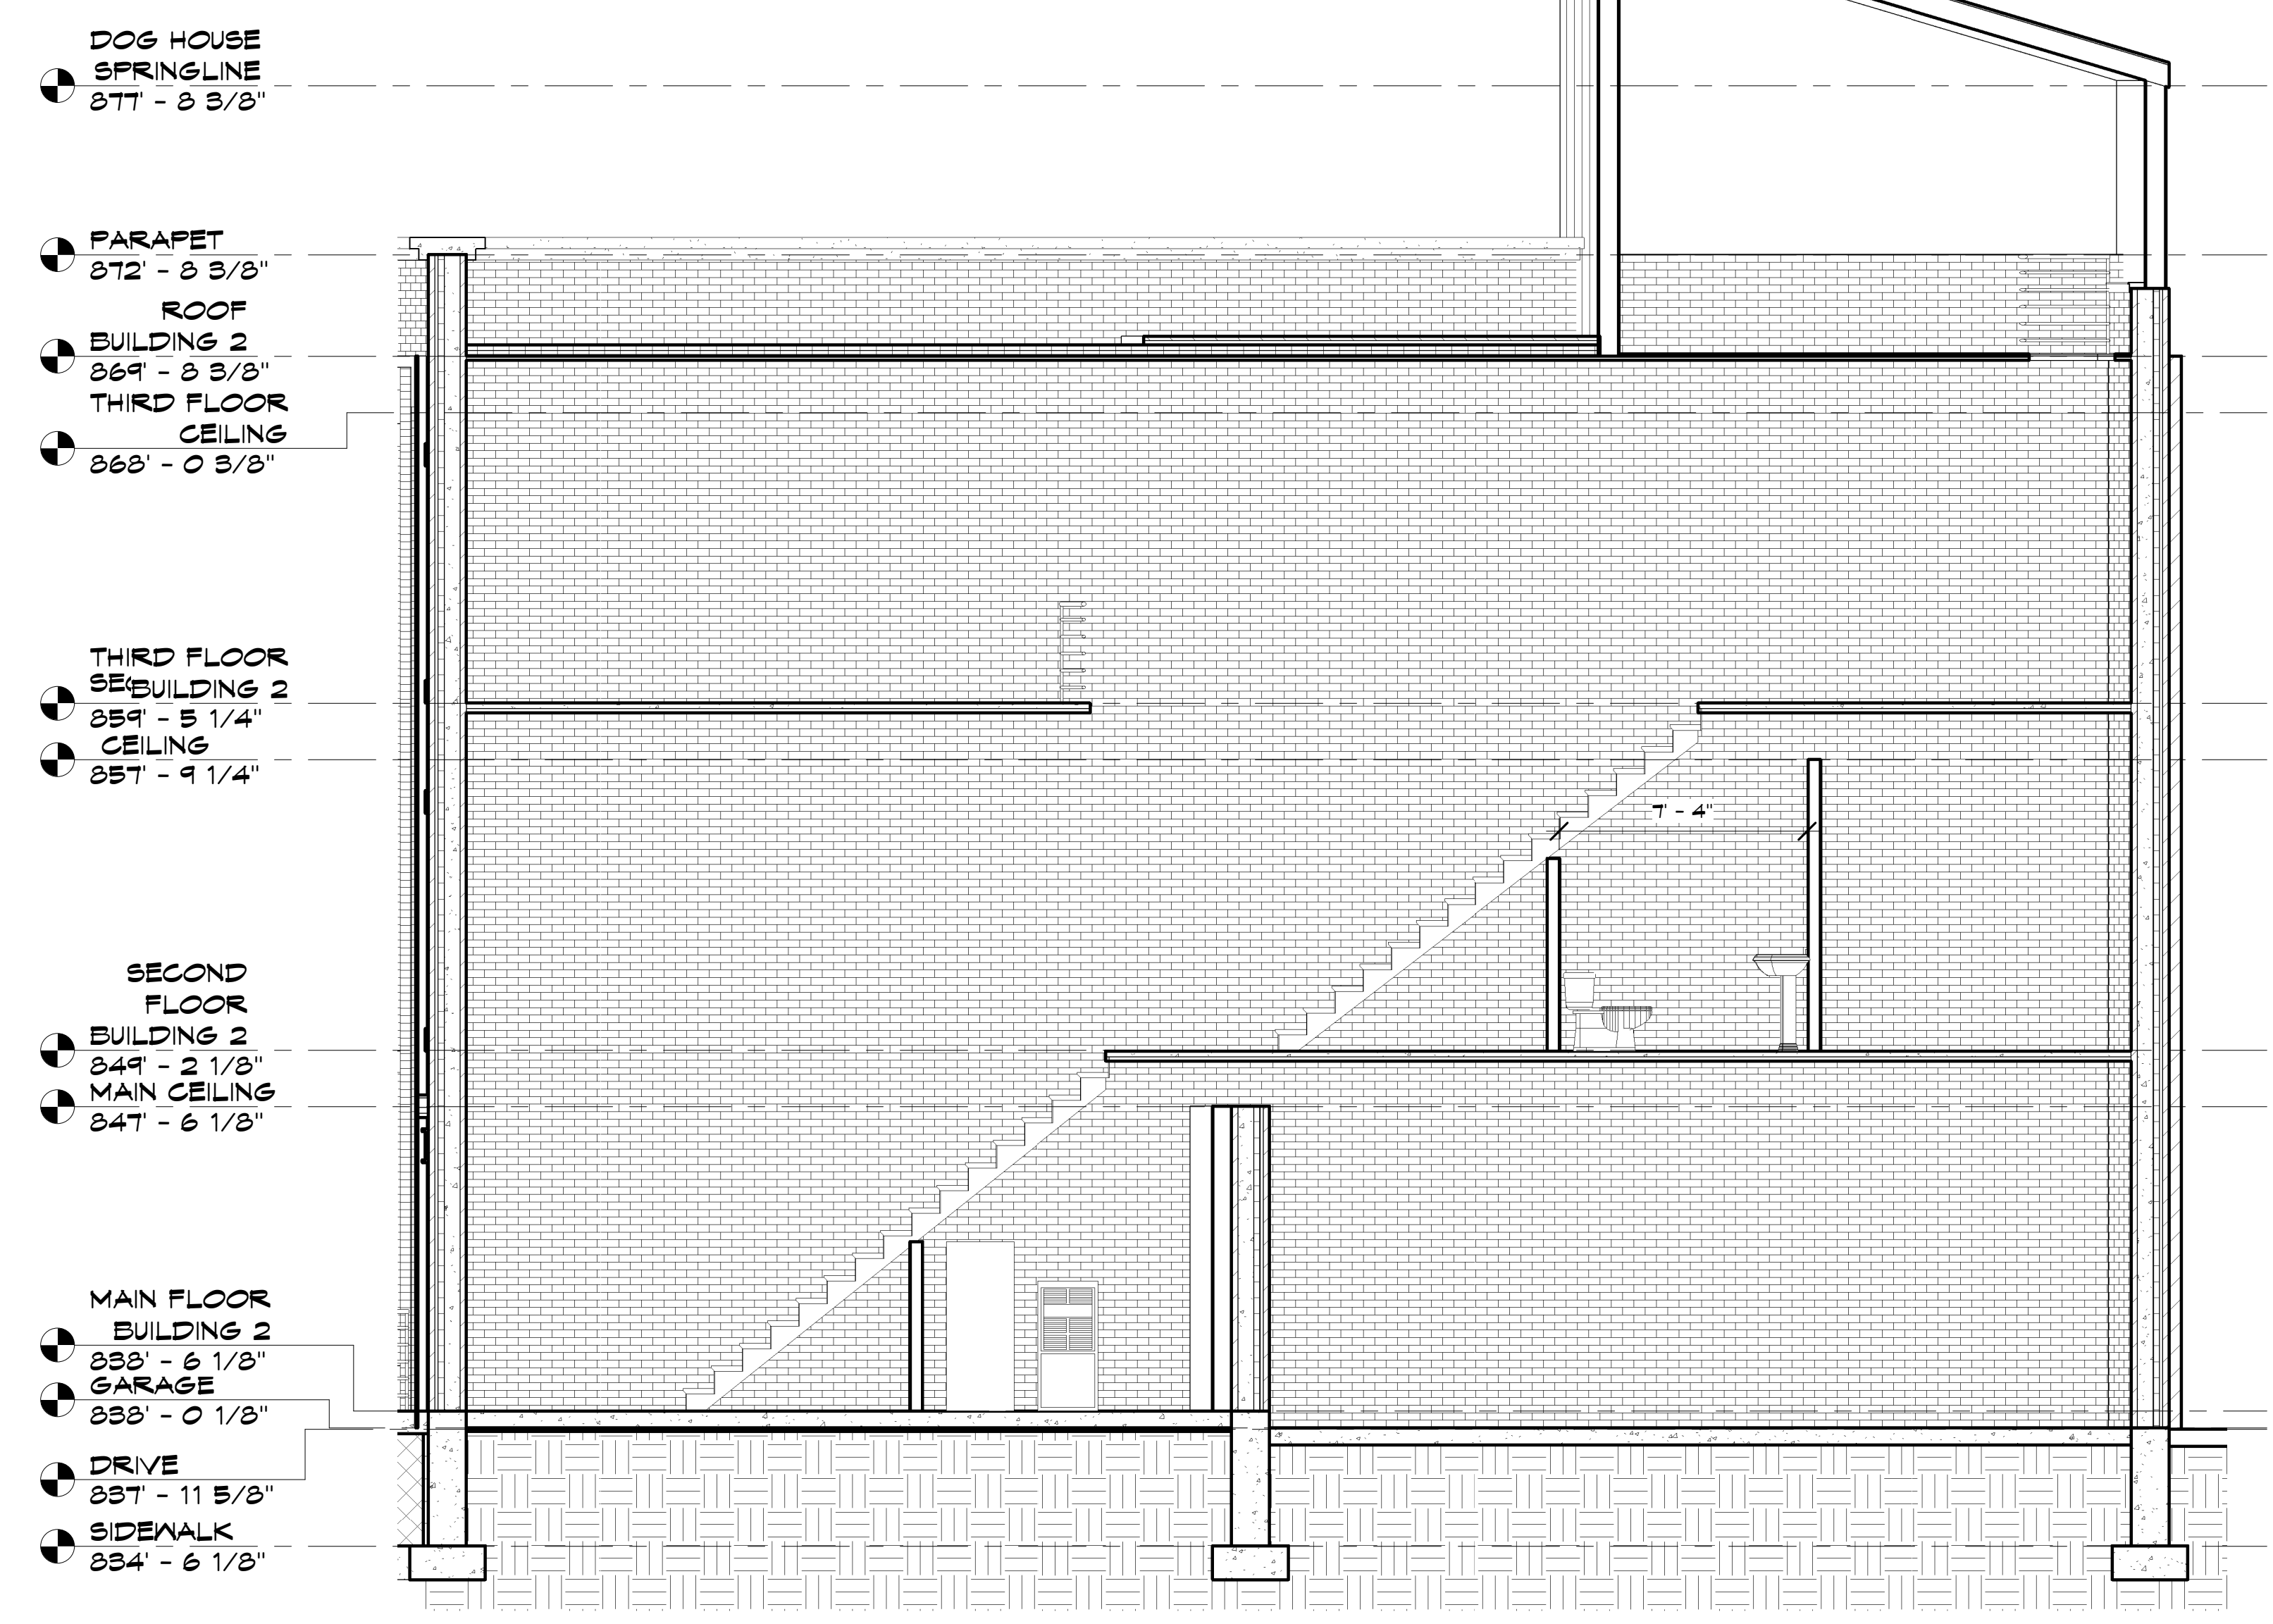

1 BUILDING SECTION AT STAIR-BLDG2
 1/4" = 1'-0"

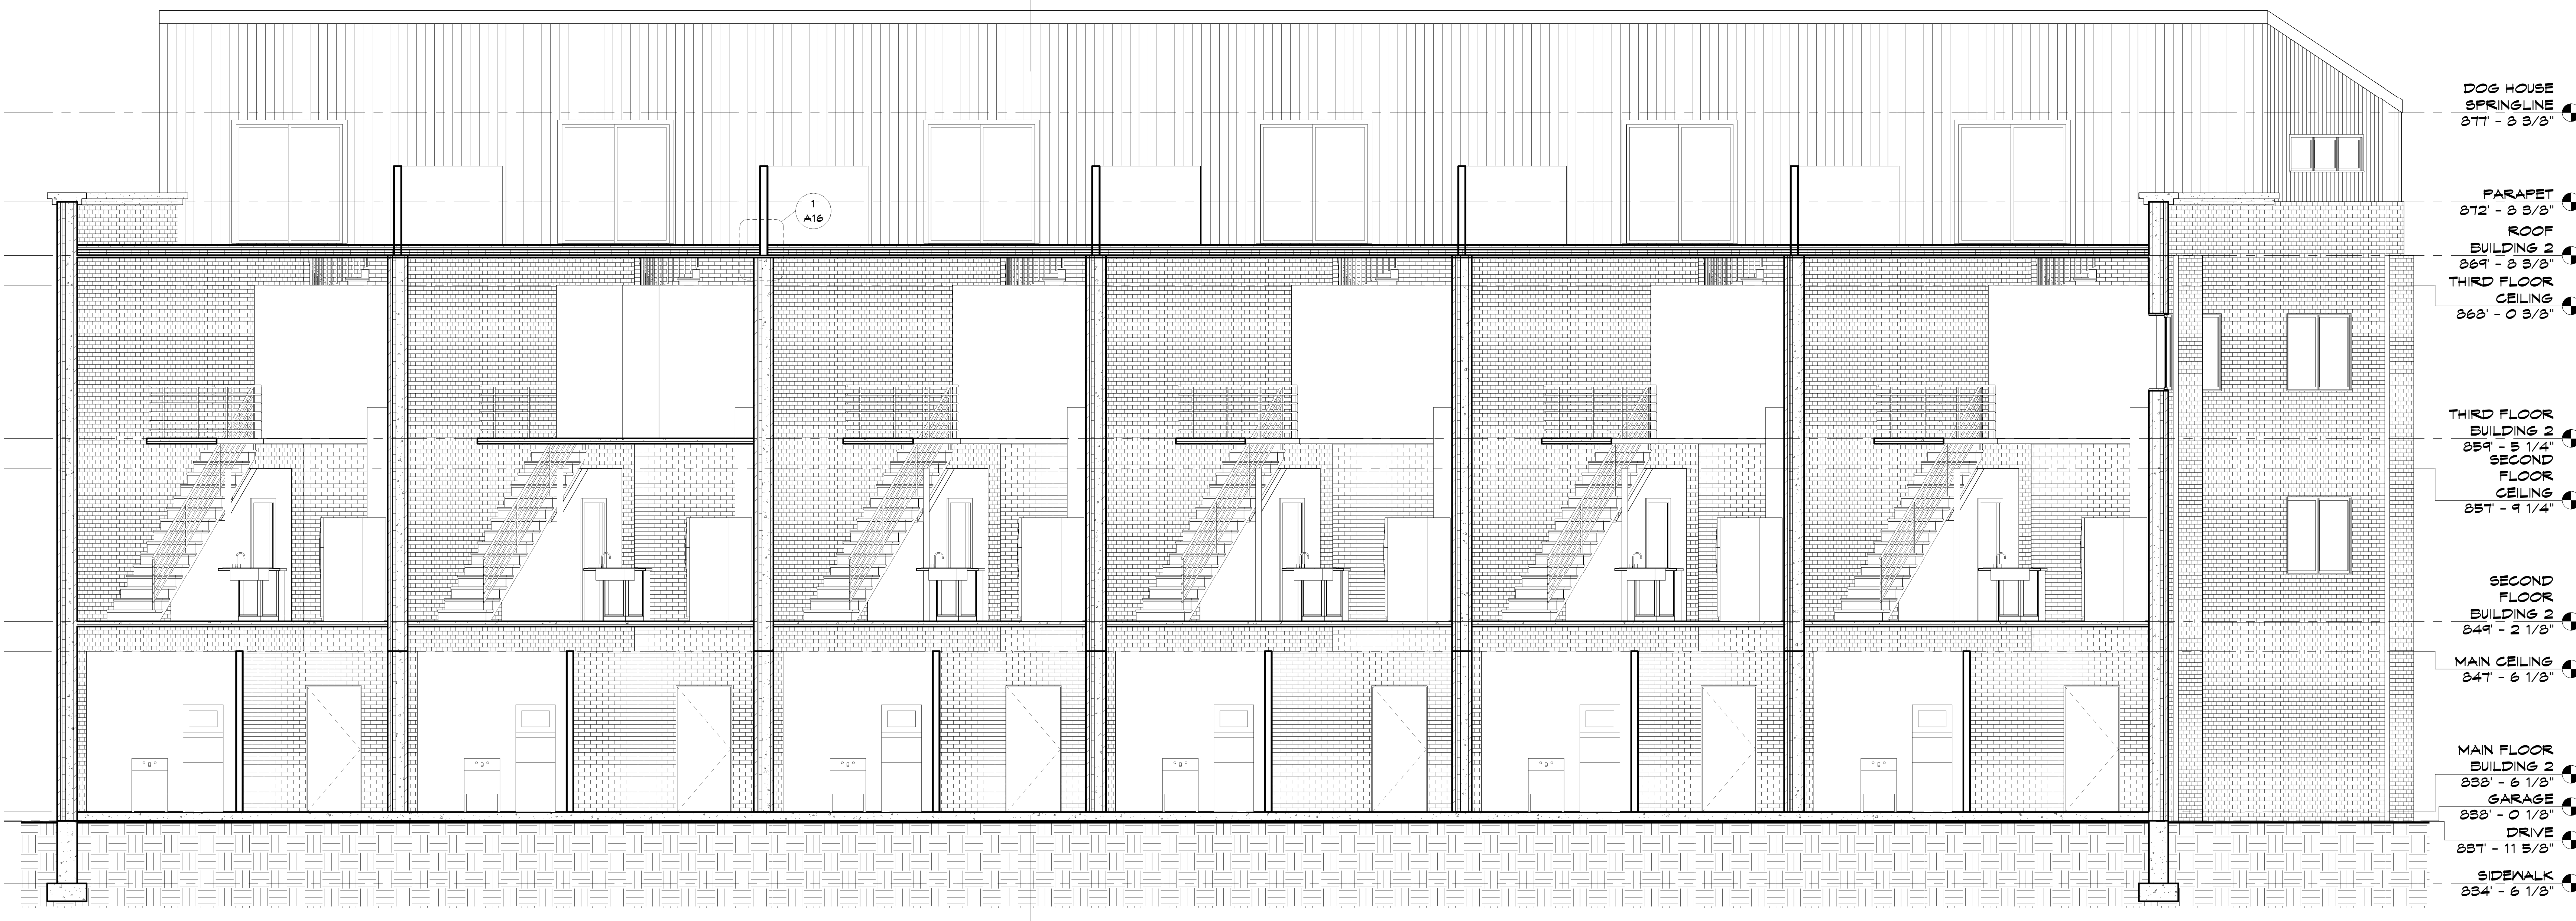

2 BUILDING SECTION AT OPENING-BLDG2
 1/4" = 1'-0"

- DOG HOUSE SPRINGLINE 877 - 8 3/8"
- FARAPET 872 - 8 3/8"
- ROOF 869 - 8 3/8"
- BUILDING 2 869 - 8 3/8"
- THIRD FLOOR CEILING 868 - 0 3/8"
- THIRD FLOOR BUILDING 2 859 - 5 1/4"
- SECOND FLOOR CEILING 857 - 9 1/4"
- SECOND FLOOR BUILDING 2 849 - 2 1/8"
- MAIN CEILING 847 - 6 1/8"
- MAIN FLOOR BUILDING 2 838 - 6 1/8"
- GARAGE 838 - 0 1/8"
- DRIVE 837 - 11 5/8"
- SIDEWALK 834 - 6 1/8"