


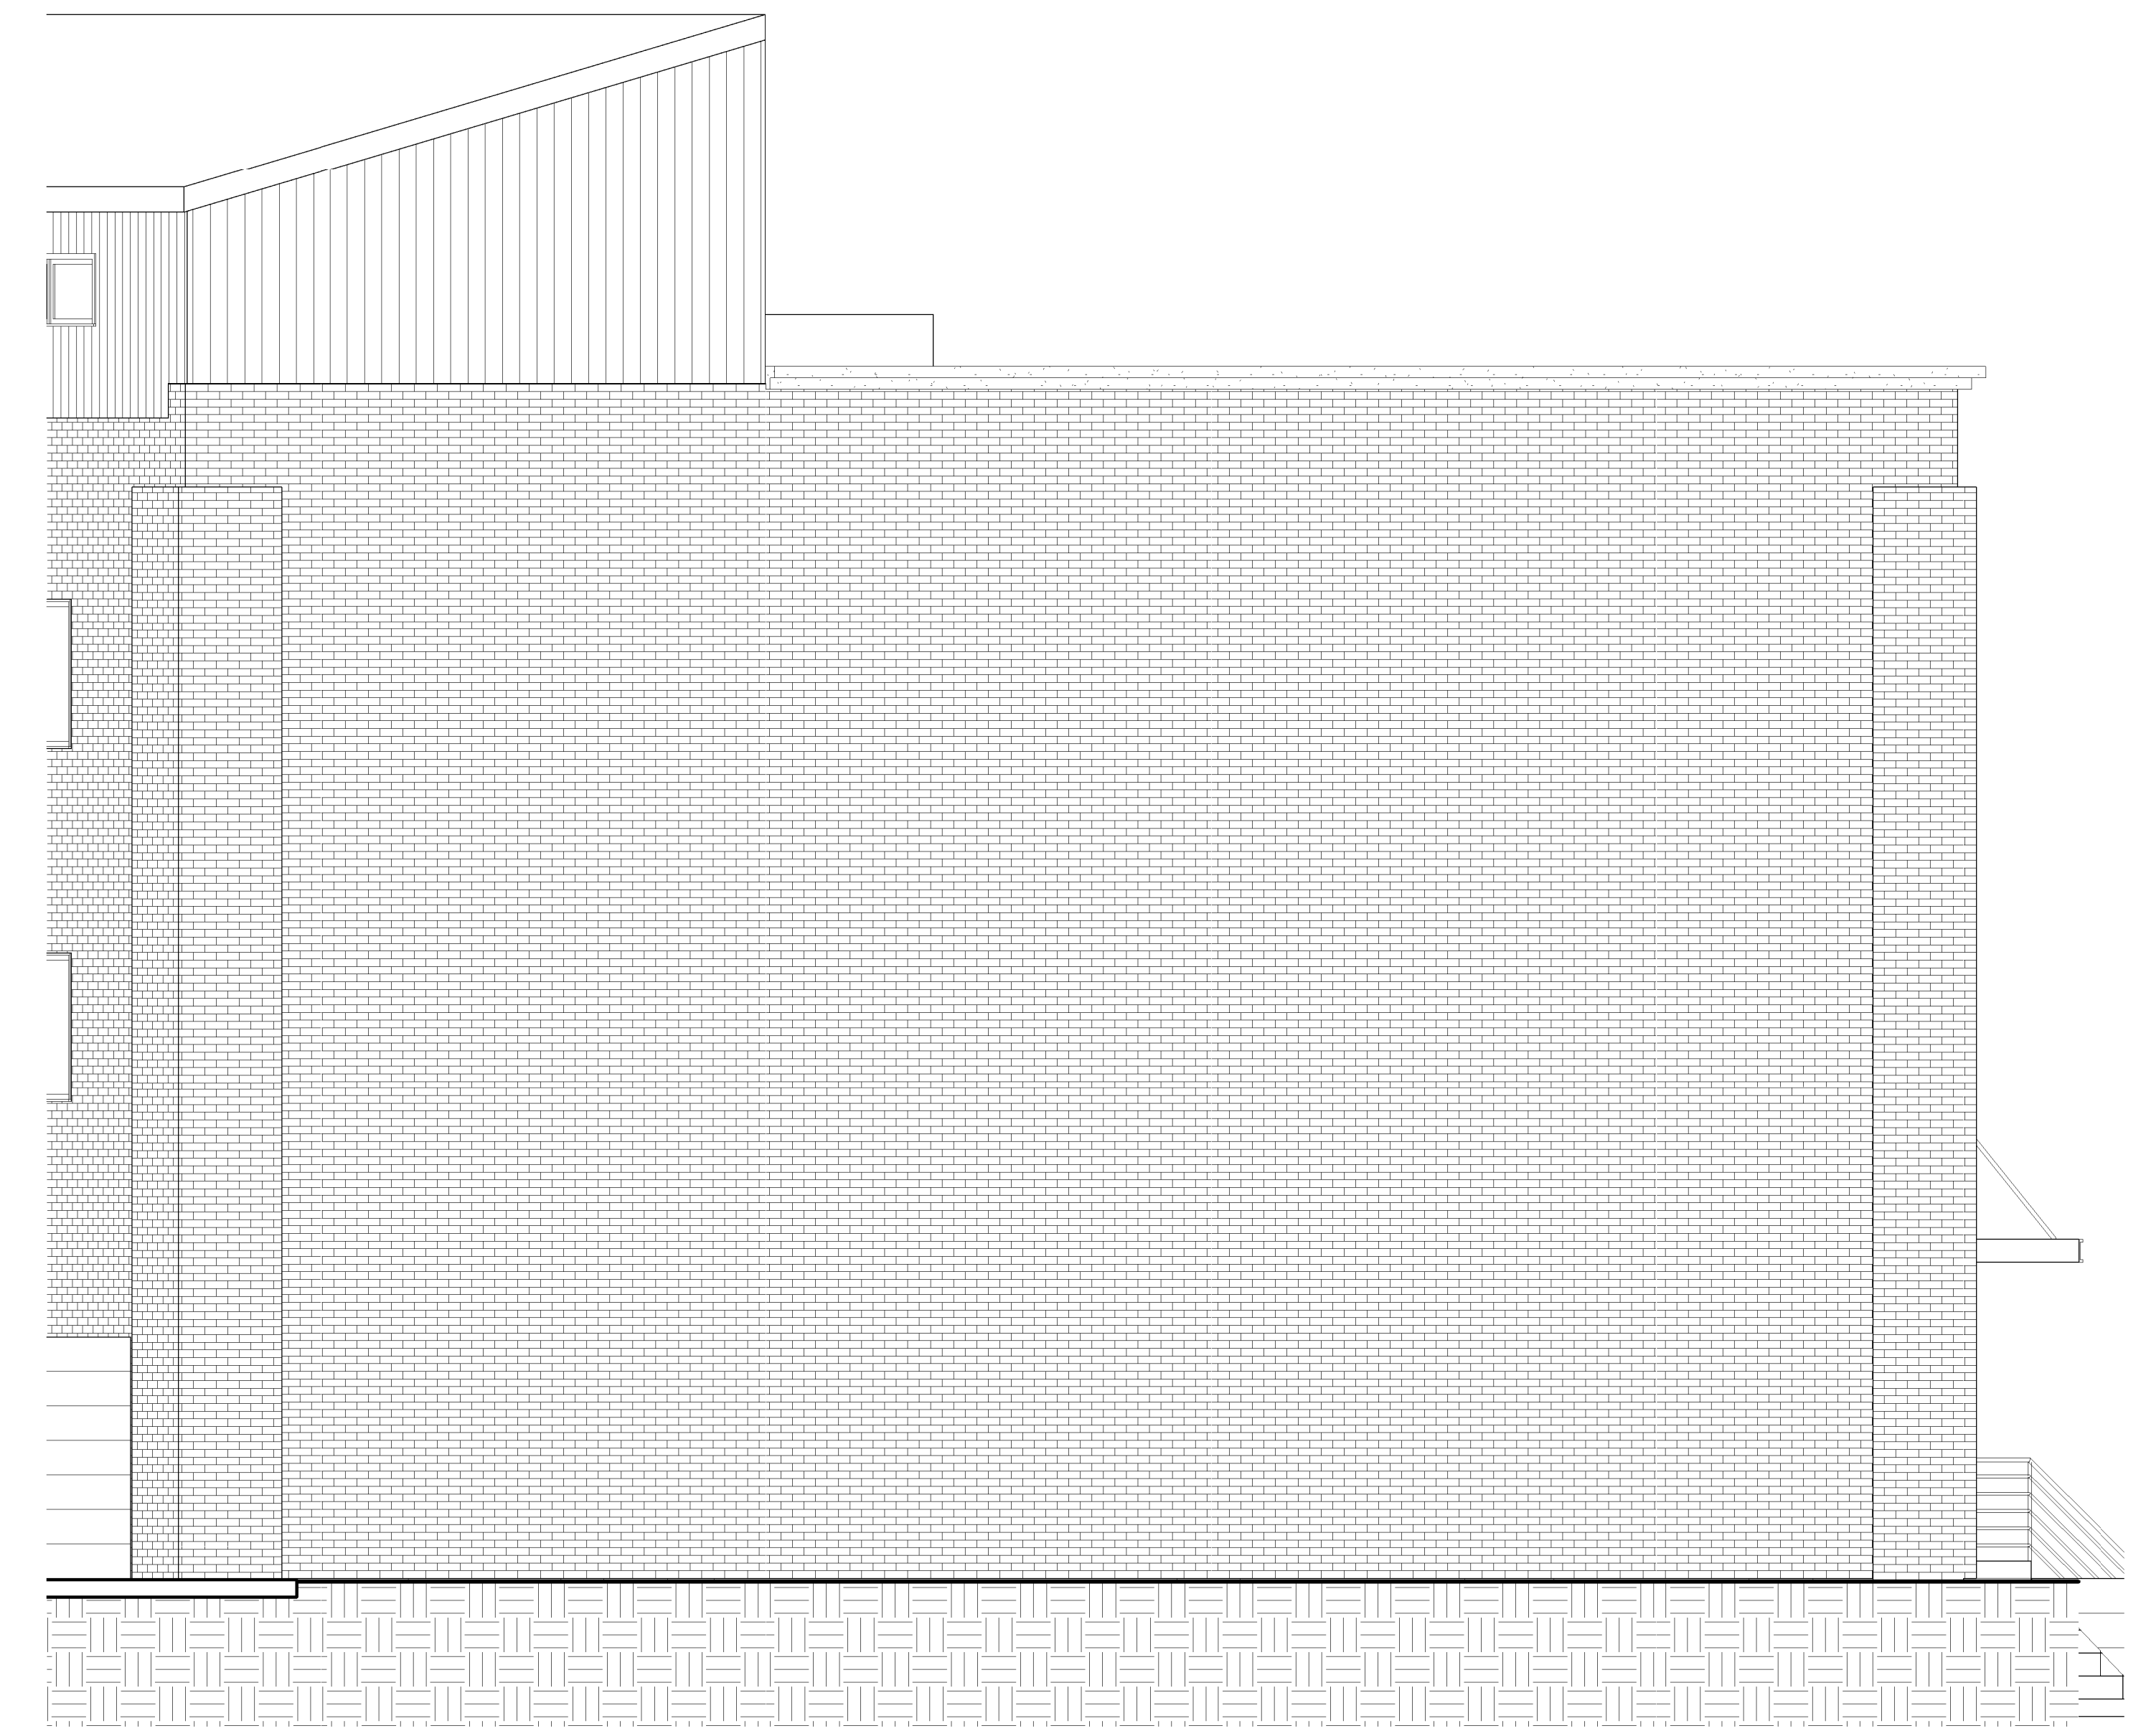

1 EAST EXTERIOR ELEVATION BUILDING 2  
 1/4" = 1'-0"

Mark	DOOR SIZE	Rough Width	Description	NOTES
1.1	36" x 84"	3' - 4"	ENTRY	ANODIZED ALUMINUM FRAME w/ FULL GLAZED LOX-E INSULATION
1.2	108" x 84"	9' - 4"	FRONT GARAGE	ANODIZED ALUMINUM FRAME w/ FULL GLAZED LOX-E INSULATION
1.3	12" x 80"	6' - 0"	UTILITY SLIDER	CUSTOM HOLLOW METAL DOOR & FRAME
1.4	12" x 80"	6' - 0"	UTILITY SLIDER	CUSTOM HOLLOW METAL DOOR & FRAME
1.5	36" x 84"	3' - 4"	SERVICE	ANODIZED ALUMINUM HOLLOW METAL INSULATED
1.6	16" x 7'-0"	16' - 4"	GARAGE	COMMERCIAL METAL OVERHEAD
1.7	80" x 80"	10' - 4"	BATHROOM	HOLLOW METAL DOOR & FRAME
1.8	80" x 80"	10' - 4"	BATHROOM	HOLLOW METAL DOOR & FRAME
1.9	12" x 80"-ROOF		ROOFTOP SLIDER	DOUBLE PANE GLASS
2.1	36" x 84"	3' - 4"	ENTRY	ANODIZED ALUMINUM FRAME w/ FULL GLAZED LOX-E INSULATION
2.2	108" x 84"	9' - 4"	FRONT GARAGE	ANODIZED ALUMINUM FRAME w/ FULL GLAZED LOX-E INSULATION
2.3	12" x 80"	6' - 0"	UTILITY SLIDER	CUSTOM HOLLOW METAL DOOR & FRAME
2.4	12" x 80"	6' - 0"	UTILITY SLIDER	CUSTOM HOLLOW METAL DOOR & FRAME
2.5	36" x 84"	3' - 4"	SERVICE	ANODIZED ALUMINUM HOLLOW METAL INSULATED
2.6	16" x 7'-0"	16' - 4"	GARAGE	COMMERCIAL METAL OVERHEAD
2.7	80" x 80"	10' - 4"	BATHROOM	HOLLOW METAL DOOR & FRAME
2.8	80" x 80"	10' - 4"	BATHROOM	HOLLOW METAL DOOR & FRAME
2.9	12" x 80"-ROOF		ROOFTOP SLIDER	DOUBLE PANE GLASS
3.1	36" x 84"	3' - 4"	ENTRY	ANODIZED ALUMINUM FRAME w/ FULL GLAZED LOX-E INSULATION
3.2	108" x 84"	9' - 4"	FRONT GARAGE	ANODIZED ALUMINUM FRAME w/ FULL GLAZED LOX-E INSULATION
3.3	12" x 80"	6' - 0"	UTILITY SLIDER	CUSTOM HOLLOW METAL DOOR & FRAME
3.4	12" x 80"	6' - 0"	UTILITY SLIDER	CUSTOM HOLLOW METAL DOOR & FRAME
3.5	36" x 84"	3' - 4"	SERVICE	ANODIZED ALUMINUM HOLLOW METAL INSULATED
3.6	16" x 7'-0"	16' - 4"	GARAGE	COMMERCIAL METAL OVERHEAD
3.7	80" x 80"	10' - 4"	BATHROOM	HOLLOW METAL DOOR & FRAME
3.8	80" x 80"	10' - 4"	BATHROOM	HOLLOW METAL DOOR & FRAME
3.9	12" x 80"-ROOF		ROOFTOP SLIDER	DOUBLE PANE GLASS
4.1	36" x 84"	3' - 4"	ENTRY	ANODIZED ALUMINUM FRAME w/ FULL GLAZED LOX-E INSULATION
4.2	108" x 84"	9' - 4"	FRONT GARAGE	ANODIZED ALUMINUM FRAME w/ FULL GLAZED LOX-E INSULATION
4.3	12" x 80"	6' - 0"	UTILITY SLIDER	CUSTOM HOLLOW METAL DOOR & FRAME
4.4	12" x 80"	6' - 0"	UTILITY SLIDER	CUSTOM HOLLOW METAL DOOR & FRAME
4.5	36" x 84"	3' - 4"	SERVICE	ANODIZED ALUMINUM HOLLOW METAL INSULATED
4.6	16" x 7'-0"	16' - 4"	GARAGE	COMMERCIAL METAL OVERHEAD
4.7	80" x 80"	10' - 4"	BATHROOM	HOLLOW METAL DOOR & FRAME
4.8	80" x 80"	10' - 4"	BATHROOM	HOLLOW METAL DOOR & FRAME
4.9	12" x 80"-ROOF		ROOFTOP SLIDER	DOUBLE PANE GLASS
5.1	36" x 84"	3' - 4"	ENTRY	ANODIZED ALUMINUM FRAME w/ FULL GLAZED LOX-E INSULATION
5.2	108" x 84"	9' - 4"	FRONT GARAGE	ANODIZED ALUMINUM FRAME w/ FULL GLAZED LOX-E INSULATION
5.3	12" x 80"	6' - 0"	UTILITY SLIDER	CUSTOM HOLLOW METAL DOOR & FRAME
5.4	12" x 80"	6' - 0"	UTILITY SLIDER	CUSTOM HOLLOW METAL DOOR & FRAME
5.5	36" x 84"	3' - 4"	SERVICE	ANODIZED ALUMINUM HOLLOW METAL INSULATED
5.6	16" x 7'-0"	16' - 4"	GARAGE	COMMERCIAL METAL OVERHEAD
5.7	80" x 80"	10' - 4"	BATHROOM	HOLLOW METAL DOOR & FRAME
5.8	80" x 80"	10' - 4"	BATHROOM	HOLLOW METAL DOOR & FRAME
5.9	12" x 80"-ROOF		ROOFTOP SLIDER	DOUBLE PANE GLASS
6.1	36" x 84"	3' - 4"	ENTRY	ANODIZED ALUMINUM FRAME w/ FULL GLAZED LOX-E INSULATION
6.2	108" x 84"	9' - 4"	FRONT GARAGE	ANODIZED ALUMINUM FRAME w/ FULL GLAZED LOX-E INSULATION
6.3	12" x 80"	6' - 0"	UTILITY SLIDER	CUSTOM HOLLOW METAL DOOR & FRAME
6.4	12" x 80"	6' - 0"	UTILITY SLIDER	CUSTOM HOLLOW METAL DOOR & FRAME
6.5	36" x 84"	3' - 4"	SERVICE	ANODIZED ALUMINUM HOLLOW METAL INSULATED
6.6	16" x 7'-0"	16' - 4"	GARAGE	COMMERCIAL METAL OVERHEAD
6.7	80" x 80"	10' - 4"	BATHROOM	HOLLOW METAL DOOR & FRAME
6.8	80" x 80"	10' - 4"	BATHROOM	HOLLOW METAL DOOR & FRAME
6.9	12" x 80"-ROOF		ROOFTOP SLIDER	DOUBLE PANE GLASS

Mark	DOOR SIZE	Rough Width	Description	NOTES
14.1	36" x 84"	3' - 4"	ENTRY	ANODIZED ALUMINUM FRAME w/ FULL GLAZED LOX-E INSULATION
14.2	108" x 84"	9' - 4"	FRONT GARAGE	ANODIZED ALUMINUM FRAME w/ FULL GLAZED LOX-E INSULATION
14.3	12" x 80"	6' - 0"	UTILITY SLIDER	CUSTOM HOLLOW METAL DOOR & FRAME
14.4	12" x 80"	6' - 0"	UTILITY SLIDER	CUSTOM HOLLOW METAL DOOR & FRAME
14.5	36" x 84"	3' - 4"	SERVICE	ANODIZED ALUMINUM HOLLOW METAL INSULATED
14.6	16" x 7'-0"	16' - 4"	GARAGE	COMMERCIAL METAL OVERHEAD
14.7	80" x 80"	10' - 4"	BATHROOM	HOLLOW METAL DOOR & FRAME
14.8	80" x 80"	10' - 4"	BATHROOM	HOLLOW METAL DOOR & FRAME
14.9	12" x 80"-ROOF		ROOFTOP SLIDER	DOUBLE PANE GLASS
15.1	36" x 84"	3' - 4"	ENTRY	ANODIZED ALUMINUM FRAME w/ FULL GLAZED LOX-E INSULATION
15.2	108" x 84"	9' - 4"	FRONT GARAGE	ANODIZED ALUMINUM FRAME w/ FULL GLAZED LOX-E INSULATION
15.3	12" x 80"	6' - 0"	UTILITY SLIDER	CUSTOM HOLLOW METAL DOOR & FRAME
15.4	12" x 80"	6' - 0"	UTILITY SLIDER	CUSTOM HOLLOW METAL DOOR & FRAME
15.5	36" x 84"	3' - 4"	SERVICE	ANODIZED ALUMINUM HOLLOW METAL INSULATED
15.6	16" x 7'-0"	16' - 4"	GARAGE	COMMERCIAL METAL OVERHEAD
15.7	80" x 80"	10' - 4"	BATHROOM	HOLLOW METAL DOOR & FRAME
15.8	80" x 80"	10' - 4"	BATHROOM	HOLLOW METAL DOOR & FRAME
15.9	12" x 80"-ROOF		ROOFTOP SLIDER	DOUBLE PANE GLASS
16.1	36" x 84"	3' - 4"	ENTRY	ANODIZED ALUMINUM FRAME w/ FULL GLAZED LOX-E INSULATION
16.2	108" x 84"	9' - 4"	FRONT GARAGE	ANODIZED ALUMINUM FRAME w/ FULL GLAZED LOX-E INSULATION
16.3	12" x 80"	6' - 0"	UTILITY SLIDER	CUSTOM HOLLOW METAL DOOR & FRAME
16.4	12" x 80"	6' - 0"	UTILITY SLIDER	CUSTOM HOLLOW METAL DOOR & FRAME
16.5	36" x 84"	3' - 4"	SERVICE	ANODIZED ALUMINUM HOLLOW METAL INSULATED
16.6	16" x 7'-0"	16' - 4"	GARAGE	COMMERCIAL METAL OVERHEAD
16.7	80" x 80"	10' - 4"	BATHROOM	HOLLOW METAL DOOR & FRAME
16.8	80" x 80"	10' - 4"	BATHROOM	HOLLOW METAL DOOR & FRAME
16.9	12" x 80"-ROOF		ROOFTOP SLIDER	DOUBLE PANE GLASS
17.1	36" x 84"	3' - 4"	ENTRY	ANODIZED ALUMINUM FRAME w/ FULL GLAZED LOX-E INSULATION
17.2	108" x 84"	9' - 4"	FRONT GARAGE	ANODIZED ALUMINUM FRAME w/ FULL GLAZED LOX-E INSULATION
17.3	12" x 80"	6' - 0"	UTILITY SLIDER	CUSTOM HOLLOW METAL DOOR & FRAME
17.4	12" x 80"	6' - 0"	UTILITY SLIDER	CUSTOM HOLLOW METAL DOOR & FRAME
17.5	36" x 84"	3' - 4"	SERVICE	ANODIZED ALUMINUM HOLLOW METAL INSULATED
17.6	16" x 7'-0"	16' - 4"	GARAGE	COMMERCIAL METAL OVERHEAD
17.7	80" x 80"	10' - 4"	BATHROOM	HOLLOW METAL DOOR & FRAME
17.8	80" x 80"	10' - 4"	BATHROOM	HOLLOW METAL DOOR & FRAME
17.9	12" x 80"-ROOF		ROOFTOP SLIDER	DOUBLE PANE GLASS
18.1	36" x 84"	3' - 4"	ENTRY	ANODIZED ALUMINUM FRAME w/ FULL GLAZED LOX-E INSULATION
18.2	108" x 84"	9' - 4"	FRONT GARAGE	ANODIZED ALUMINUM FRAME w/ FULL GLAZED LOX-E INSULATION
18.3	12" x 80"	6' - 0"	UTILITY SLIDER	CUSTOM HOLLOW METAL DOOR & FRAME
18.4	12" x 80"	6' - 0"	UTILITY SLIDER	CUSTOM HOLLOW METAL DOOR & FRAME
18.5	36" x 84"	3' - 4"	SERVICE	ANODIZED ALUMINUM HOLLOW METAL INSULATED
18.6	16" x 7'-0"	16' - 4"	GARAGE	COMMERCIAL METAL OVERHEAD
18.7	80" x 80"	10' - 4"	BATHROOM	HOLLOW METAL DOOR & FRAME
18.8	80" x 80"	10' - 4"	BATHROOM	HOLLOW METAL DOOR & FRAME
18.9	12" x 80"-ROOF		ROOFTOP SLIDER	DOUBLE PANE GLASS
19.1	36" x 84"	3' - 4"	ENTRY	ANODIZED ALUMINUM FRAME w/ FULL GLAZED LOX-E INSULATION
19.2	108" x 84"	9' - 4"	FRONT GARAGE	ANODIZED ALUMINUM FRAME w/ FULL GLAZED LOX-E INSULATION
19.3	12" x 80"	6' - 0"	UTILITY SLIDER	CUSTOM HOLLOW METAL DOOR & FRAME
19.4	12" x 80"	6' - 0"	UTILITY SLIDER	CUSTOM HOLLOW METAL DOOR & FRAME
19.5	36" x 84"	3' - 4"	SERVICE	ANODIZED ALUMINUM HOLLOW METAL INSULATED
19.6	16" x 7'-0"	16' - 4"	GARAGE	COMMERCIAL METAL OVERHEAD
19.7	80" x 80"	10' - 4"	BATHROOM	HOLLOW METAL DOOR & FRAME
19.8	80" x 80"	10' - 4"	BATHROOM	HOLLOW METAL DOOR & FRAME
19.9	12" x 80"-ROOF		ROOFTOP SLIDER	DOUBLE PANE GLASS
21.1	36" x 84"	3' - 4"	SERVICE	ANODIZED ALUMINUM HOLLOW METAL INSULATED
22.1	36" x 84"	3' - 4"	SERVICE	ANODIZED ALUMINUM HOLLOW METAL INSULATED



2 SOUTH EXTERIOR ELEVATION BUILDING 2  
 1/4" = 1'-0"