

Project Name


Enter address here

Project  
JOB NO: Number


SHEET NO:

**A1**

Unnamed

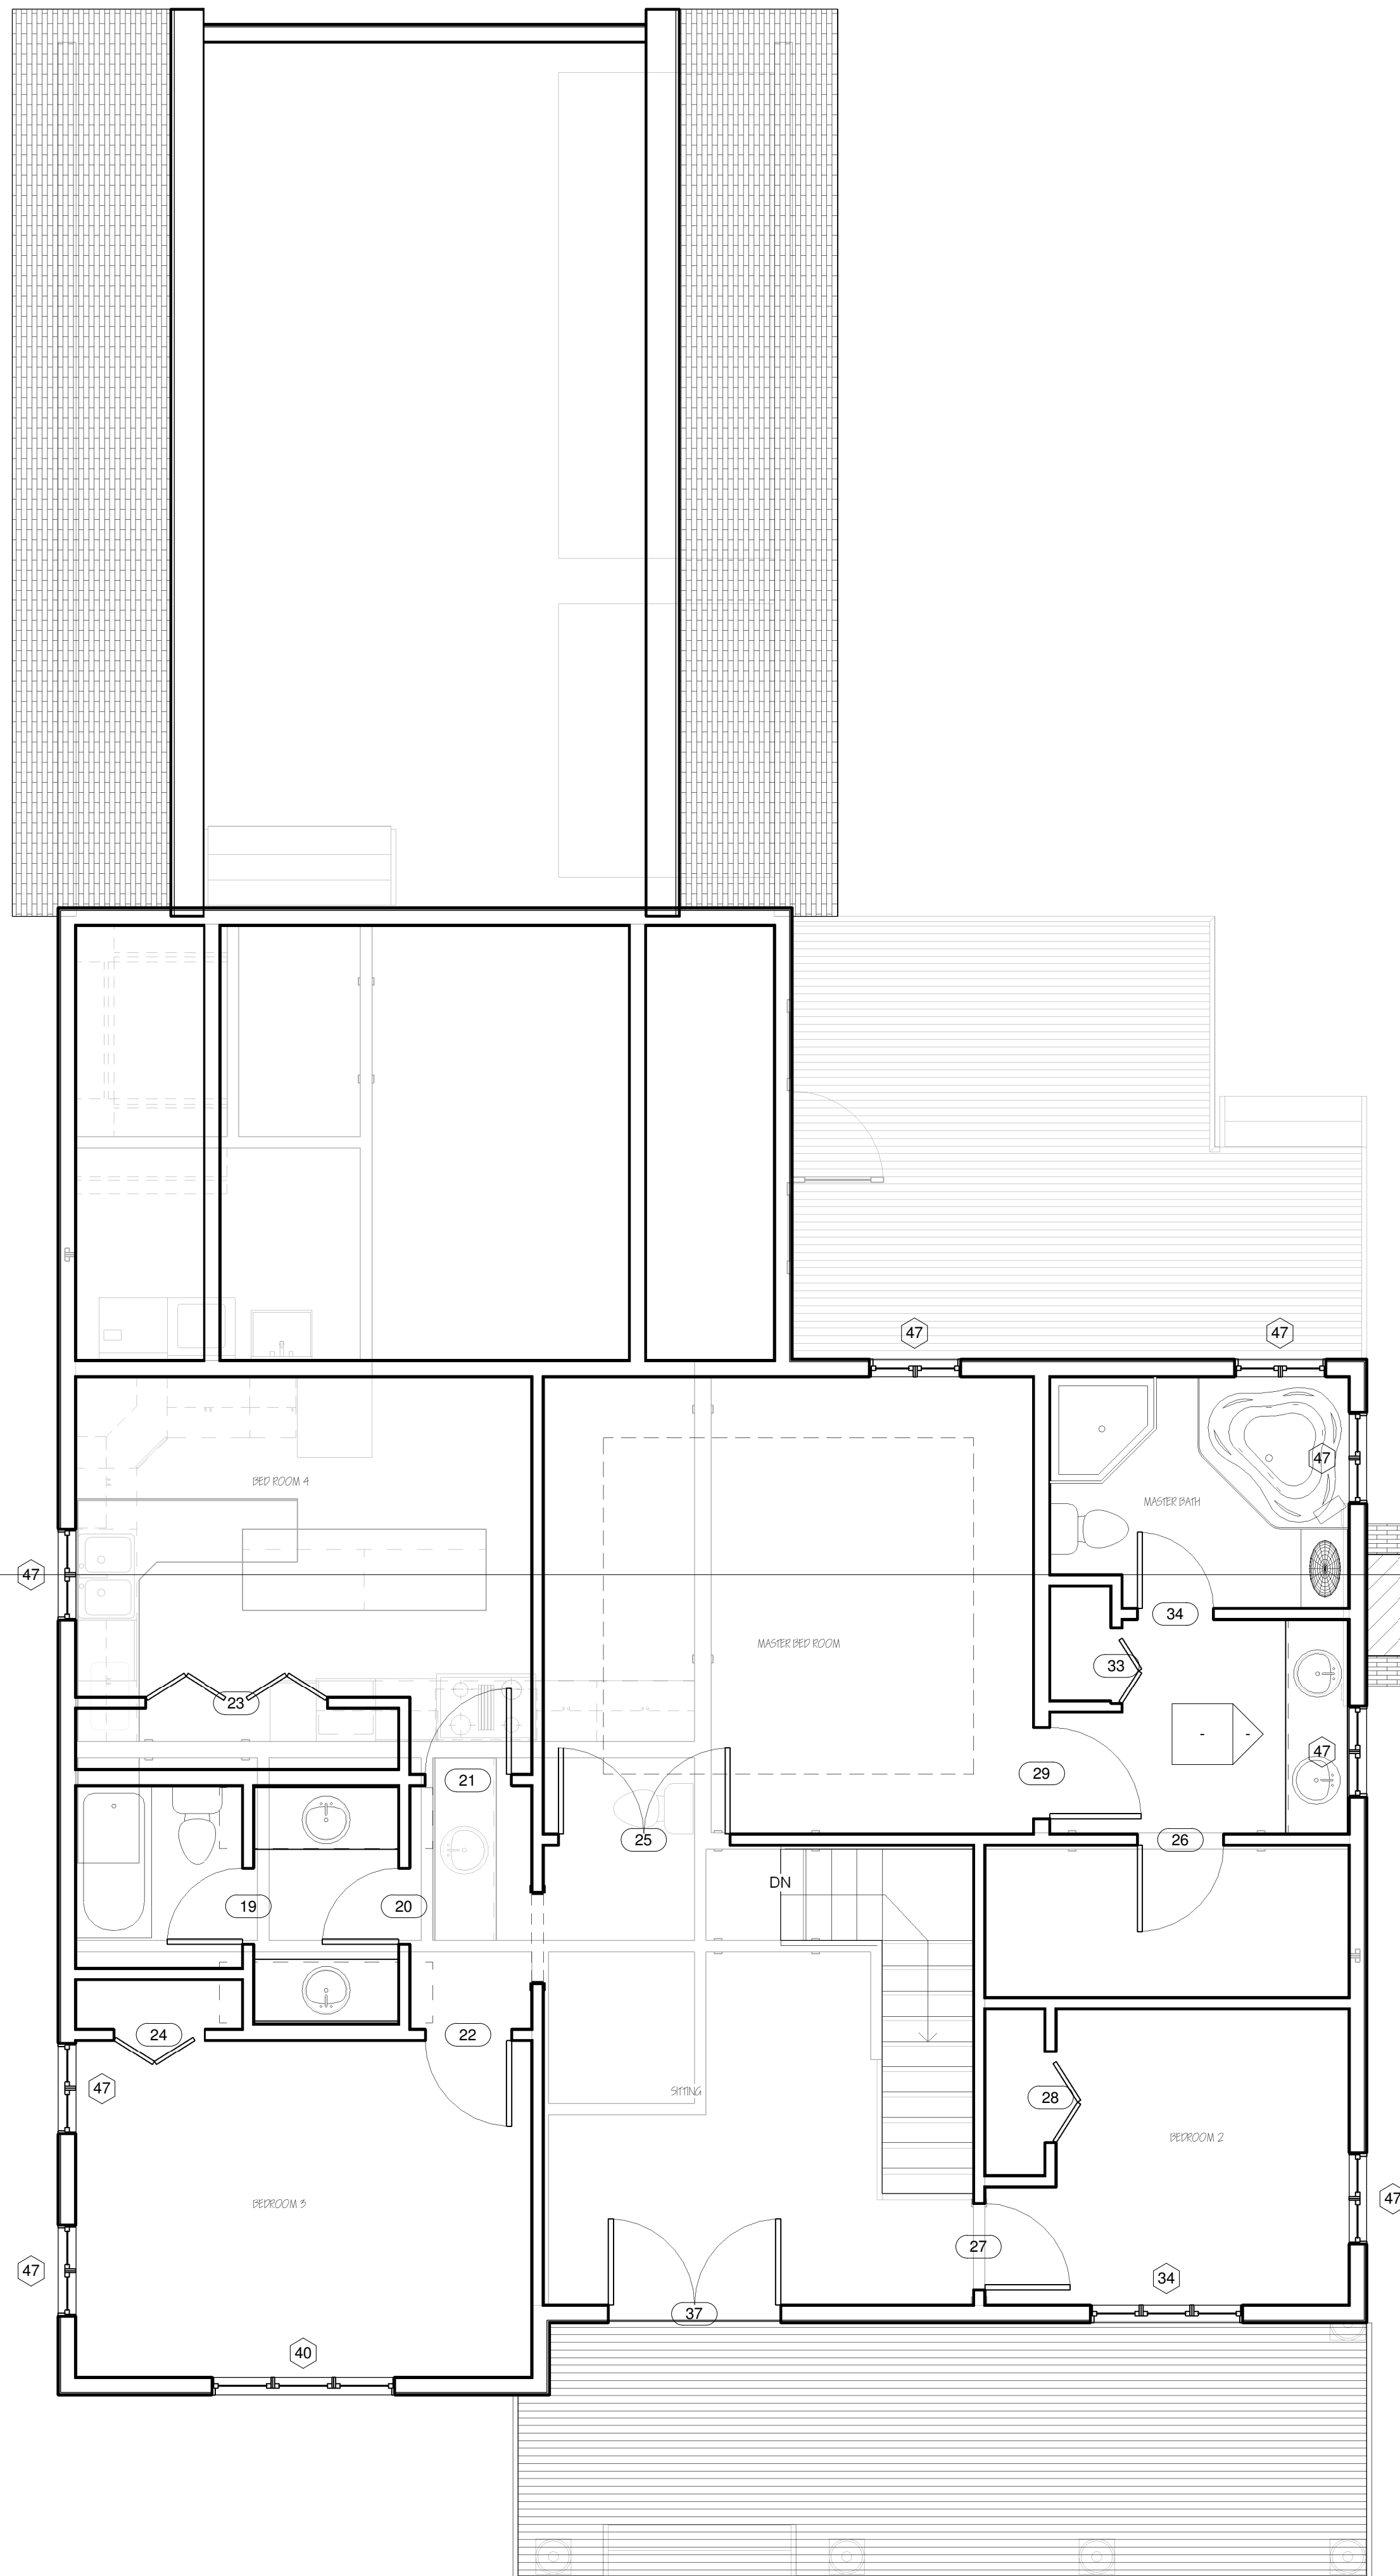

2 UPPER FLOOR  
1/4" = 1'-0"

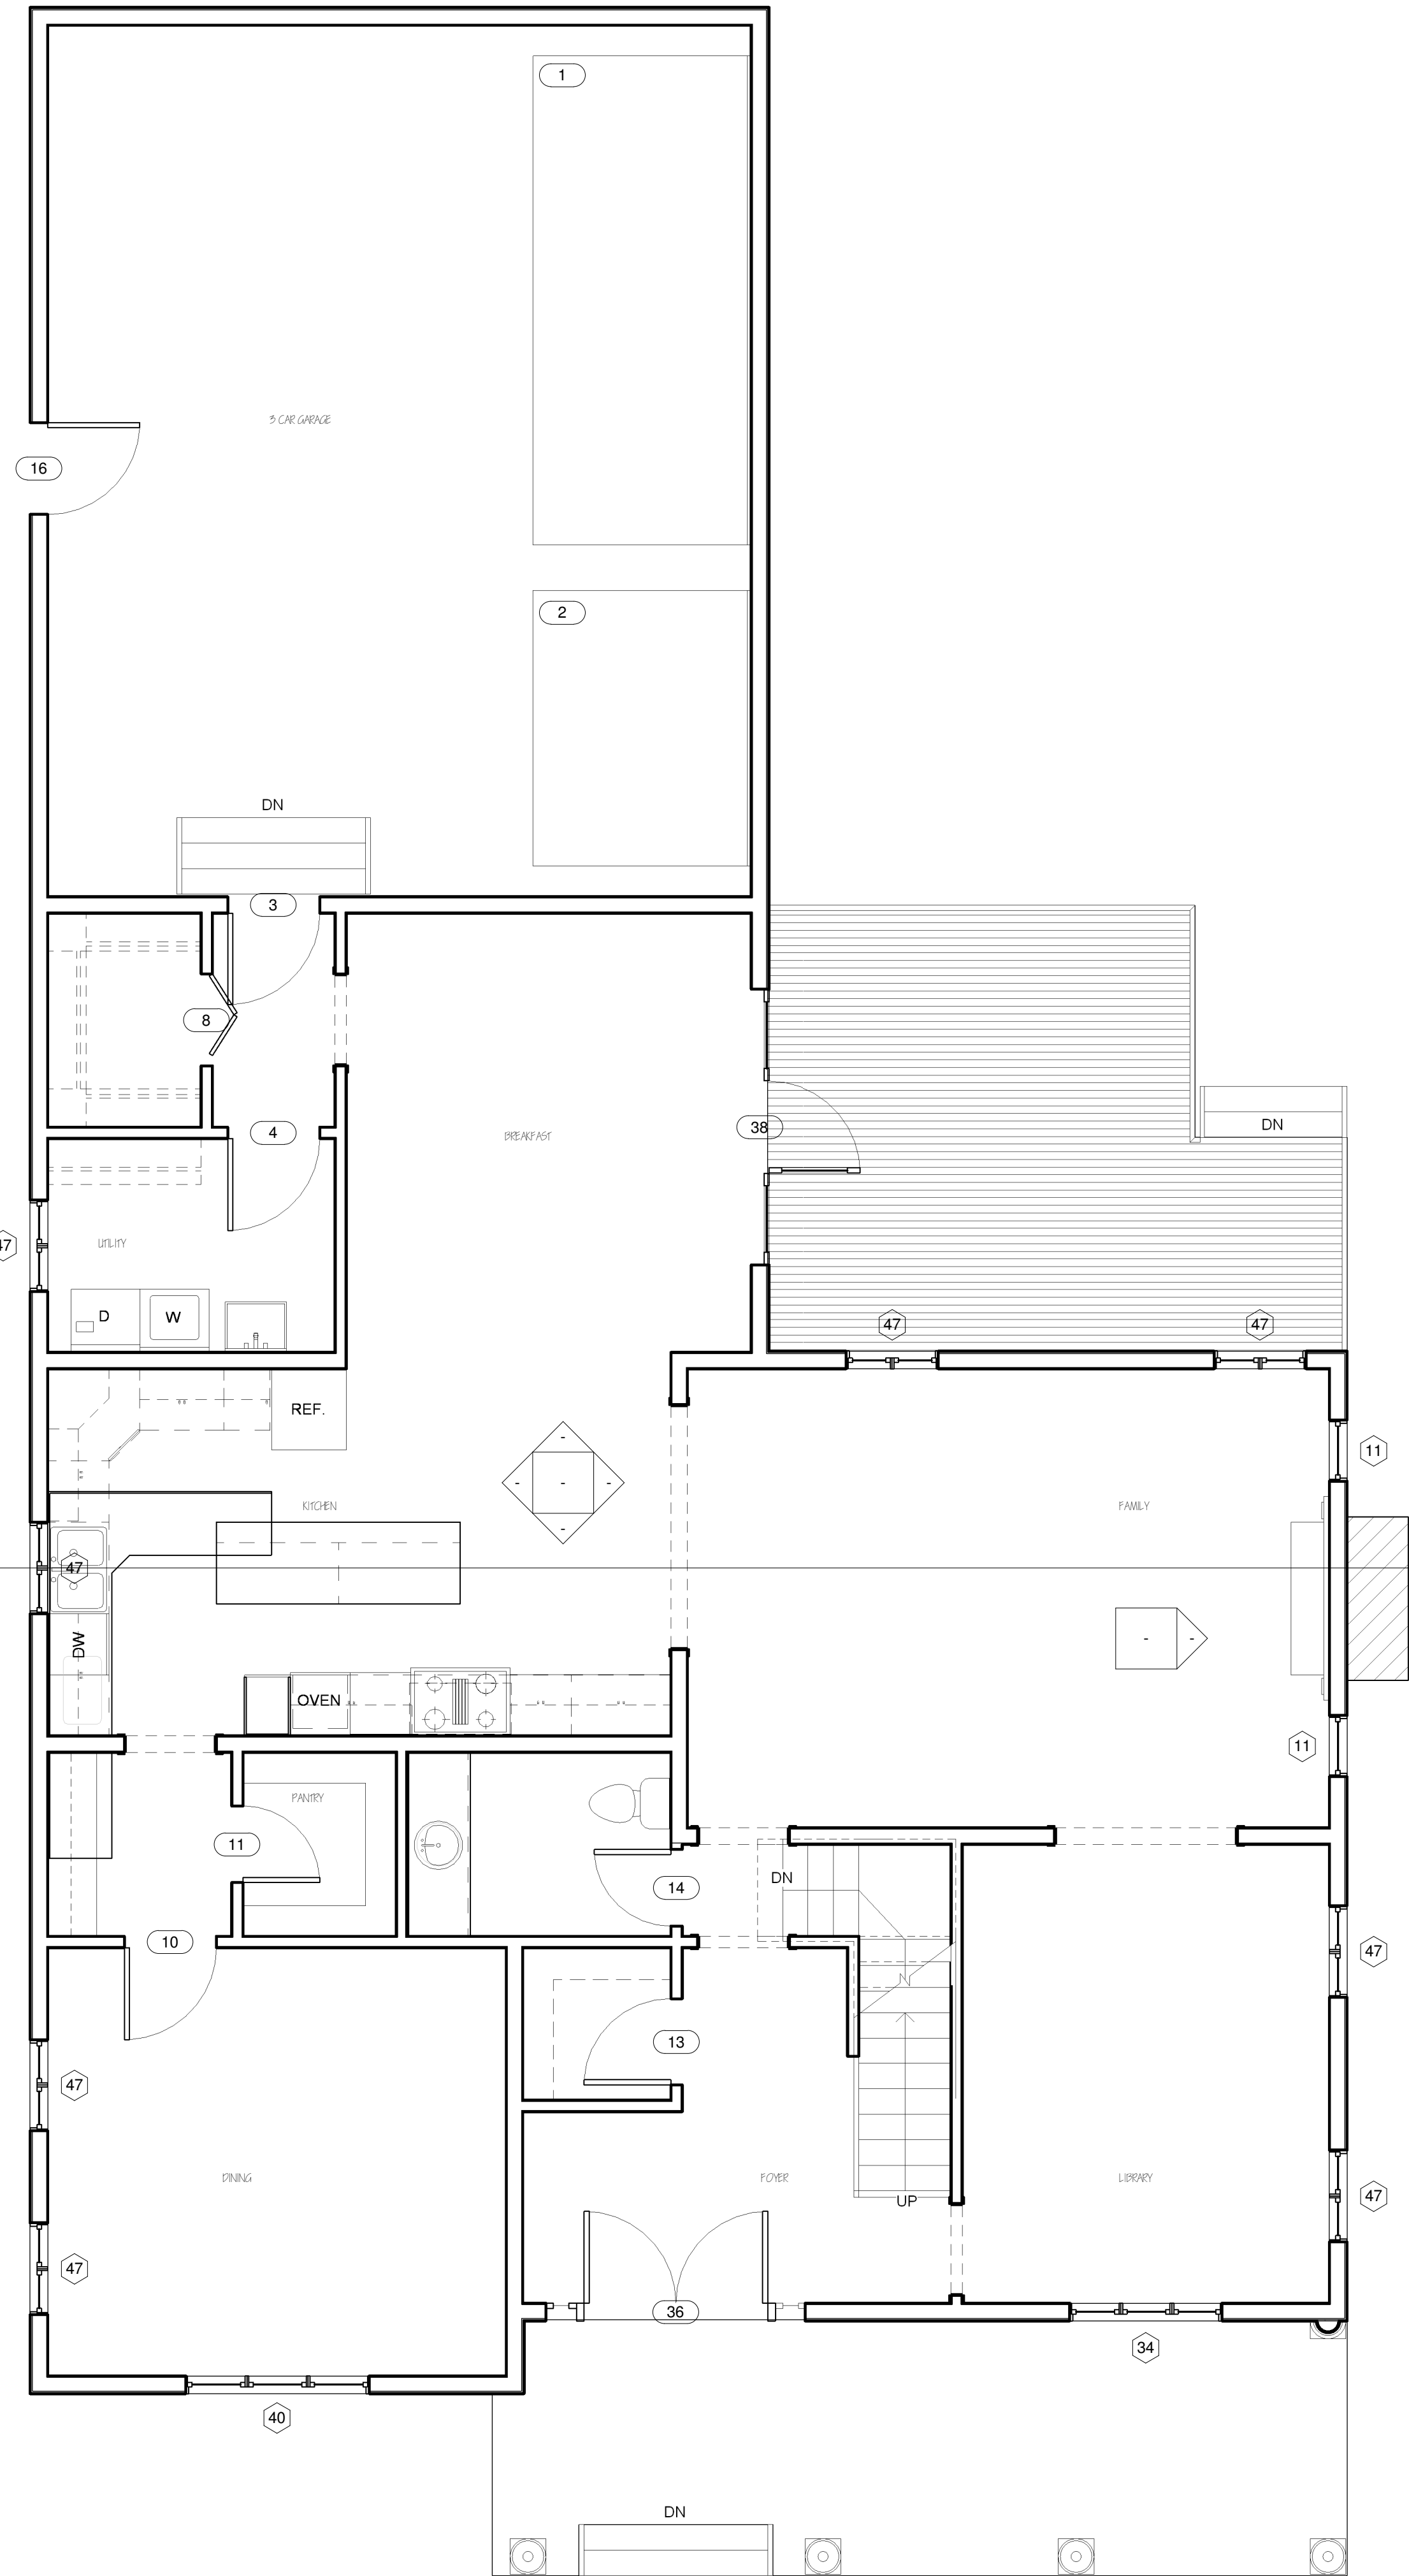

1 MAIN FLOOR  
1/4" = 1'-0"

DATE: Issue Date

REVISIONS:



② North  
1/4" = 1'-0"



① South  
1/4" = 1'-0"



③ East  
1/4" = 1'-0"

**BRUCE Knutson**  
 530 NORTH 3RD ST. SUITE 530  
 MINNEAPOLIS, MN. 55401  
 PHONE 612-332-8000 FAX 612-332-7504  
 WWW.KNUTSON-ARCHITECTS.COM

I HEREBY CERTIFY THAT THIS PROJECT WAS PREPARED BY ME OR UNDER MY DIRECT SUPERVISION AND THAT I AM A REGISTERED ARCHITECT IN THE STATE OF MINNESOTA.  
 REGISTRATION NO: 11789

Project Name

Enter address here

Project JOB NO: Number

SHEET NO:

**A2**

Unnamed