


UPPER FLOOR  
1/4" = 1'-0"

1 MAIN FLOOR  
1/4" = 1'-0"

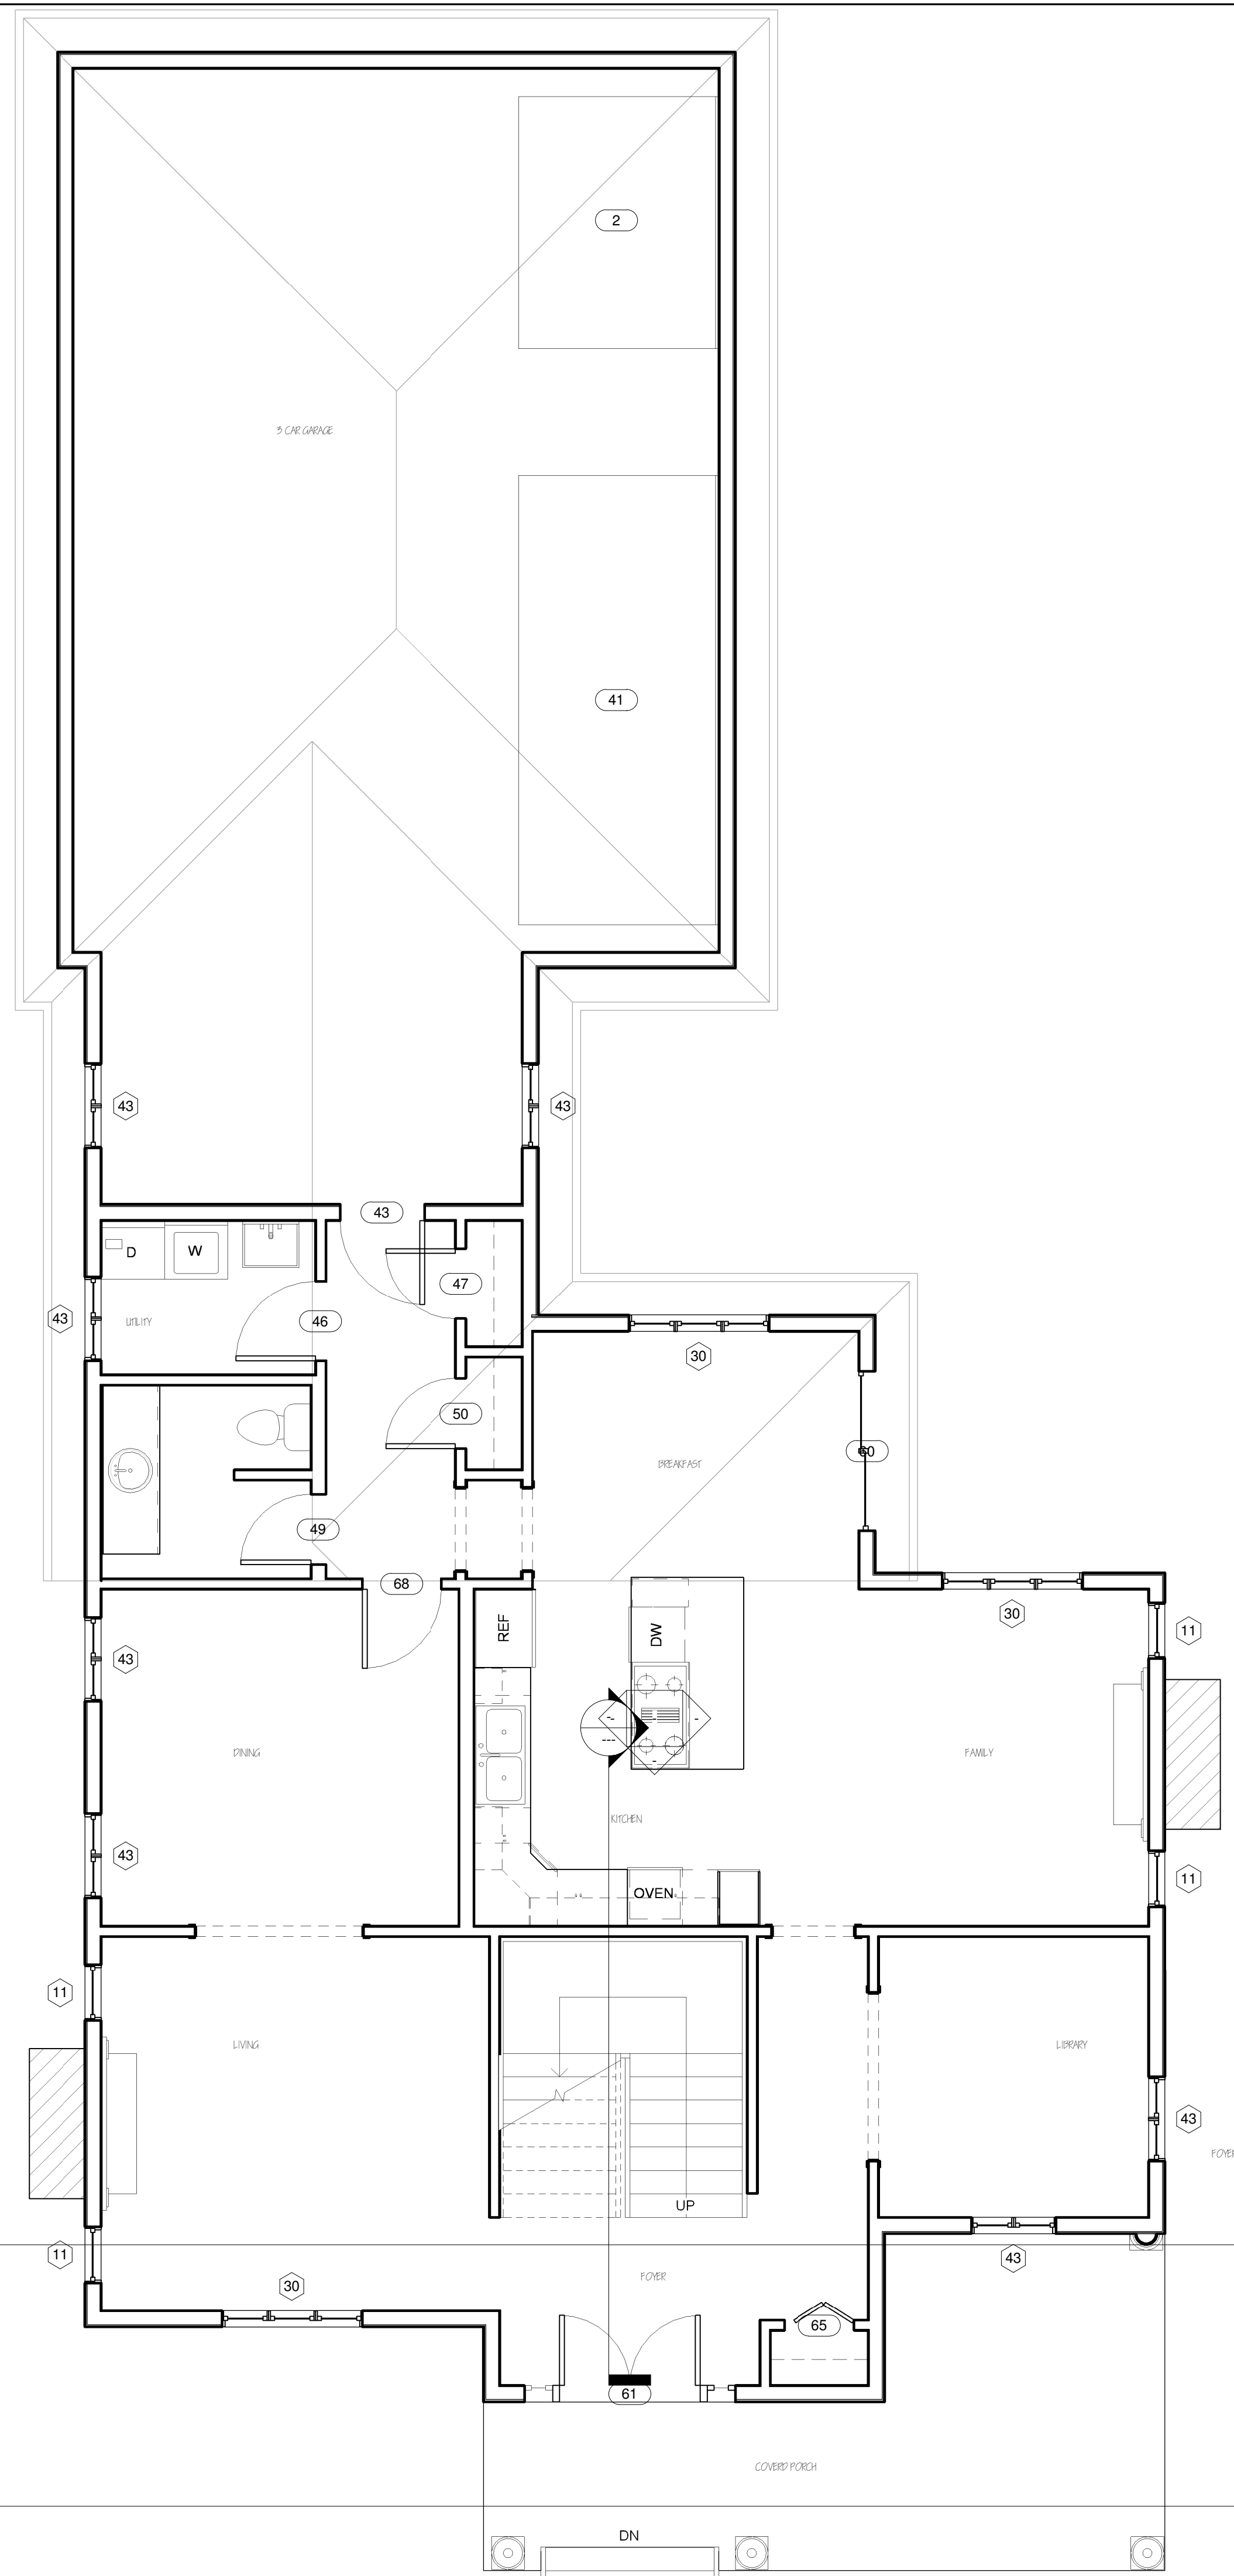

DATE: Issue Date

REVISIONS:

**BRUCE  
Knutson**  
530 NORTH 3RD ST. SUITE 530  
MINNEAPOLIS, MN. 55401  
PHONE 612-332-8000 FAX 612-332-7504  
WWW.BRUCEKNUTSON-ARCHITECTS.COM

I HEREBY CERTIFY THAT THIS PROJECT WAS PREPARED BY ME OR UNDER MY DIRECT SUPERVISION AND THAT I AM A REGISTERED ARCHITECT IN THE STATE OF MINNESOTA.  
REGISTRATION NO. 11789

Project Name

Enter address here


Project  
JOB NO: Number

SHEET NO:

**A1**

Unnamed

11/13/2006 3:25:35 PM

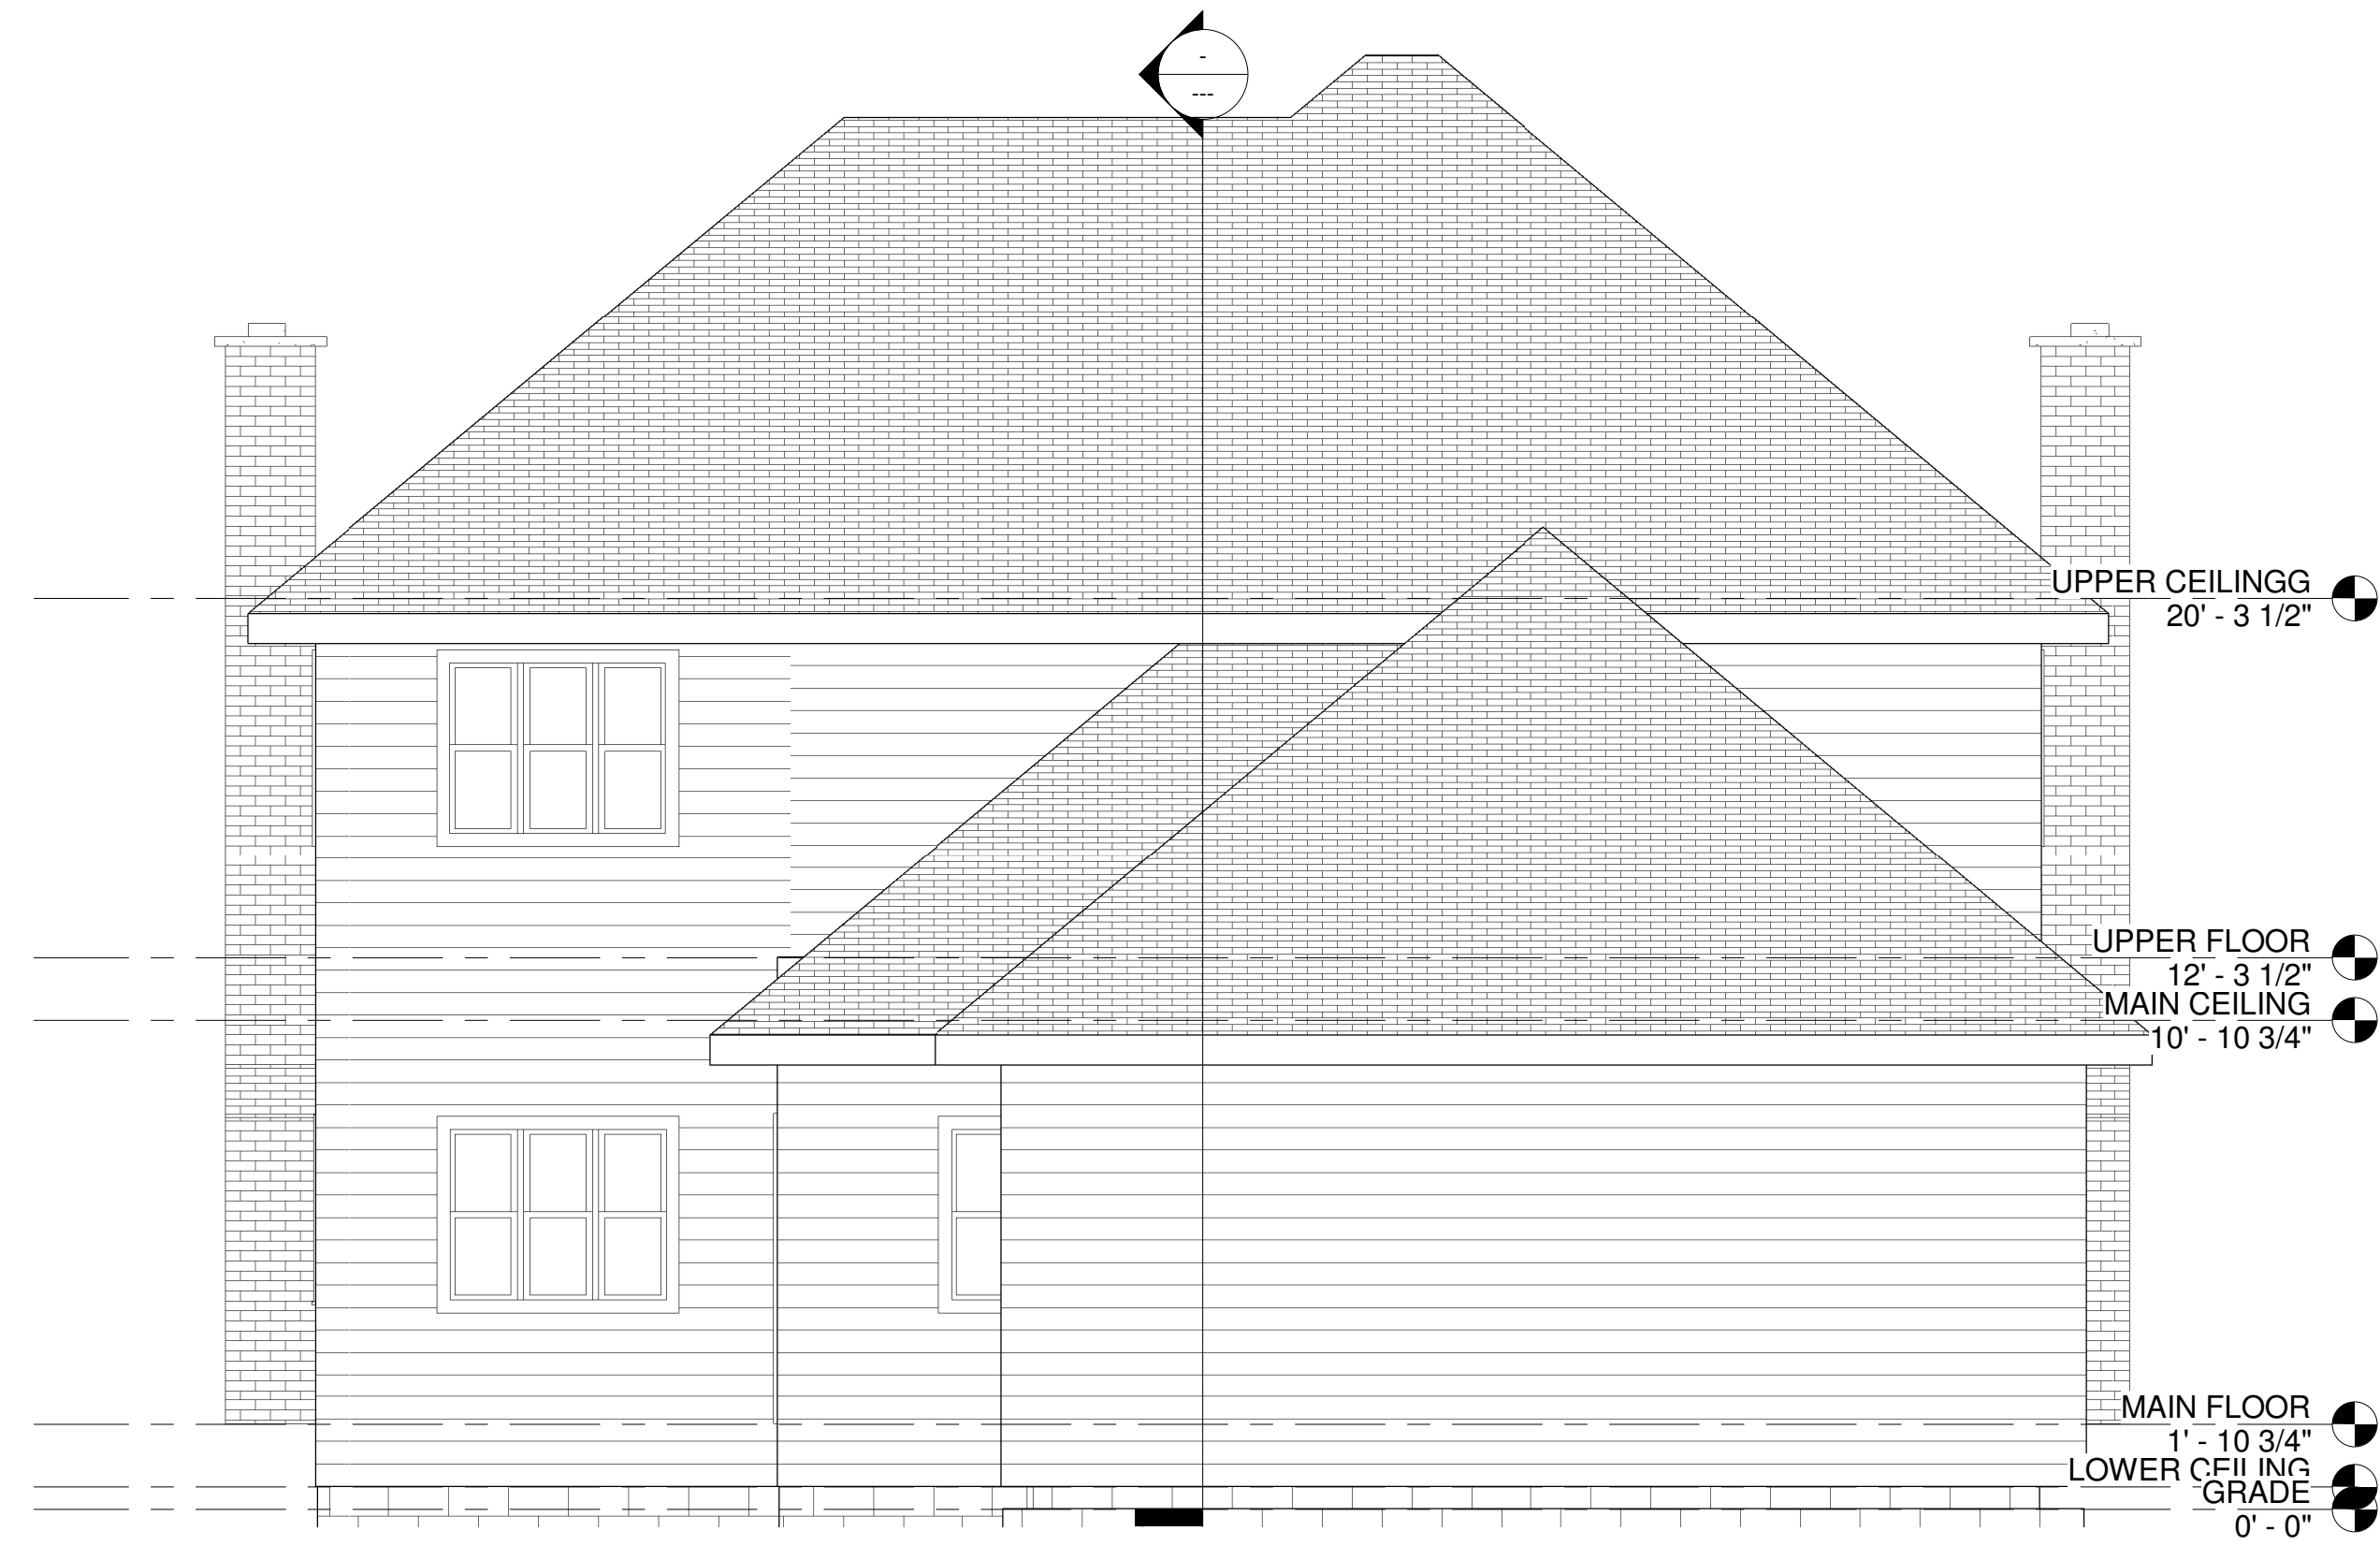

② North  
1/4" = 1'-0"



① South  
1/4" = 1'-0"



③ East  
1/4" = 1'-0"

DATE: Issue Date

REVISIONS:

**BRUCE**  
*Architect*  
**KNUTSON**  
530 NORTH 3RD ST. SUITE 530  
MINNEAPOLIS, MN. 55401  
PHONE 612-332-8000 FAX 612-332-7504  
WWW.KNUTSON-ARCHITECTS.COM

I HEREBY CERTIFY THAT THIS PROJECT WAS PREPARED BY ME OR UNDER MY DIRECT SUPERVISION AND THAT I AM A REGISTERED ARCHITECT IN THE STATE OF MINNESOTA.  
REGISTRATION NO. 11789

Project Name

Enter address here

Project  
JOB NO: Number

SHEET NO:

**A2**

Unnamed