


1 MAIN FLOOR
1/4" = 1'-0"

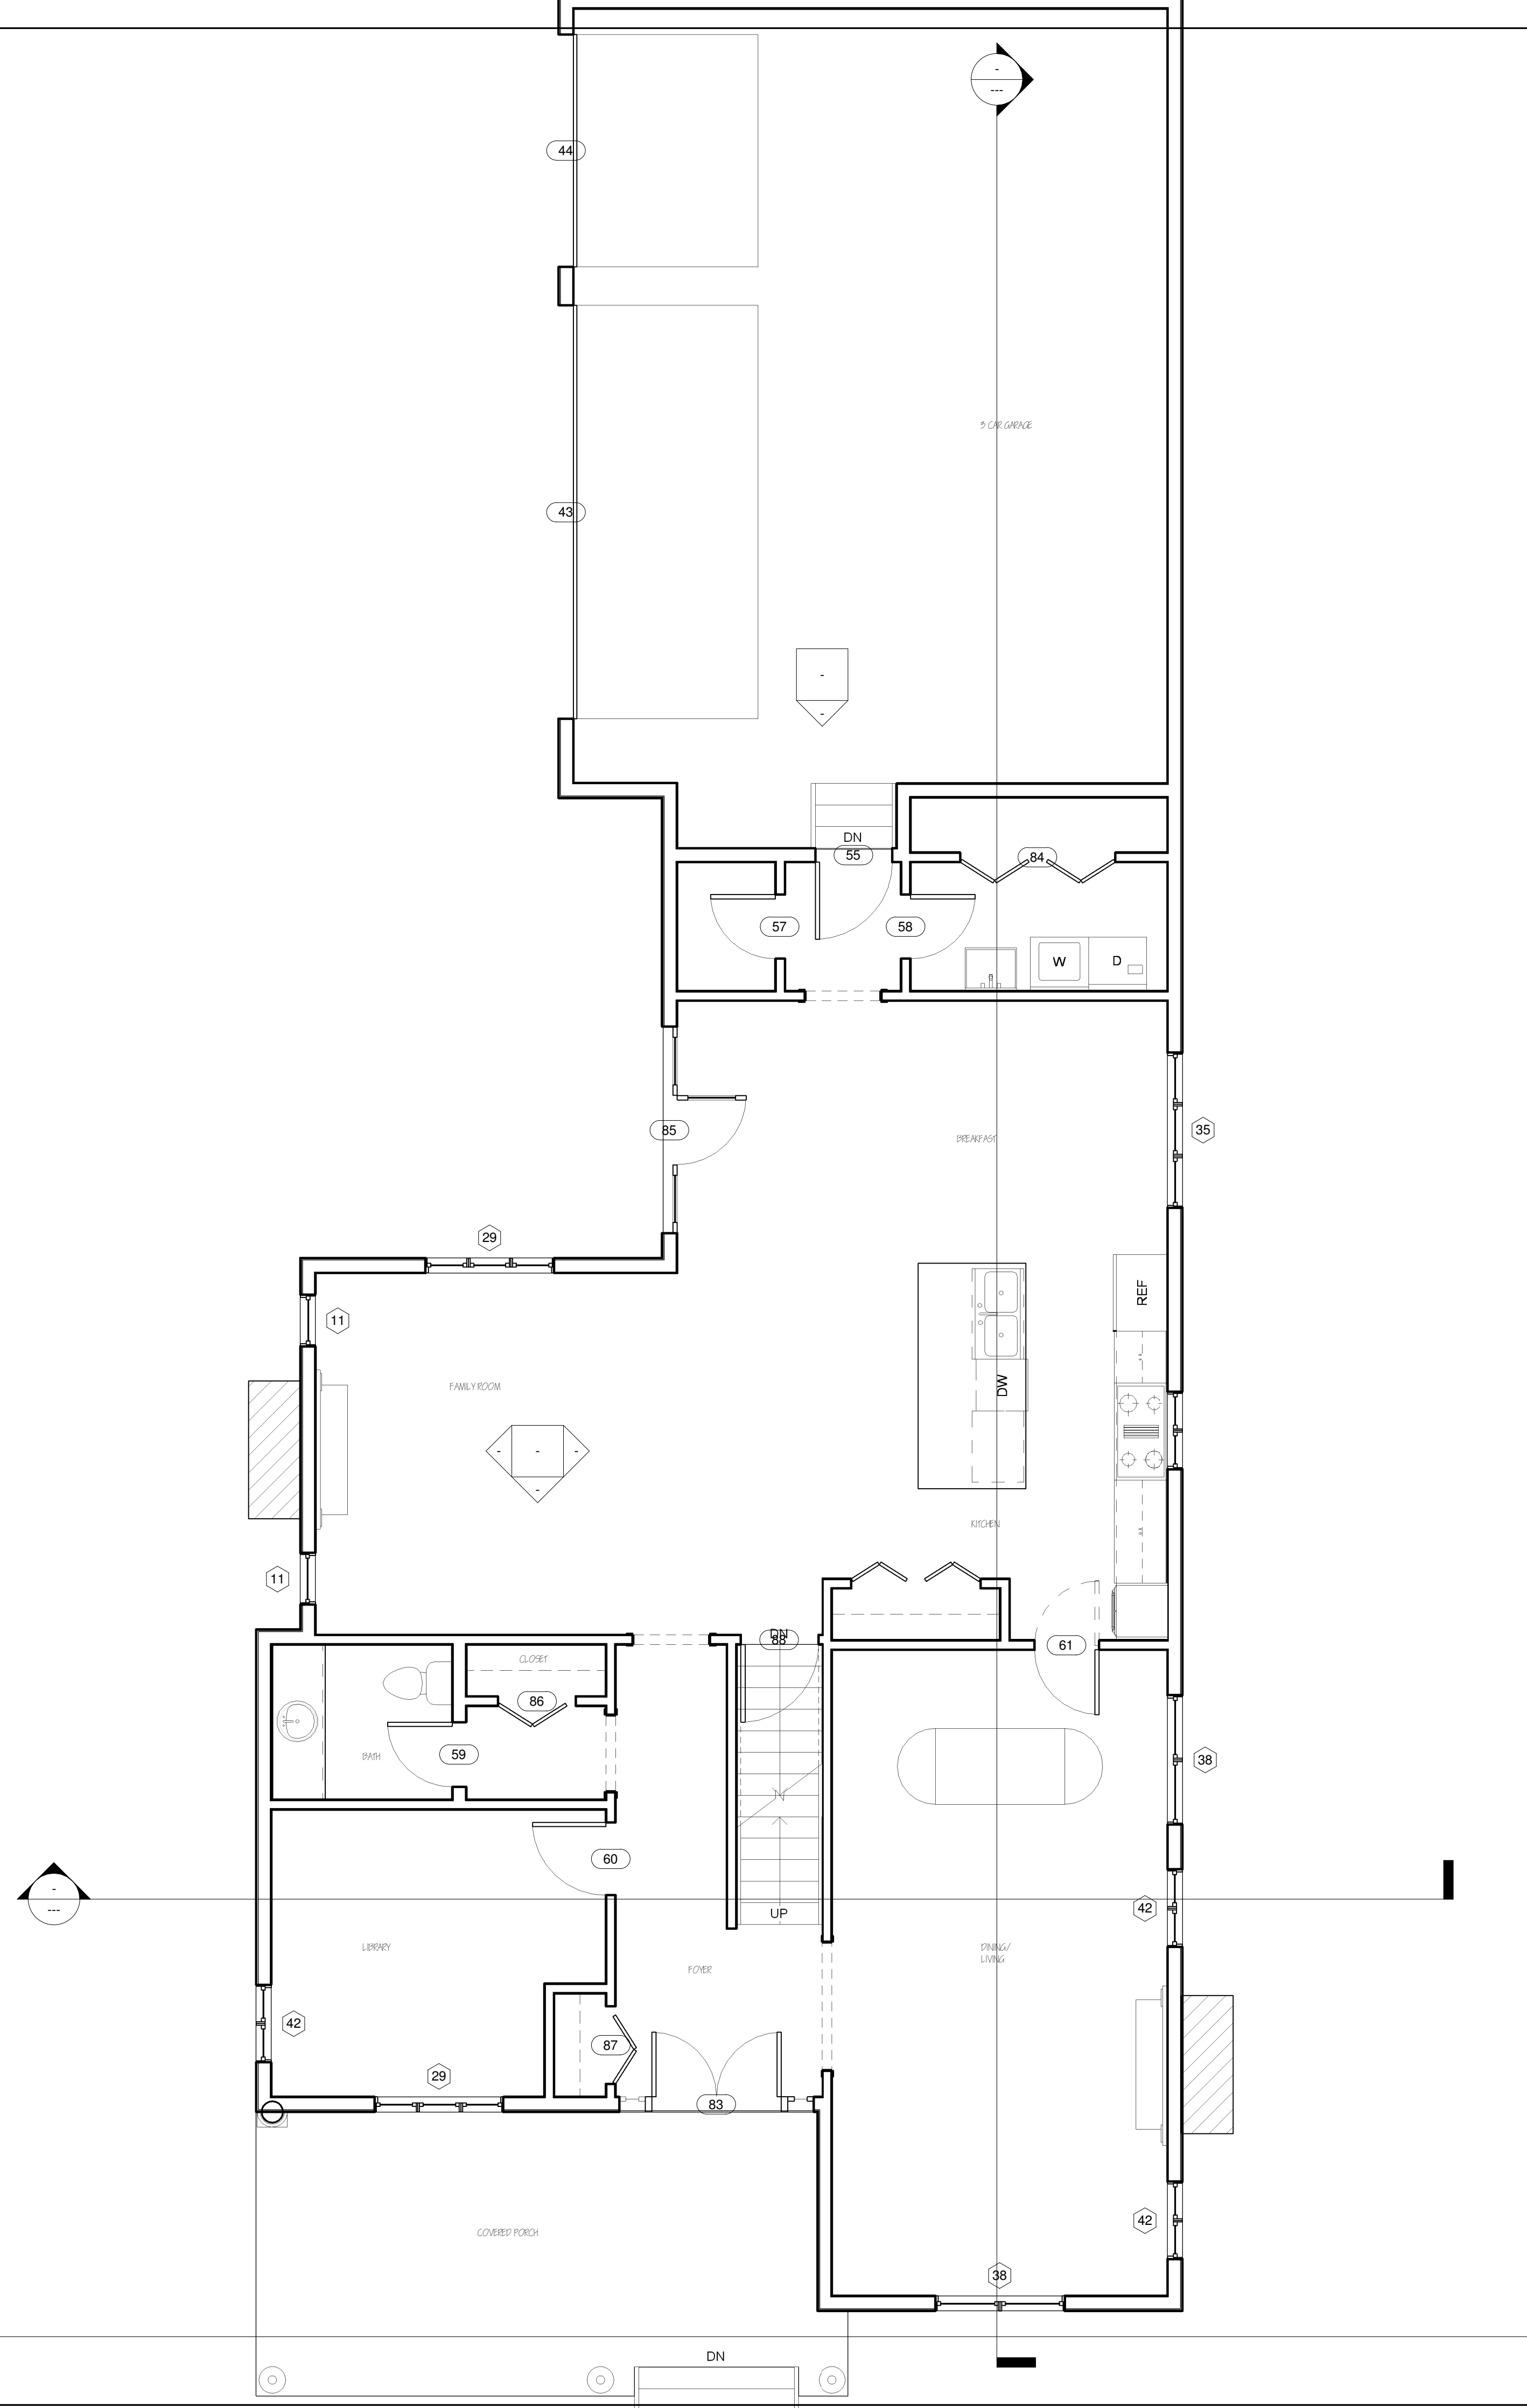

DATE: Issue Date
REVISIONS:

BRUCE Knutson
 530 NORTH 3RD ST. SUITE 530
 MINNEAPOLIS, MN. 55401
 PHONE 612-332-8000 FAX 612-332-7504
 WWW.BRUCESKNUTSON-ARCHITECTS.COM

DATE: I HEREBY CERTIFY THAT THIS PROJECT WAS PREPARED BY ME OR UNDER MY DIRECT SUPERVISION AND THAT I AM A REGISTERED ARCHITECT IN THE STATE OF MINNESOTA.
 REGISTRATION NO.: 11789




Project Name
 Enter address here

Project JOB NO: Number

SHEET NO:
A1
 Unnamed

11/13/2008 3:54:14 PM

1 UPPER FLOOR
1/4" = 1'-0"

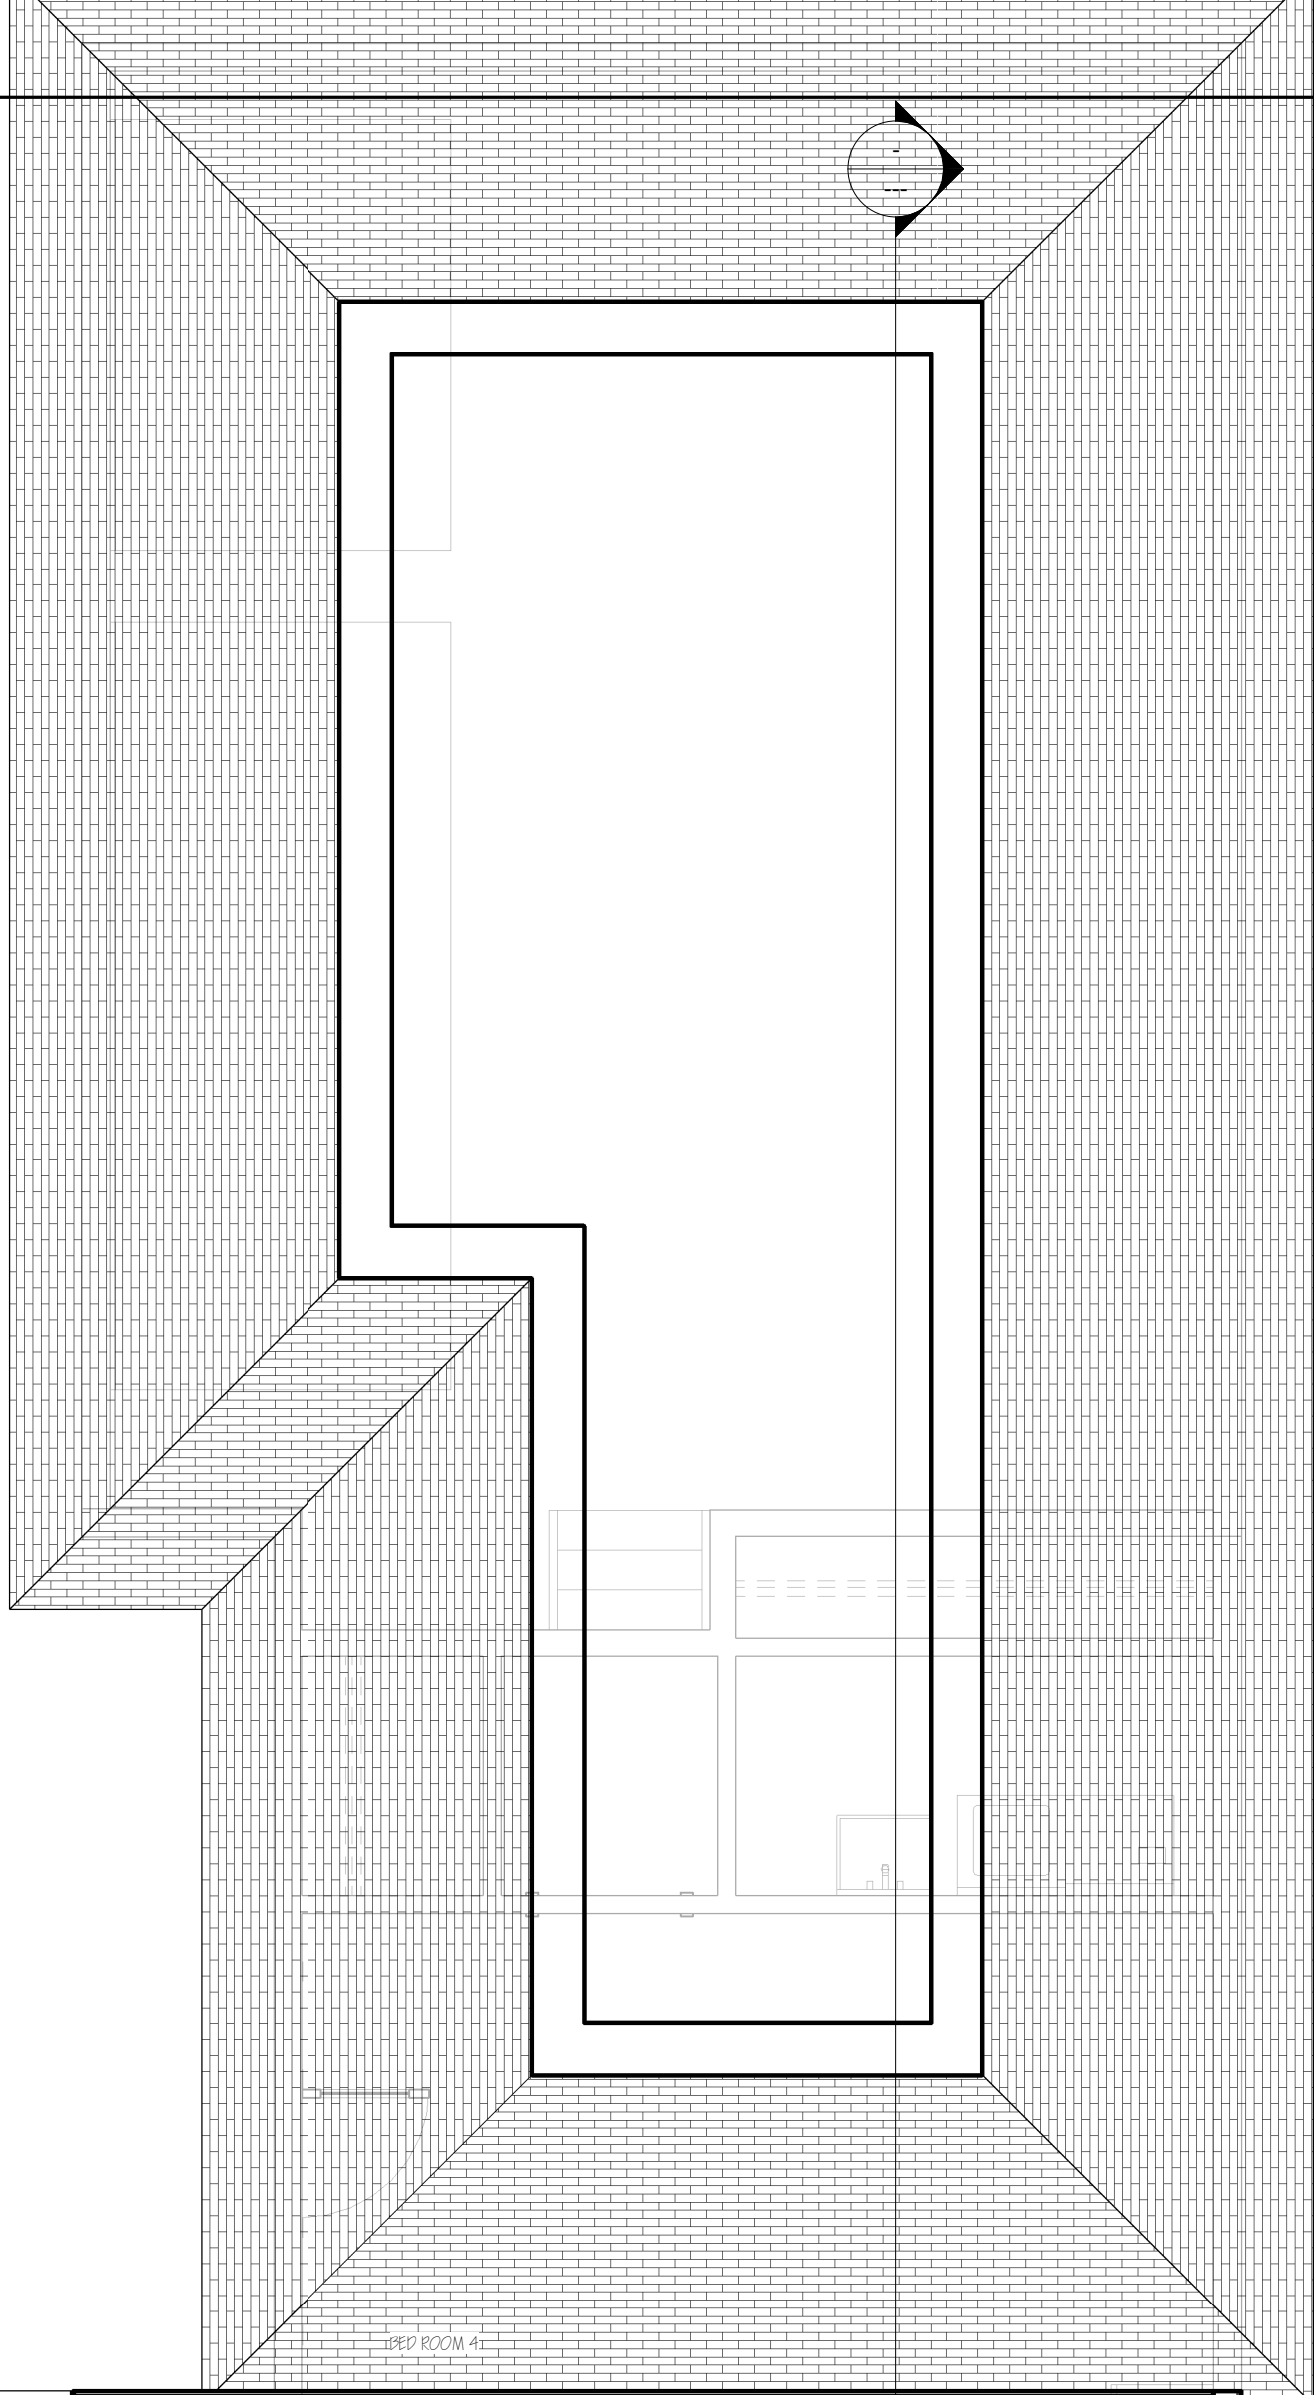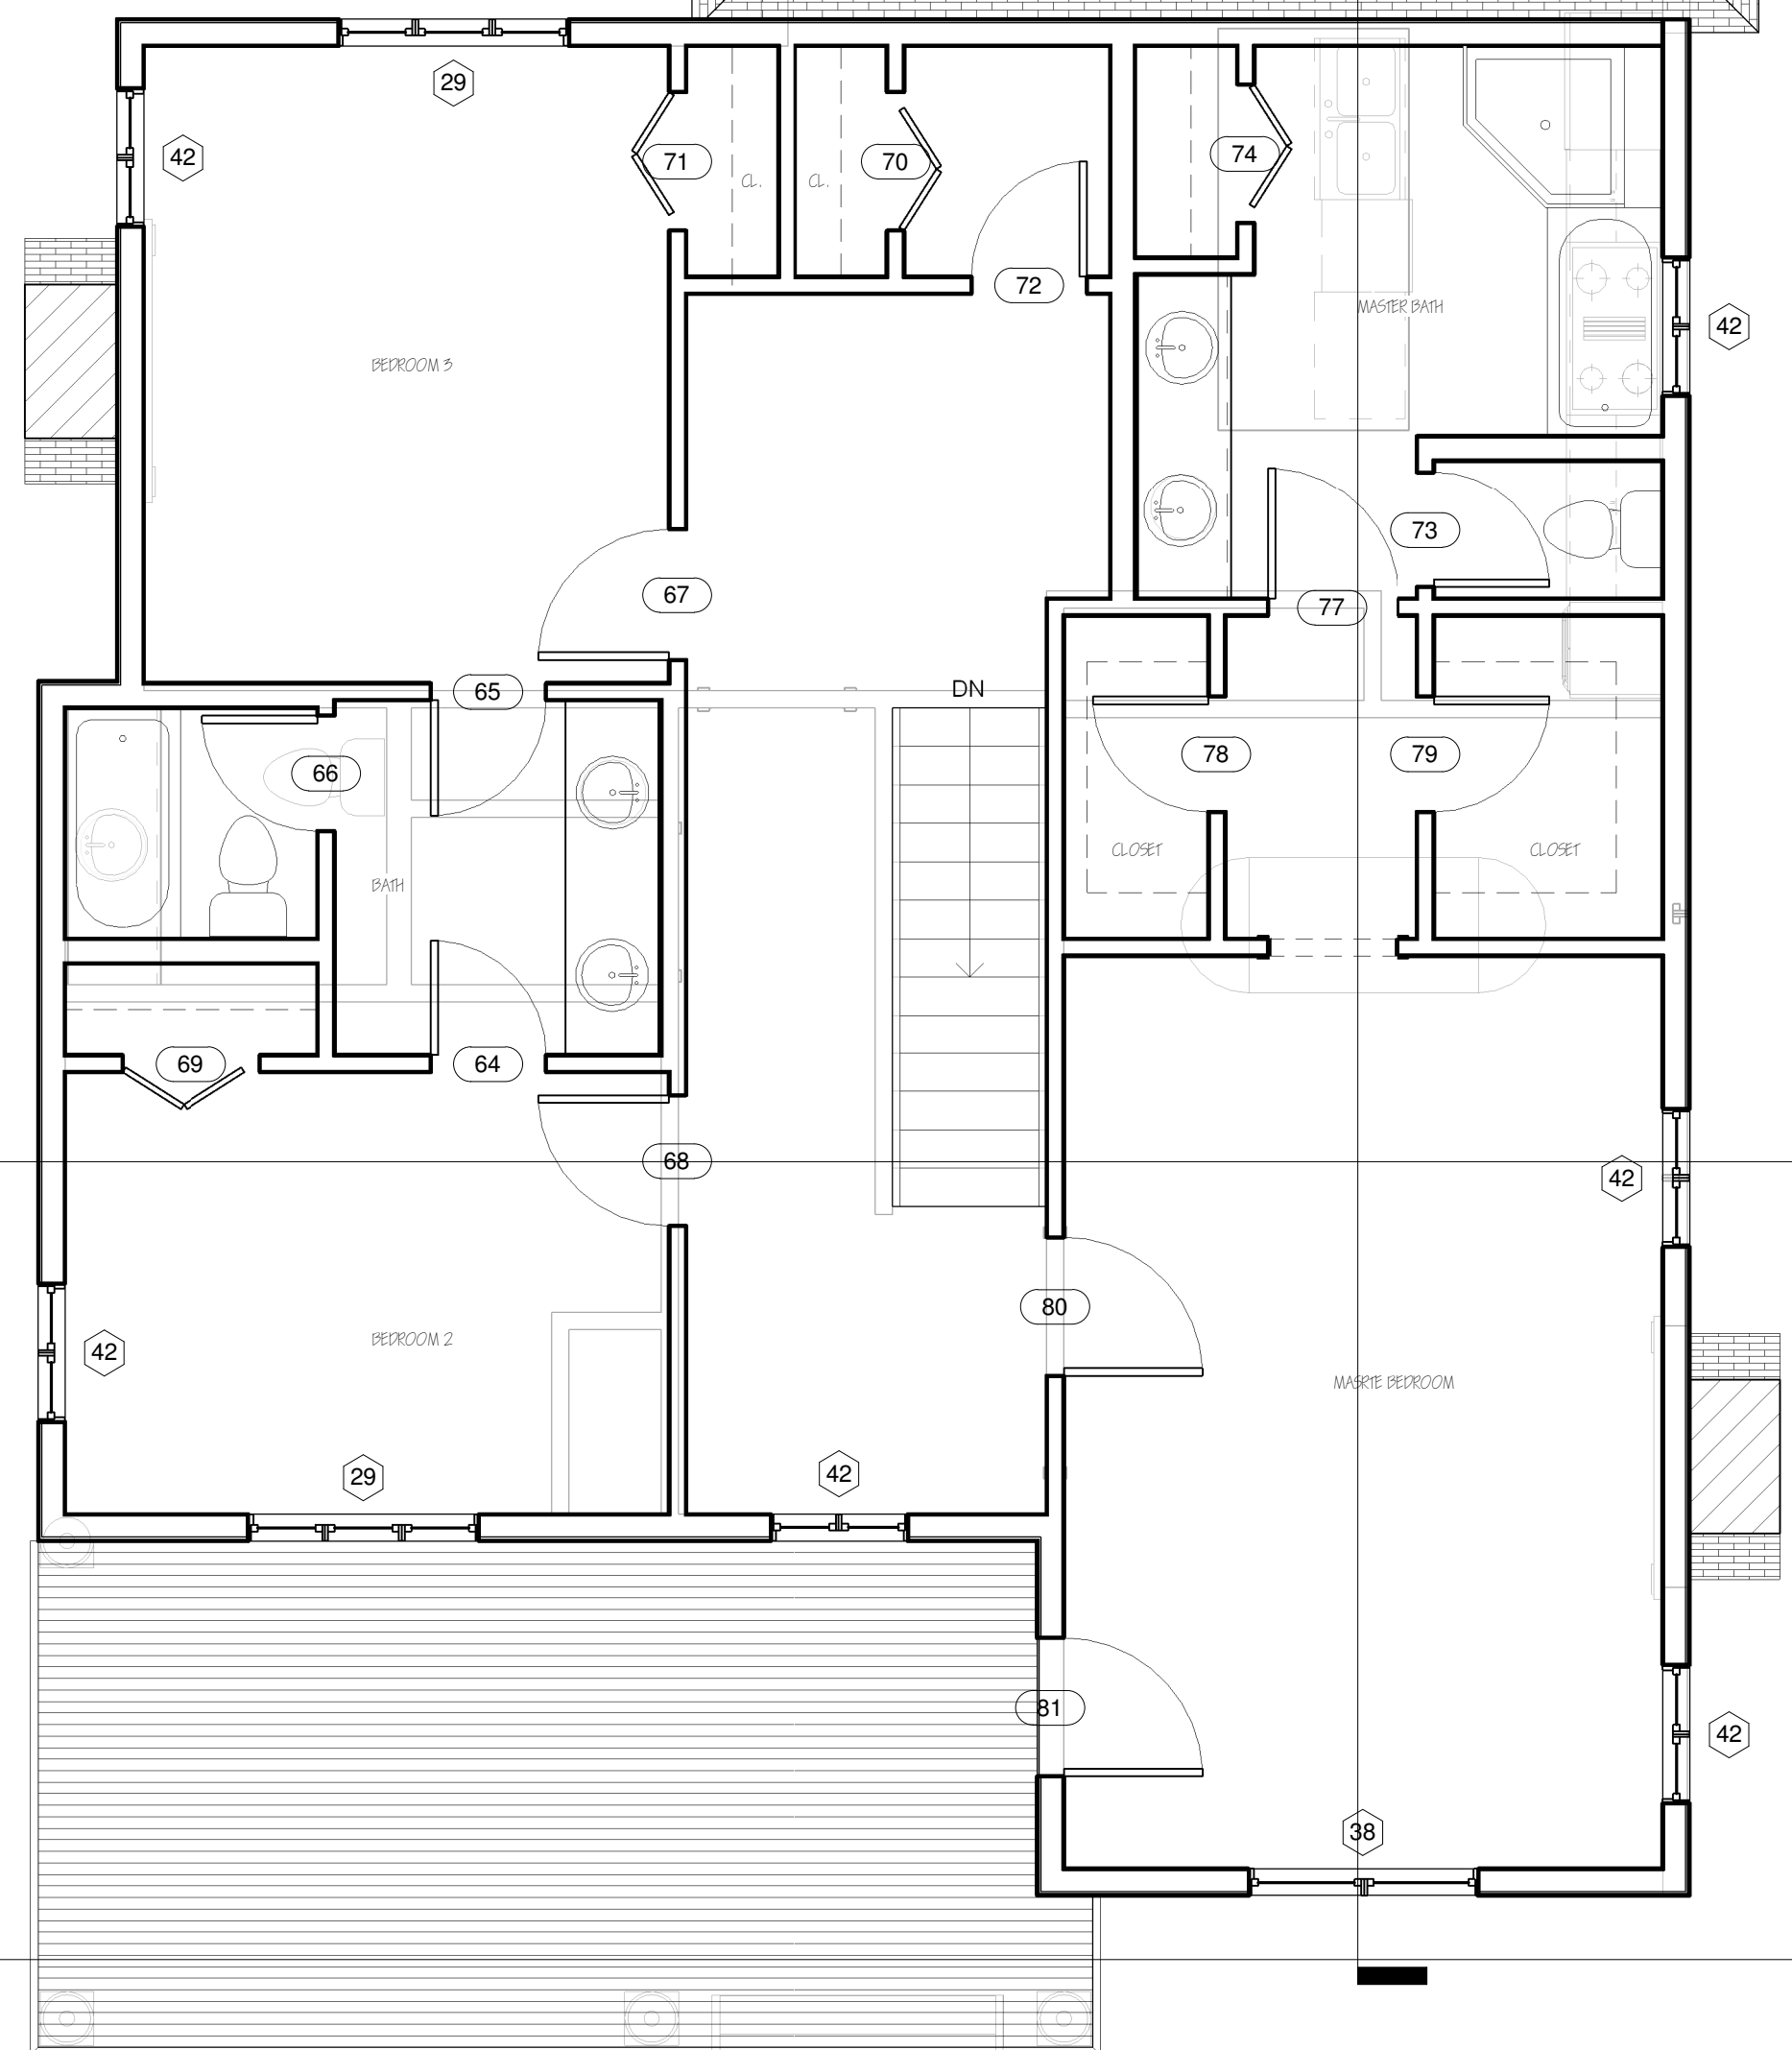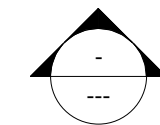

DATE: Issue Date

REVISIONS:

**BRUCE
Knutson**
530 NORTH 3RD ST. SUITE 530
MINNEAPOLIS, MN. 55401
PHONE 612-332-8000 FAX 612-332-7504
WWW.BRUCEKNUTSON-ARCHITECTS.COM

DATE: I HEREBY CERTIFY THAT THIS
DRAWING WAS PREPARED BY ME
OR UNDER MY DIRECT SUPER-
VISION AND THAT I AM A
REGISTERED ARCHITECT
LICENSED IN THE STATE OF MINNESOTA.
REGISTRATION NO: 11789

Project Name

Enter address here

Project
JOB NO: Number

SHEET NO:

A2

Unnamed

DATE: Issue Date

REVISIONS:



② North
1/4" = 1'-0"



① South
1/4" = 1'-0"



③ West
1/4" = 1'-0"

BRUCE
Architect
KNUTSON
530 NORTH 3RD ST. SUITE 530
MINNEAPOLIS, MN. 55401
PHONE 612-332-8000 FAX 612-332-7504
WWW.KNUTSON-ARCHITECTS.COM

I HEREBY CERTIFY THAT THIS PROJECT WAS PREPARED BY ME OR UNDER MY DIRECT SUPERVISION AND THAT I AM A REGISTERED ARCHITECT IN THE STATE OF MINNESOTA.
REGISTRATION NO. 11789

Project Name

Enter address here

Project
JOB NO: Number

SHEET NO:

A3

Unnamed