
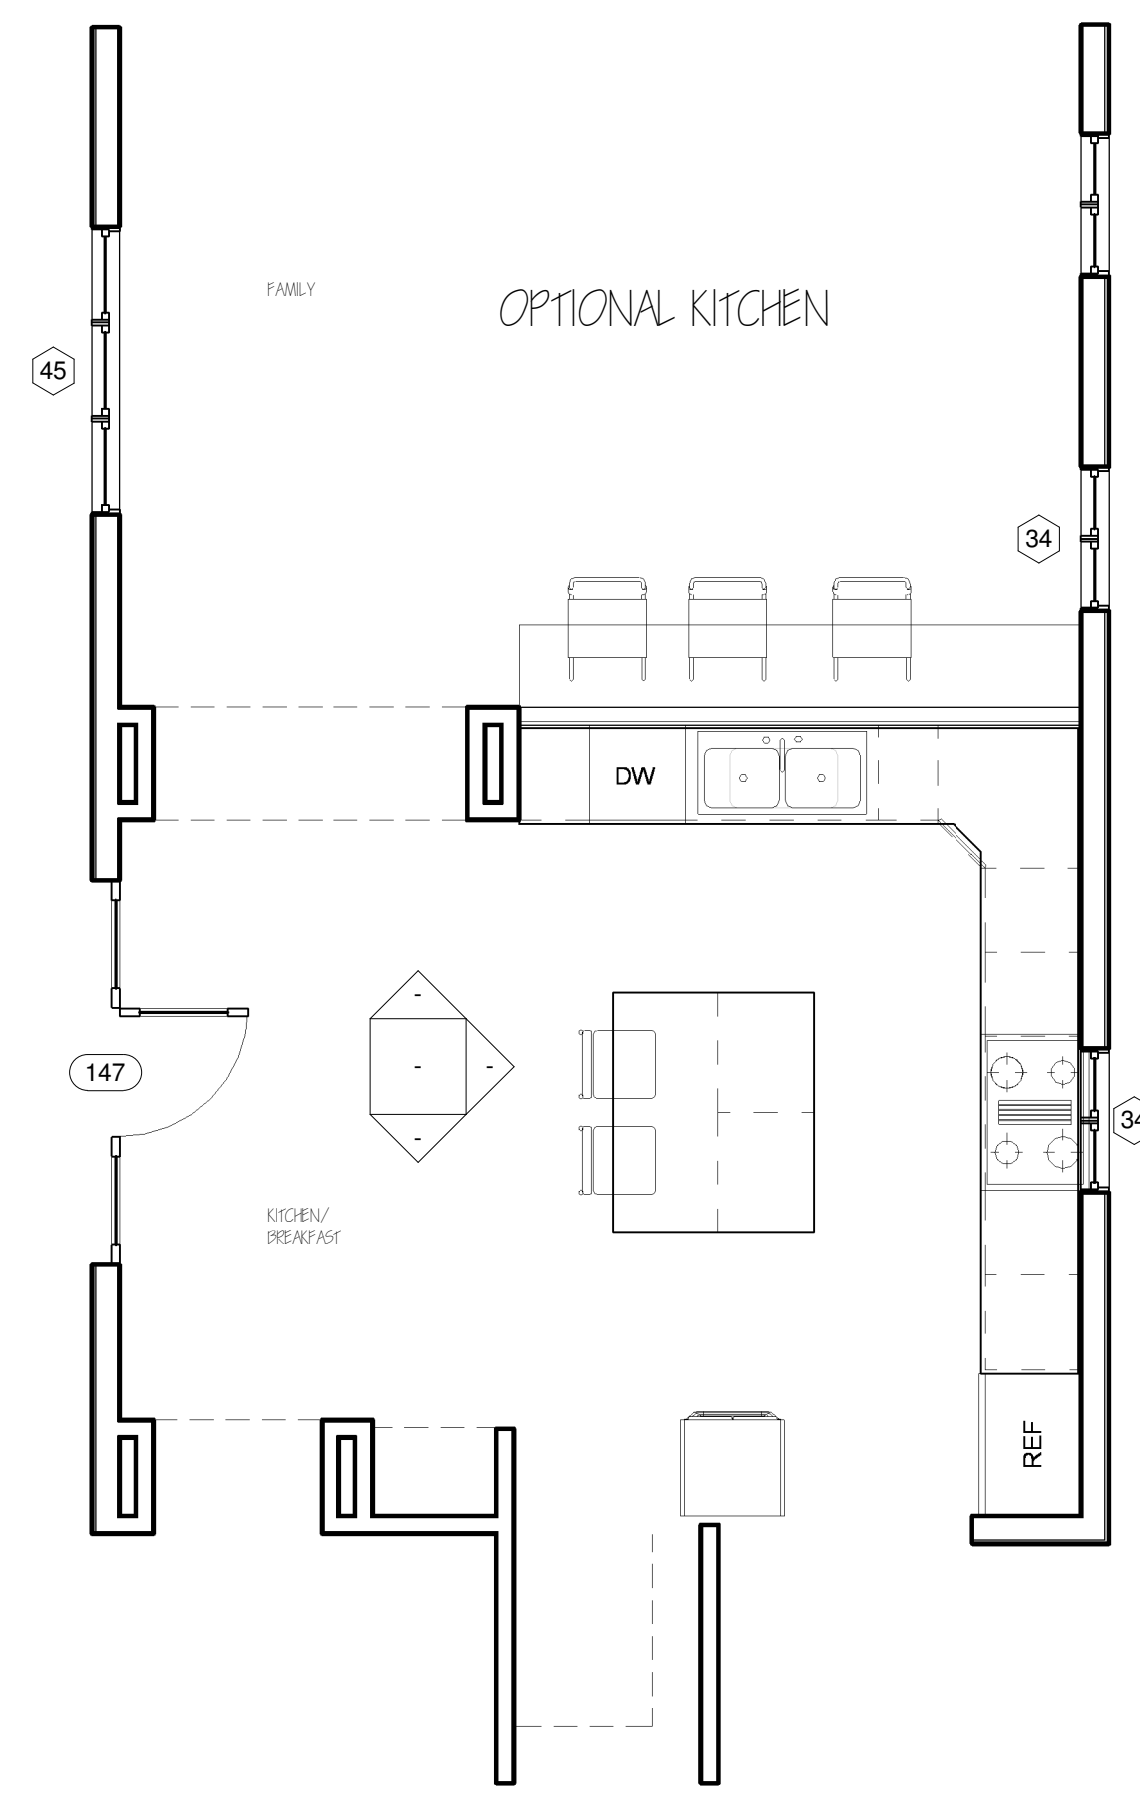


11/13/2008 3:51:58 PM

1 MAIN FLOOR
1/4" = 1'-0"

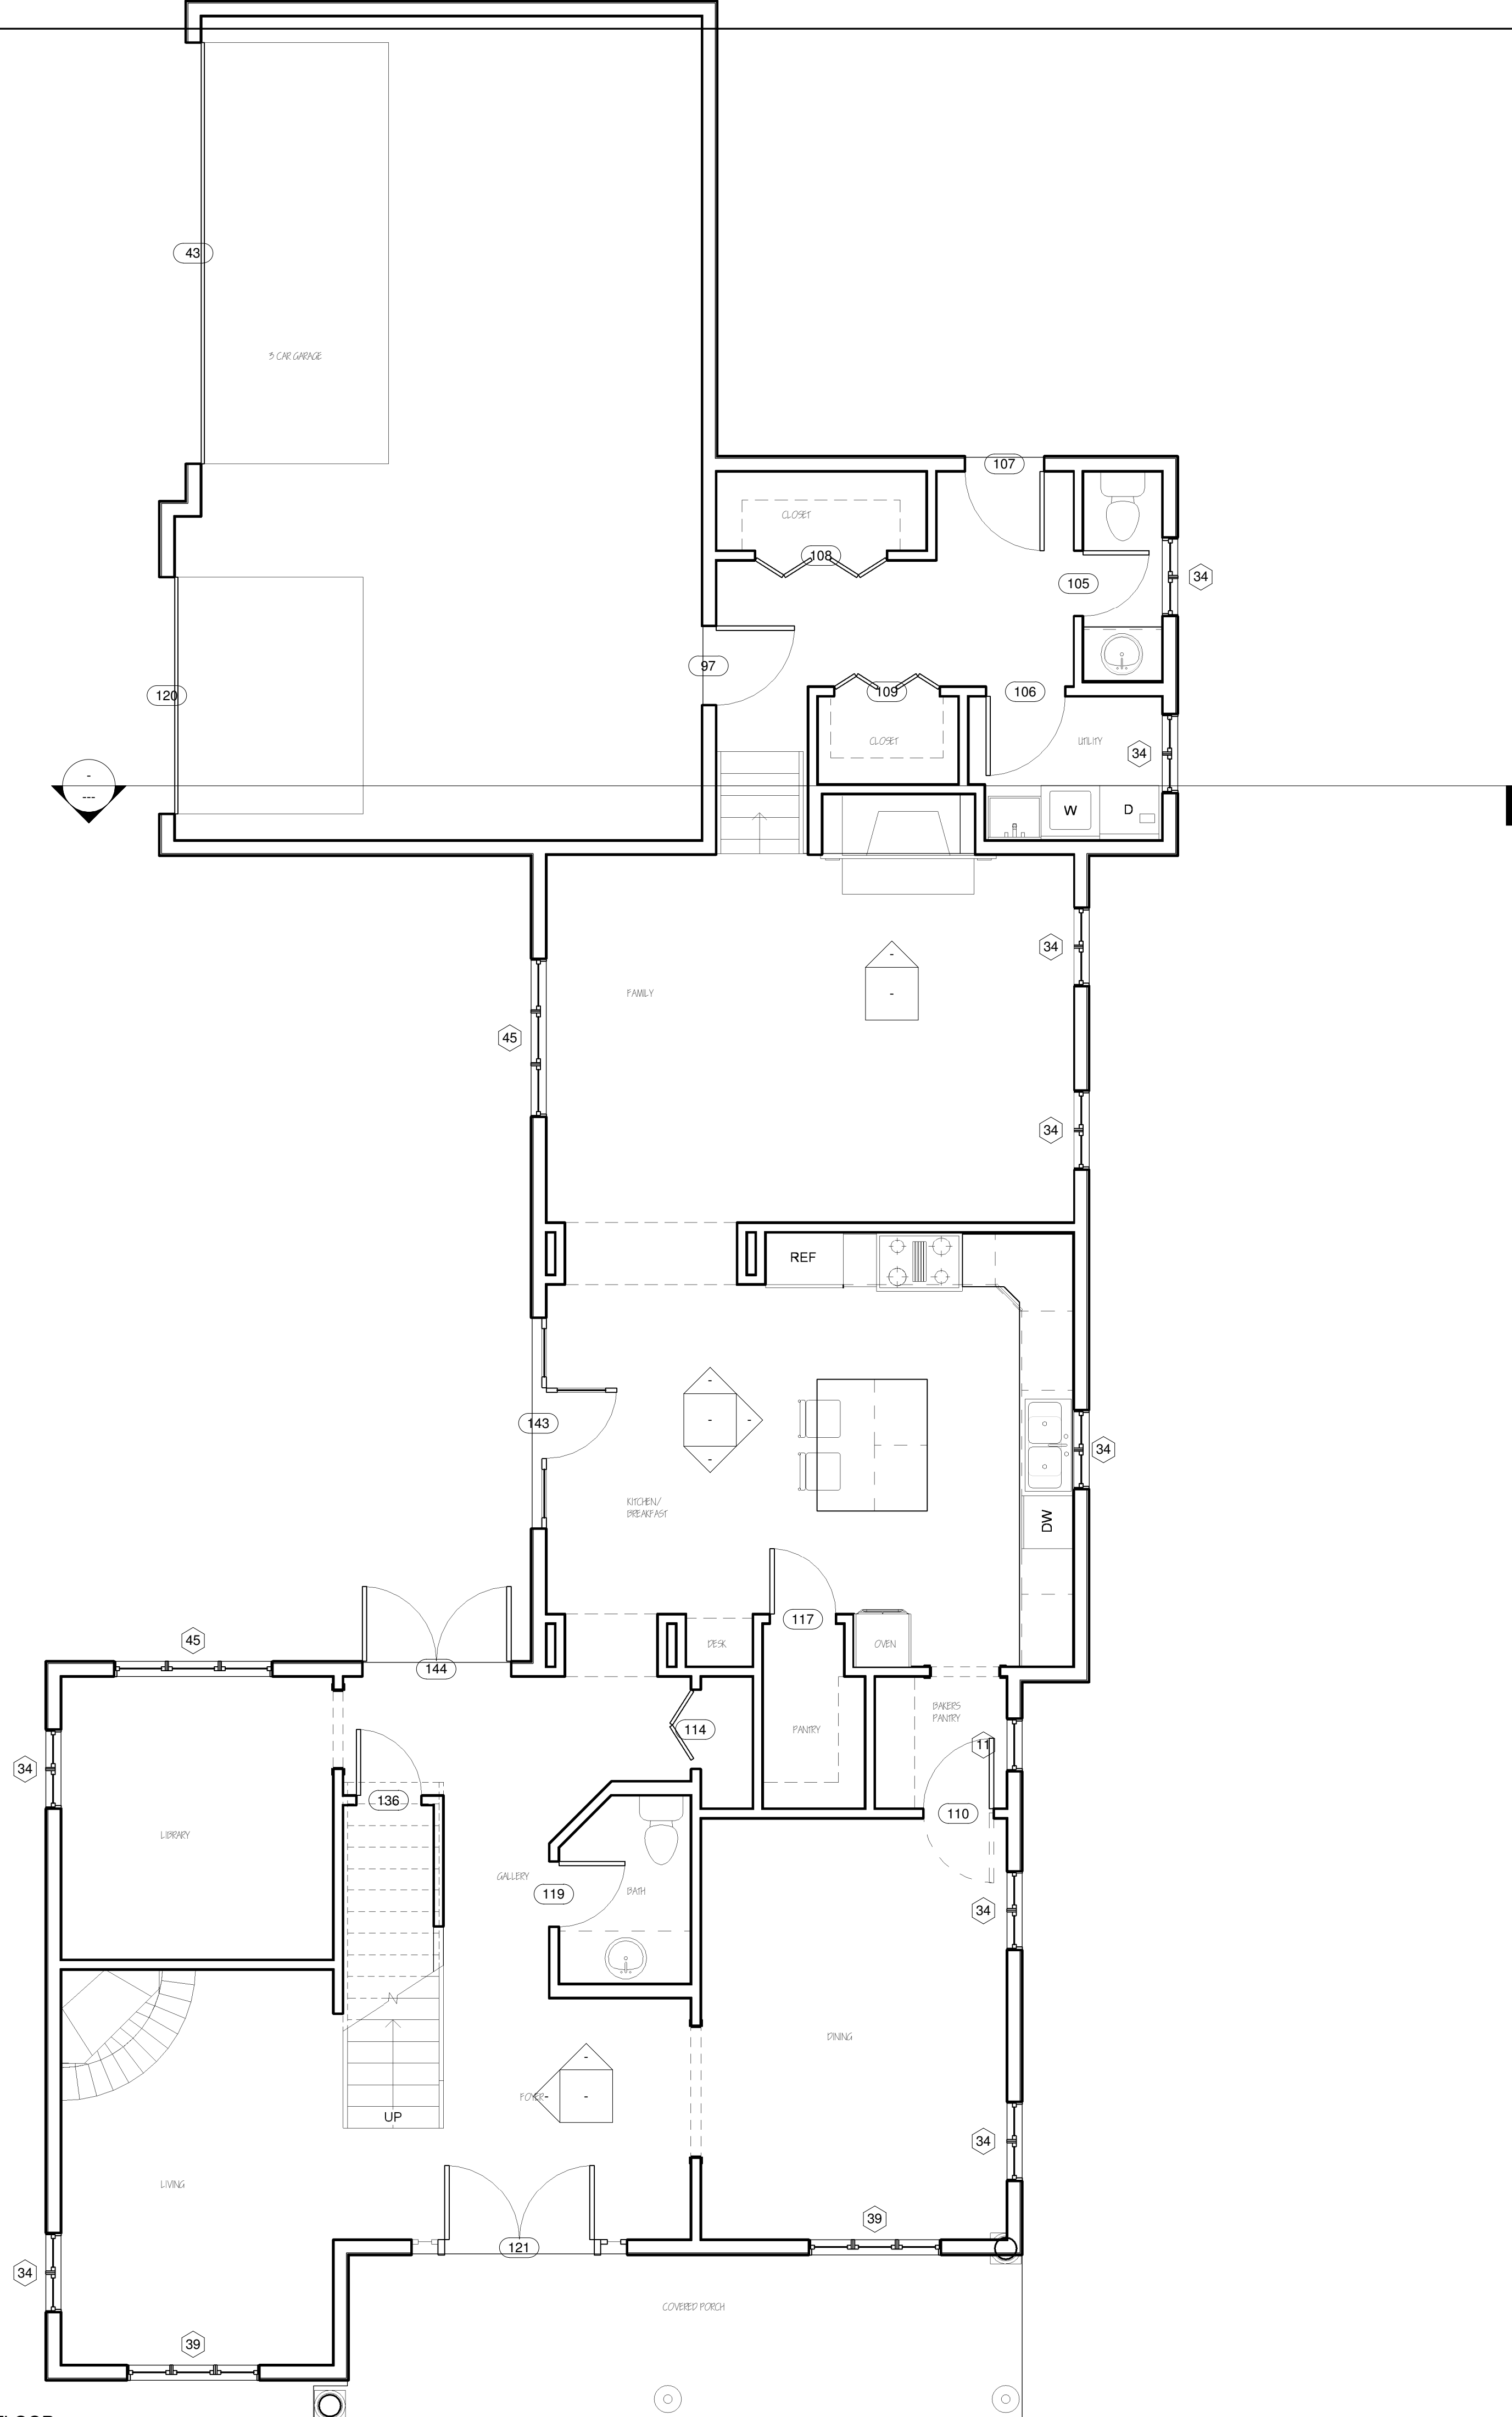

DATE: Issue Date
 REVISIONS:

BRUCE Knutson
 530 NORTH 3RD ST. SUITE 530
 MINNEAPOLIS, MN. 55401
 PHONE 612-332-8000 FAX 612-332-7504
 WWW.KNUTSON-ARCHITECTS.COM

I HEREBY CERTIFY THAT THIS PROJECT WAS PREPARED BY ME OR UNDER MY DIRECT SUPERVISION AND THAT I AM A REGISTERED ARCHITECT IN THE STATE OF MINNESOTA.
 REGISTRATION NO.: 11789


Project Name
 Enter address here

Project
 JOB NO: Number

SHEET NO:
A1
 Unnamed

11/13/2008 3:52:03 PM

1 UPPER FLOOR
1/4" = 1'-0"

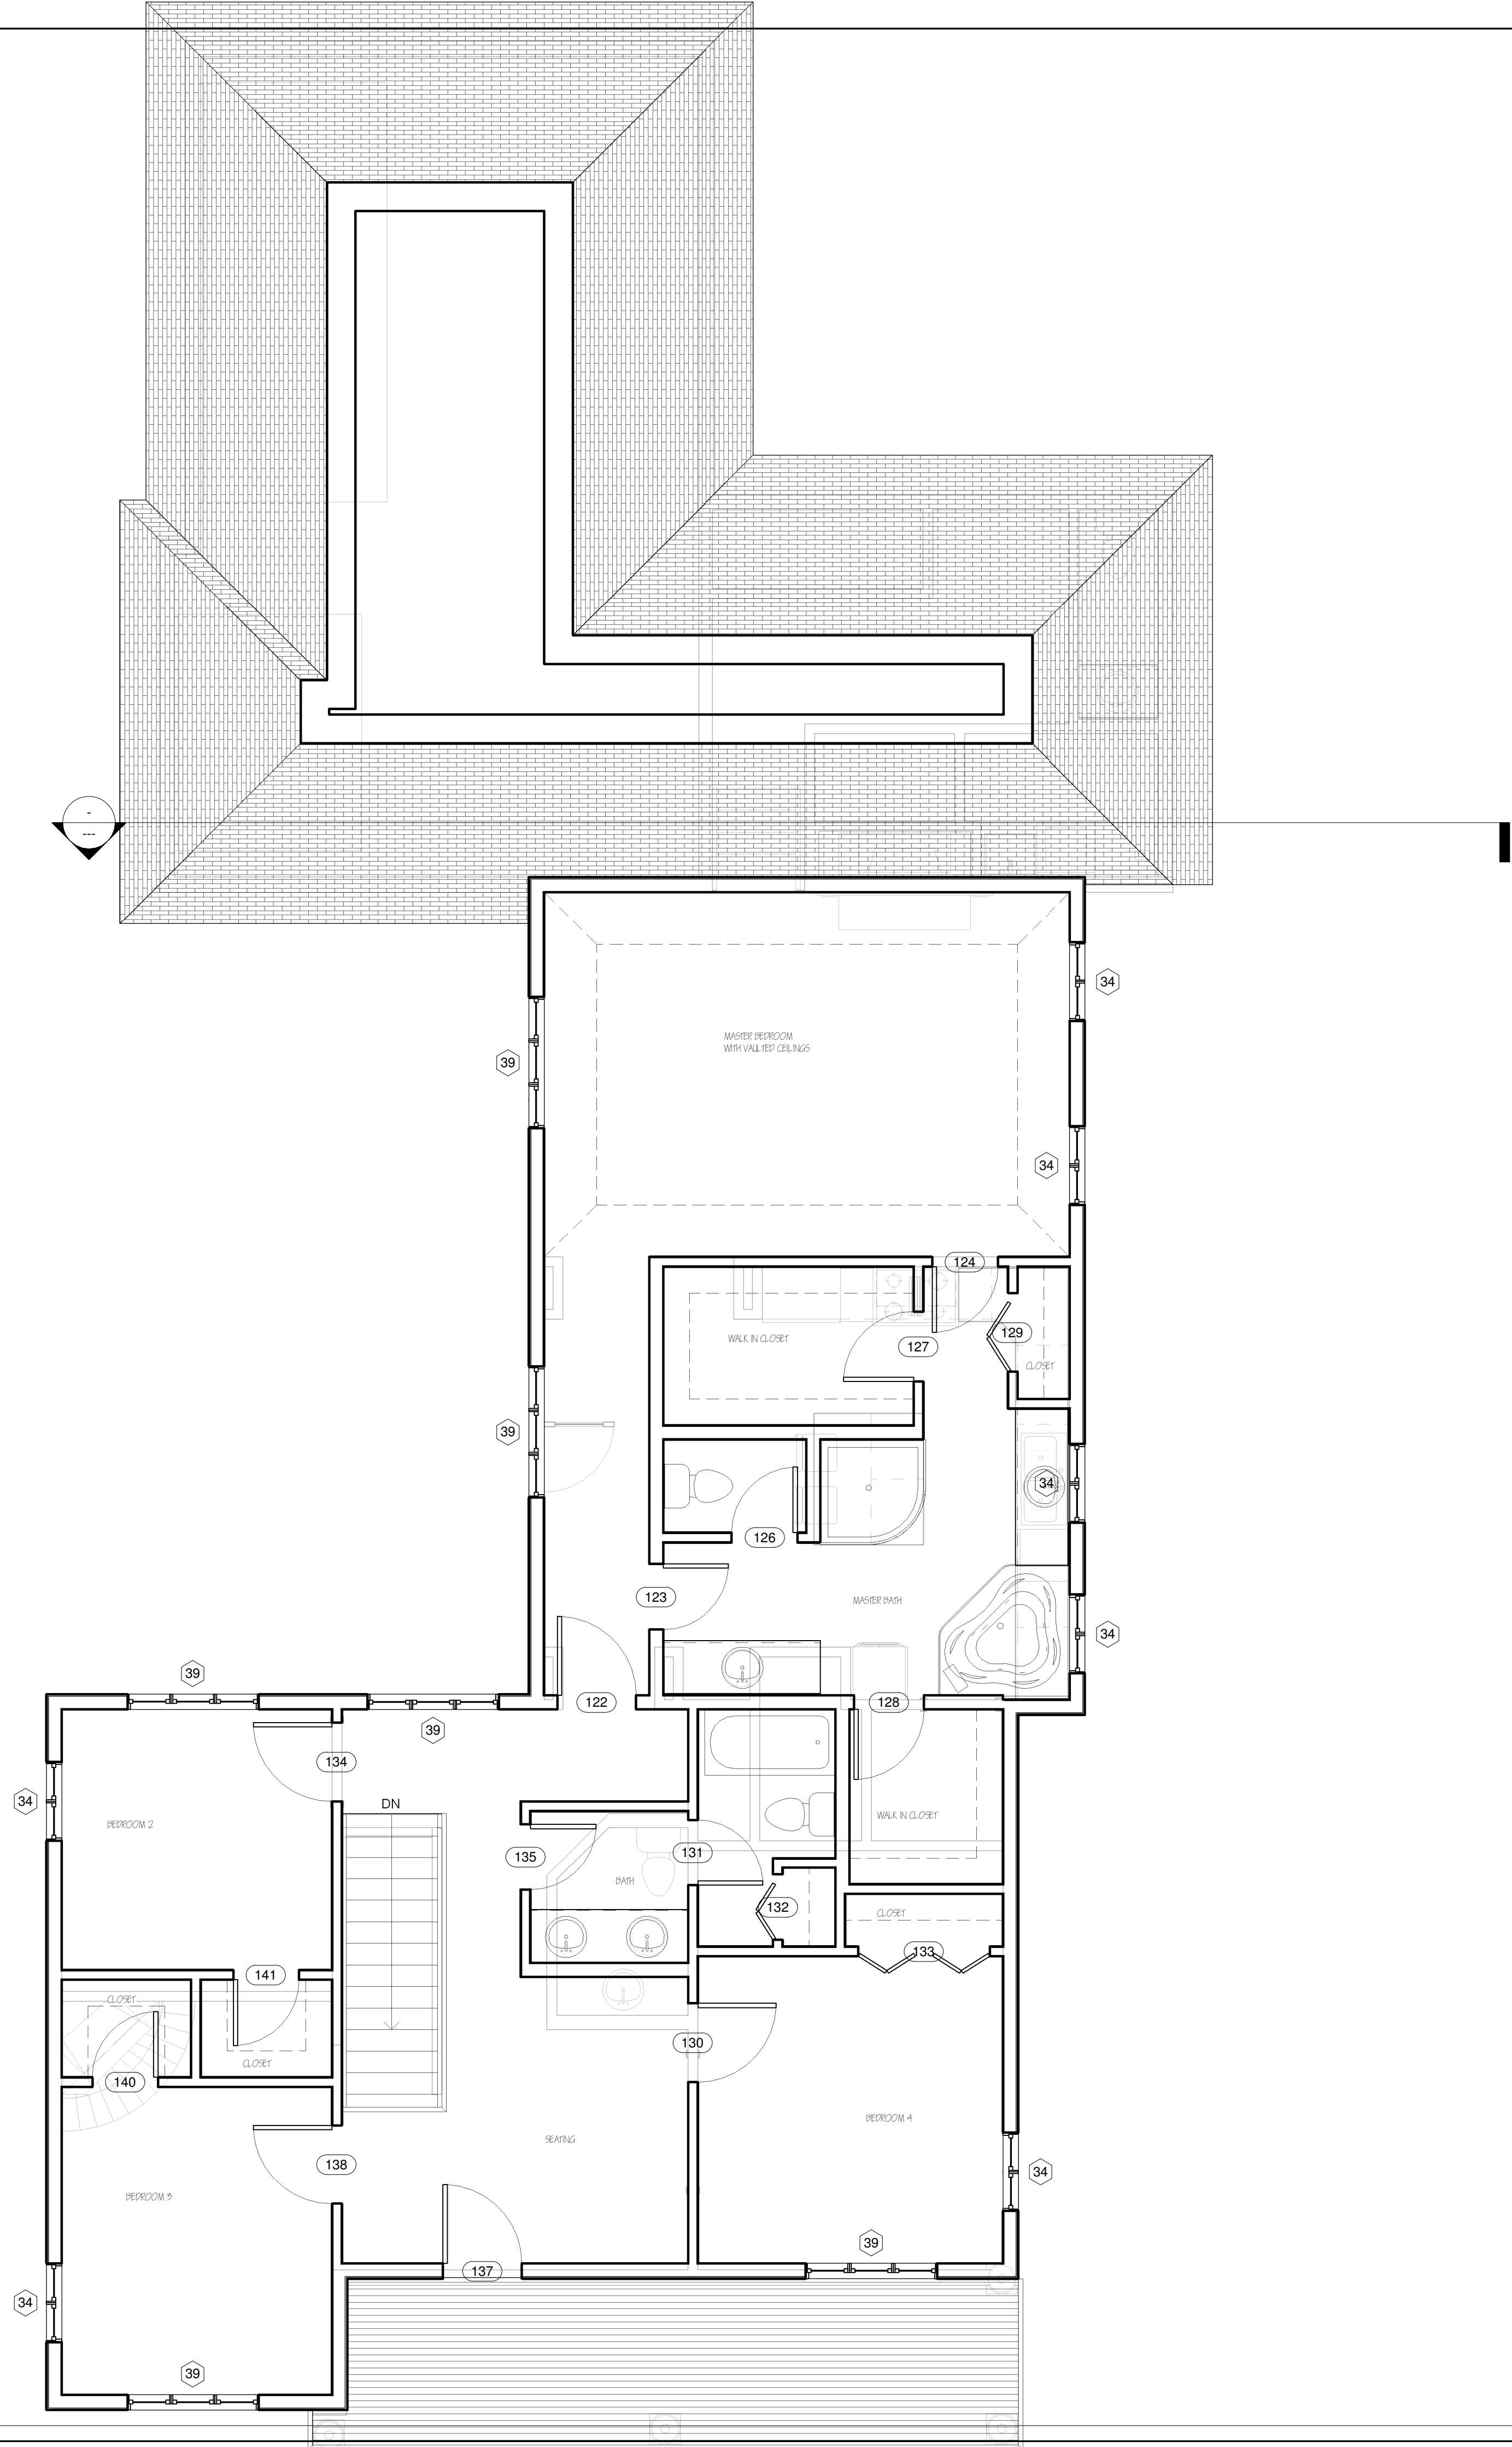

DATE: Issue Date

REVISIONS:

**BRUCE
Knutson**
530 NORTH 3RD ST. SUITE 530
MINNEAPOLIS, MN. 55401
PHONE 612-332-8000 FAX 612-332-7504
WWW.KNUTSON-ARCHITECTS.COM

I HEREBY CERTIFY THAT THIS PROJECT WAS PREPARED BY ME OR UNDER MY DIRECT SUPERVISION AND THAT I AM A REGISTERED ARCHITECT IN THE STATE OF MINNESOTA.
REGISTRATION NO.: 11789

Project Name

Enter address here

Project
JOB NO: Number

SHEET NO:

A2

Unnamed

DATE: Issue Date

REVISIONS:

**BRUCE
Knutson**
 530 NORTH 3RD ST. SUITE 530
 MINNEAPOLIS, MN. 55401
 PHONE 612-332-8000 FAX 612-332-7504
 WWW.KNUTSON-ARCHITECTS.COM

I HEREBY CERTIFY THAT THIS
 PLAN WAS PREPARED BY ME
 OR UNDER MY DIRECT SUPER-
 VISION AND THAT I AM A
 REGISTERED ARCHITECT
 LICENSED IN THE STATE OF MINNESOTA.
 REGISTRATION NO: 11789

Project Name
 Enter address here

Project
 JOB NO: Number

SHEET NO:

A3

Unnamed



③ North
 1/4" = 1'-0"



① South
 1/4" = 1'-0"



② West
 1/4" = 1'-0"