



TODD KNUTSON  
DESIGN  
WWW.TODDKNUTSONDESIGN.COM

REMODELING  
DIMENSIONS


5812 EXCELSIOR BLVD.  
ST. LOUIS PK., MN. 55416  
PHONE: 952-920-5555

TERMS:

CONTRACTOR TO VERIFY ALL DIMENSIONS, AS BUILT CONDITIONS (IF APPLY) AND SITE CONDITIONS, BEFORE ORDERING MATERIAL OR DEMOLISHING EXISTING STRUCTURES. CONTRACTOR AND ALL SUBS MUST REPORT ANY DISCREPANCIES TO DESIGNER IMMEDIATELY. AS BUILT AND SITE CONDITIONS OFTEN HAVE UNIQUE CONDITIONS THAT CANNOT BE PREDICTED OR FORSEEN AT DESIGN COMPLETION. CONTRACTOR, SUBS AND DESIGNER WILL WORK TOGETHER TO REACH A SOLUTION IF ANY SITUATION MAY ARISE.



1 EAST EXIST  
AS 1/4" = 1'-0"

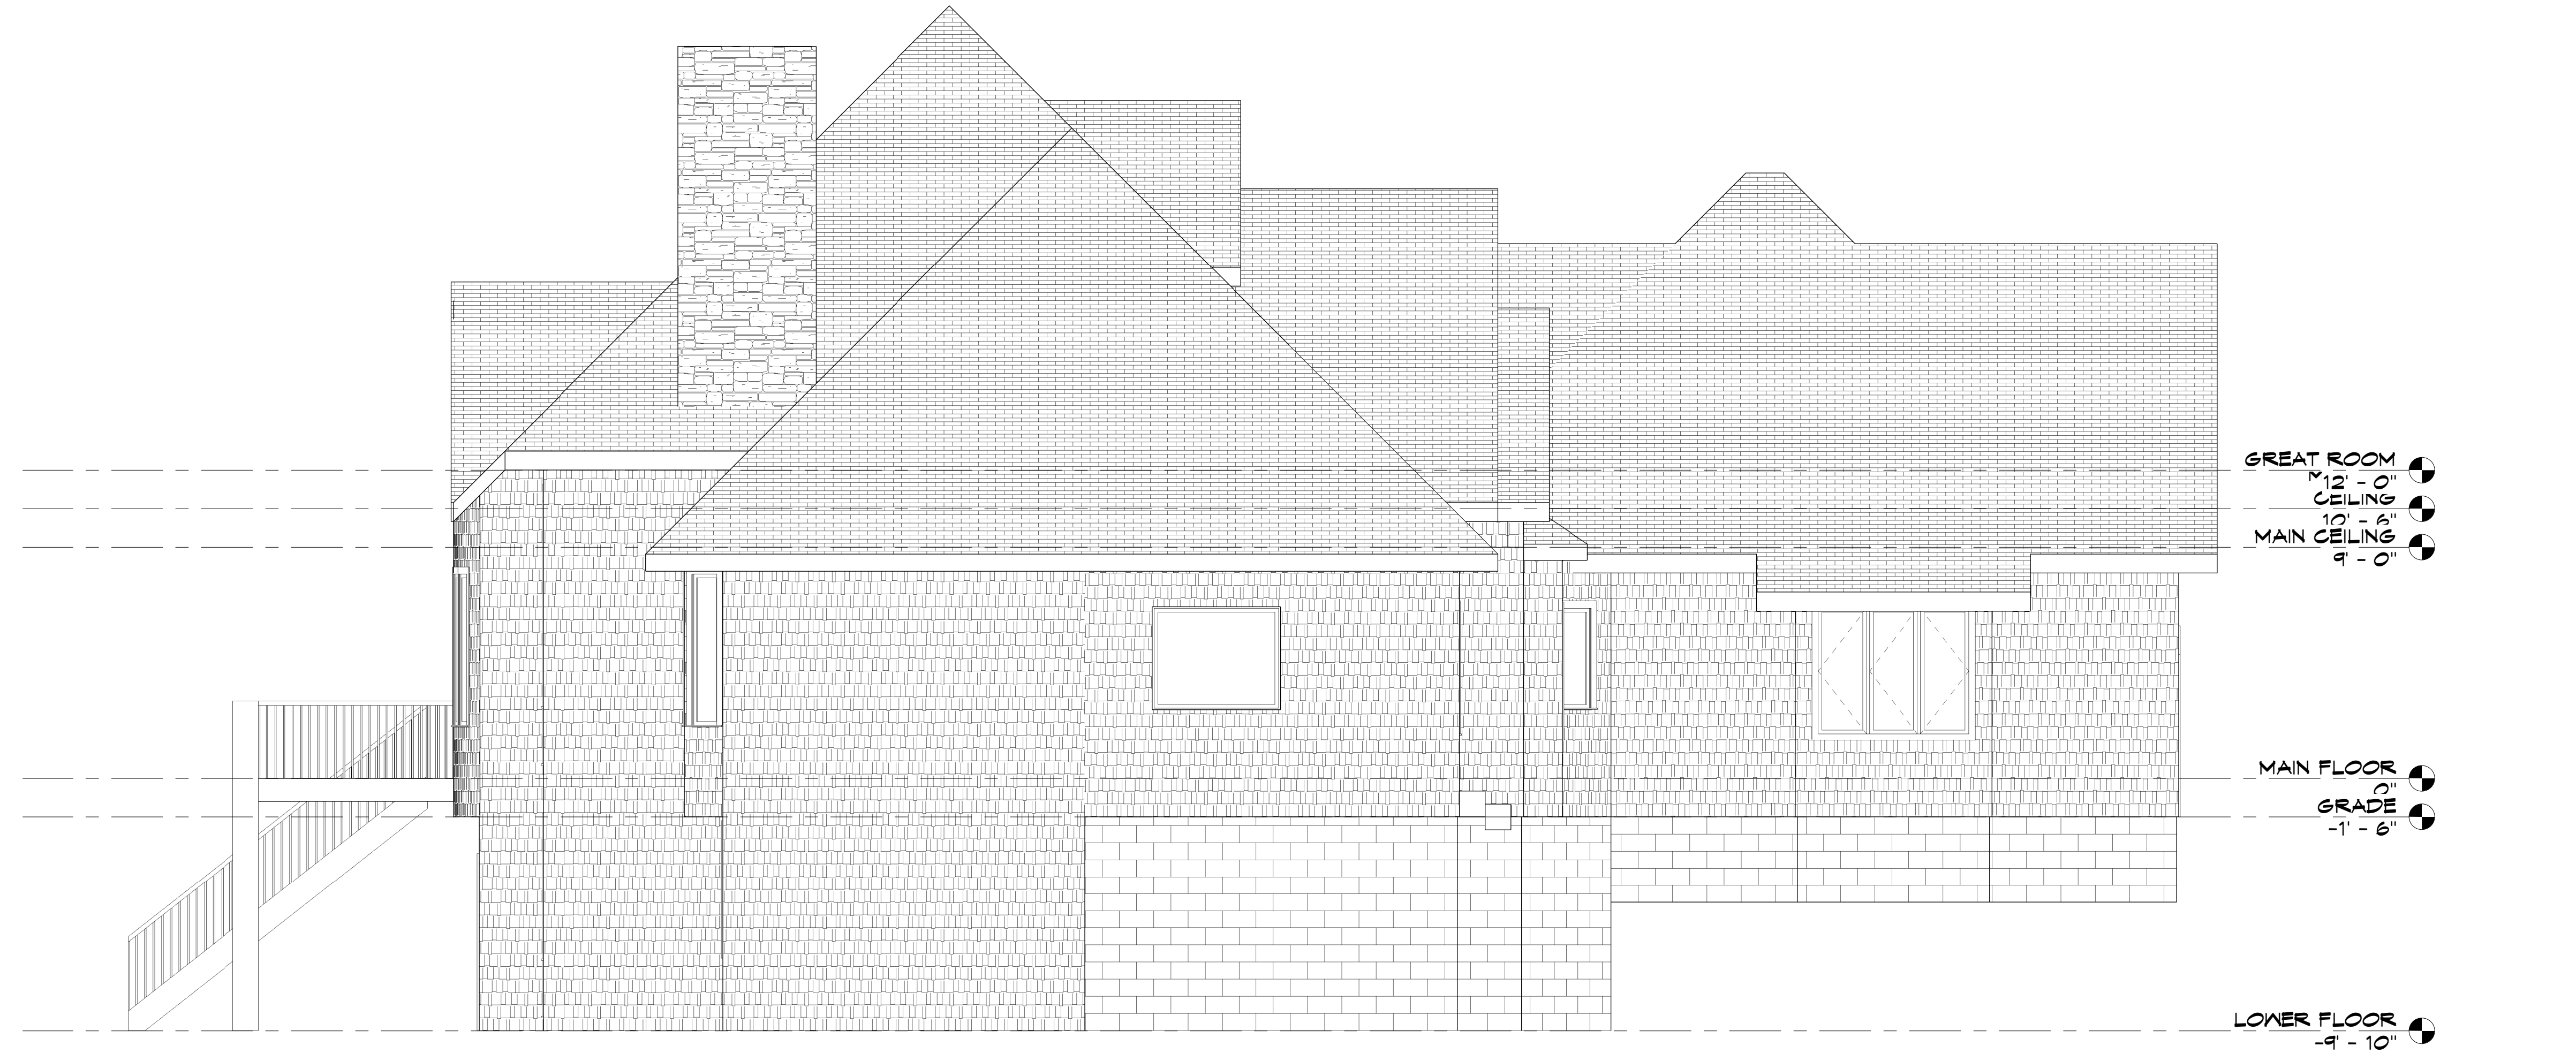

2 WEST EXIST  
AS 1/4" = 1'-0"