



DATE: 4-4-09

REVISIONS:

- ISSUED FOR FINAL REVIEW 4-3-09
- ISSUED FOR FINAL REVISION 4-14-09
- ISSUED FOR CONST. 5-7-09
- RE-ISSUED FOR CONST. 5-15-09

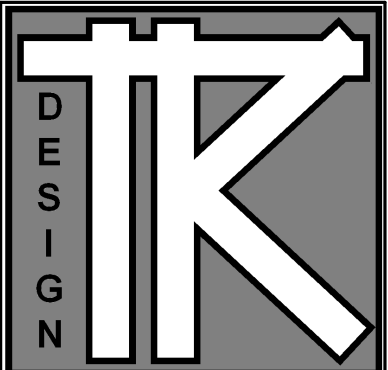

TODD KNOTSON DESIGN

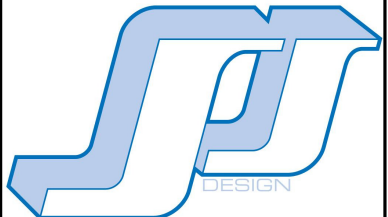

JFJANSEN
 2333 UNIVERSITY AV. W.
 STUDIO 100
 SAINT PAUL, MN. 55114
 PHONE: 651-472-0053
 FAX: 651-472-0060

CONRAD COUNTRY HOUSE


21750 Fairview Street
 Greenwood, MN.

JOB NO: 21730

SHEET NO:

A2

MAIN FLOOR
 2304 SQ.

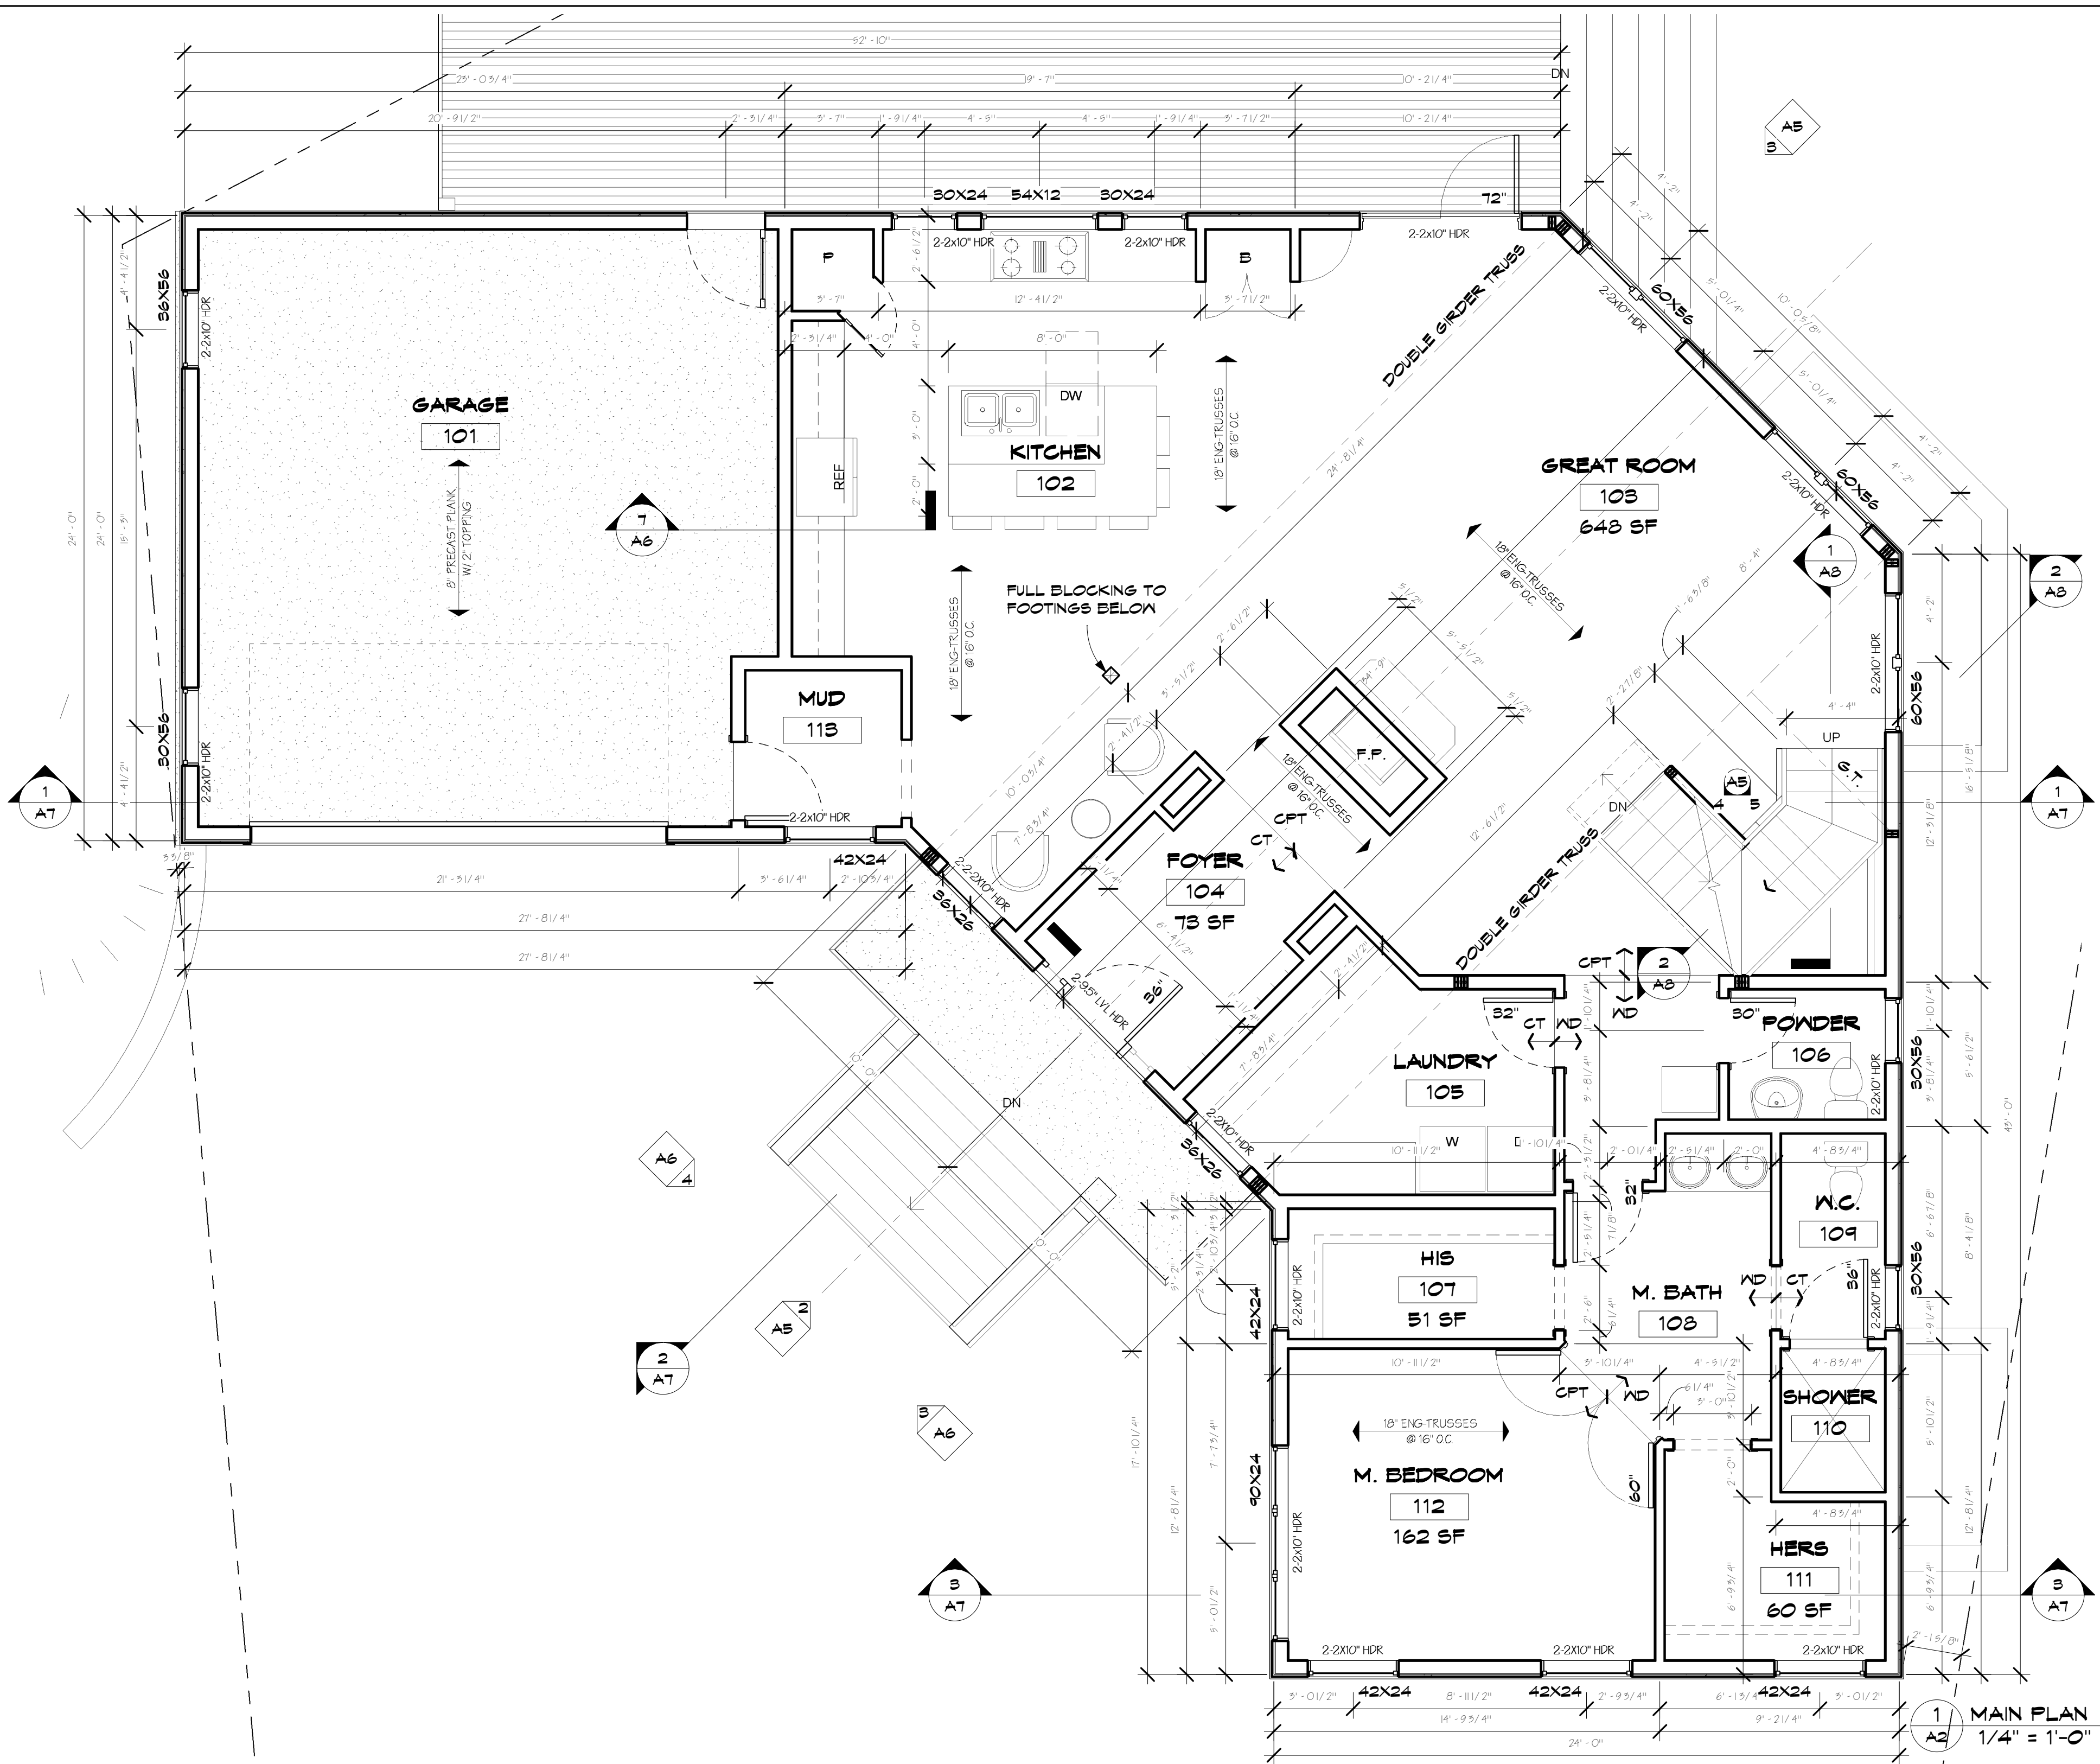

1 MAIN PLAN
 A2 1/4" = 1'-0"