



TODD KNUITSON DESIGN
550 NORTH 580 ST.
SUITE 550
MINNEAPOLIS, MN 55401 PHONE
612-552-8000 FAX
612-552-7504 CELL: 612-291-1041

TWIN PONDS ESTATES #1


Enter address here

JOB NO: 2007-1


SHEET NO:

A2


MAIN FLOOR PLAN

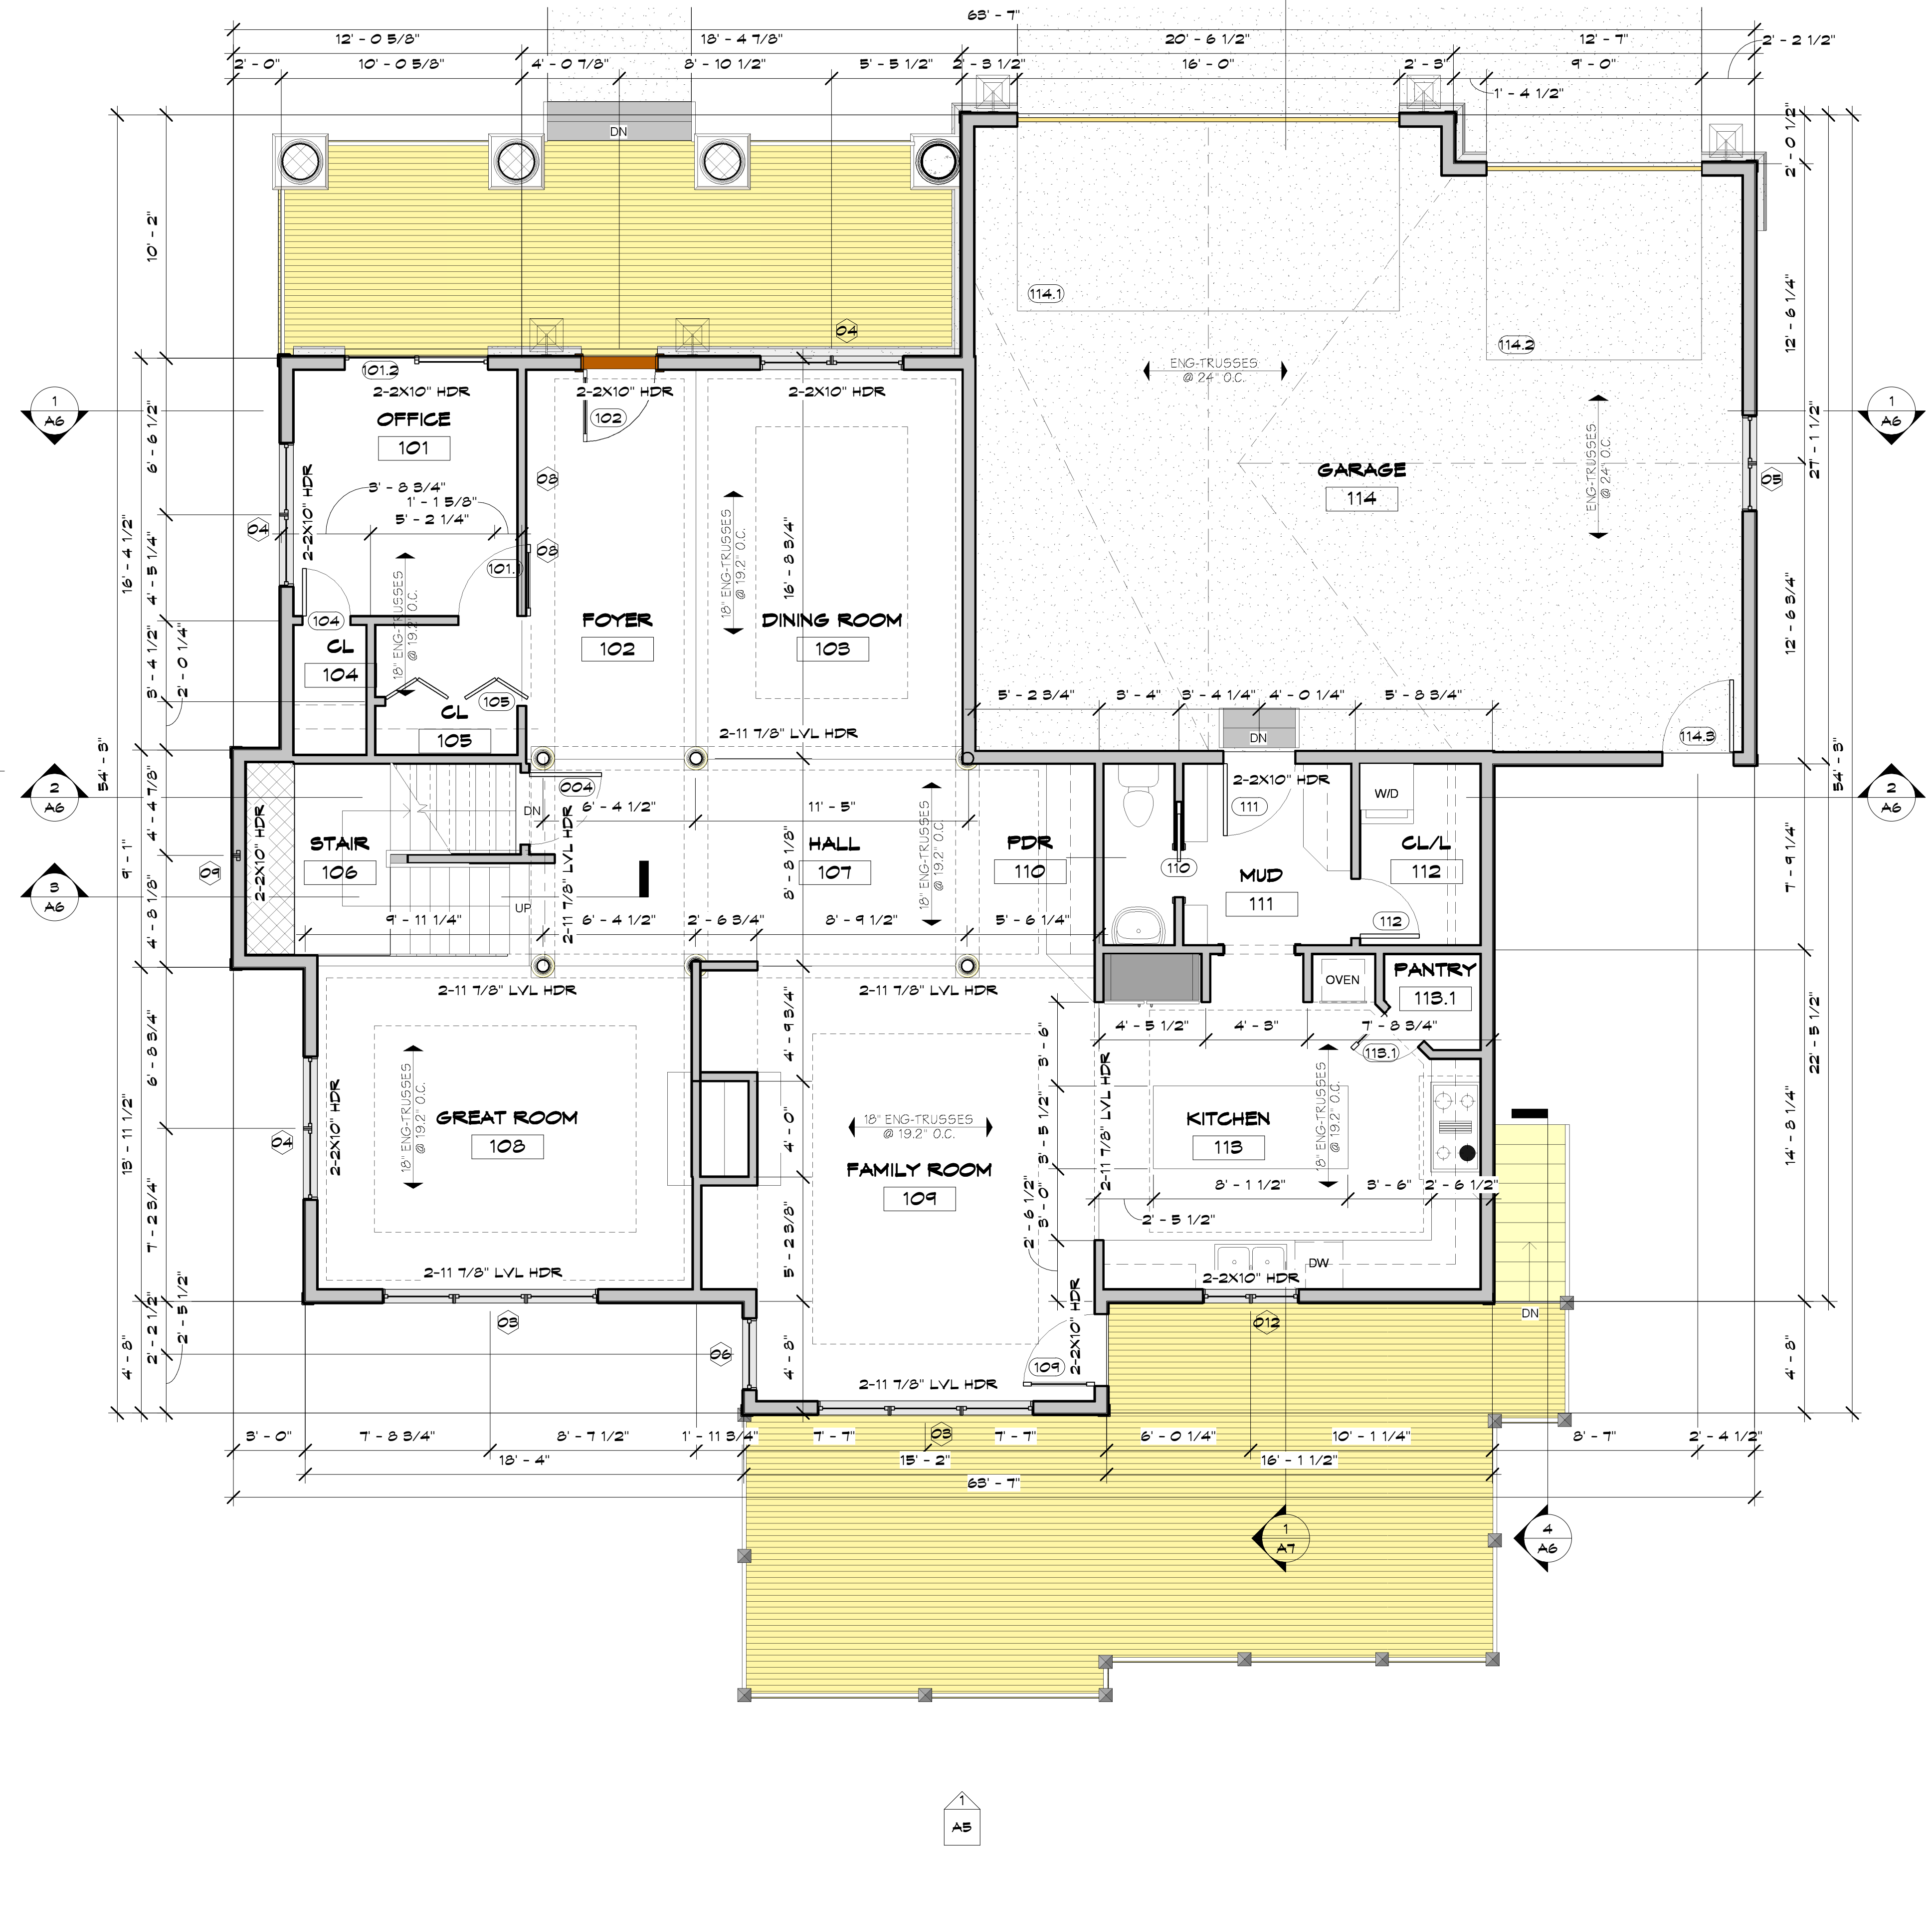


1 MAIN FLOOR
1/4" = 1'-0"

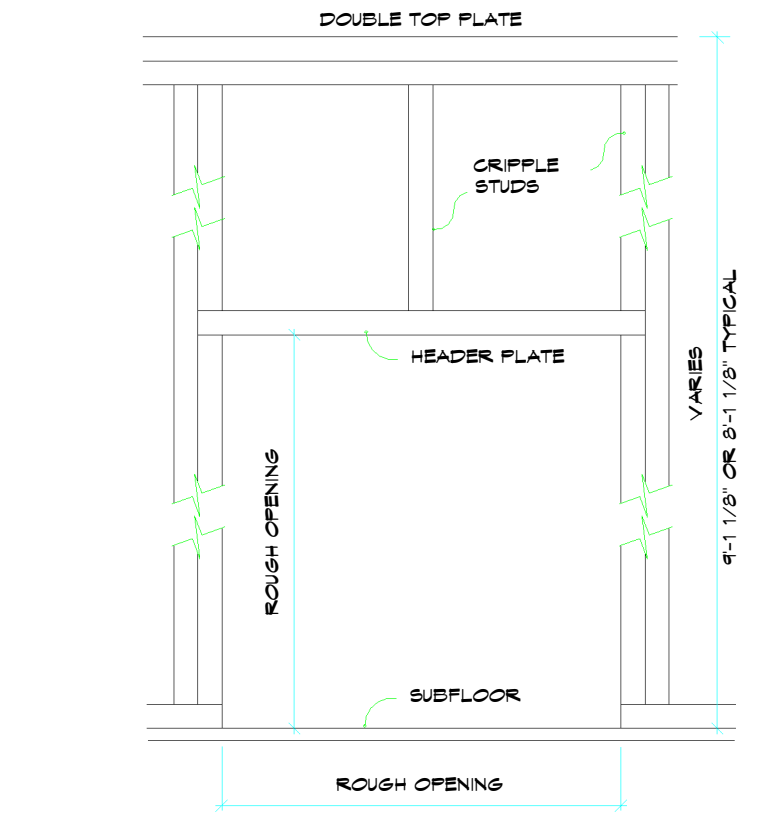


3 DOOR FRAMING DETAIL
1" = 1'-0"

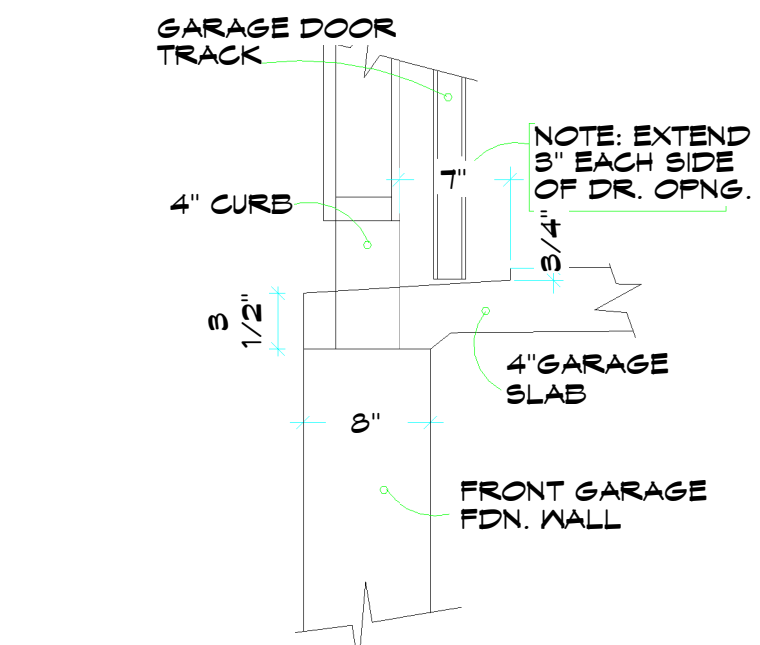


4 DETAIL AT GARAGE DOOR
1" = 1'-0"

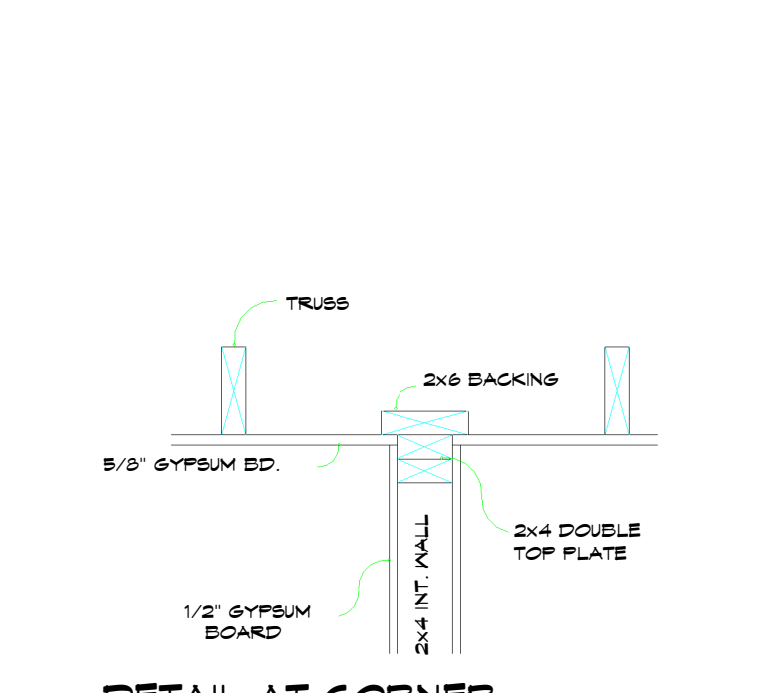


6 DETAIL AT CORNER NAILER
1" = 1'-0"

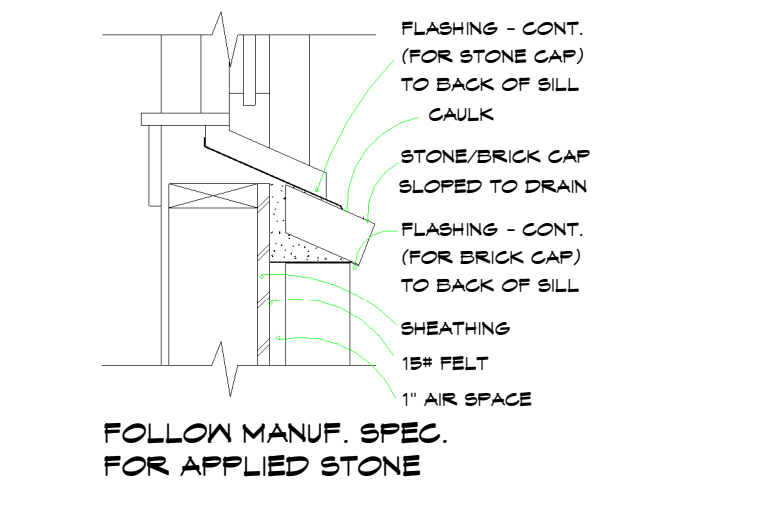


8 DETAIL AT STONE SILL
1" = 1'-0"

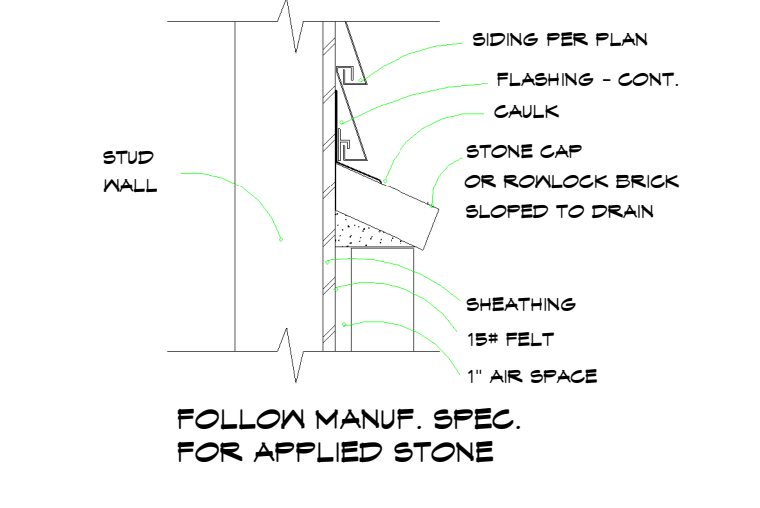


9 DETAIL AT STONE CAP
1" = 1'-0"

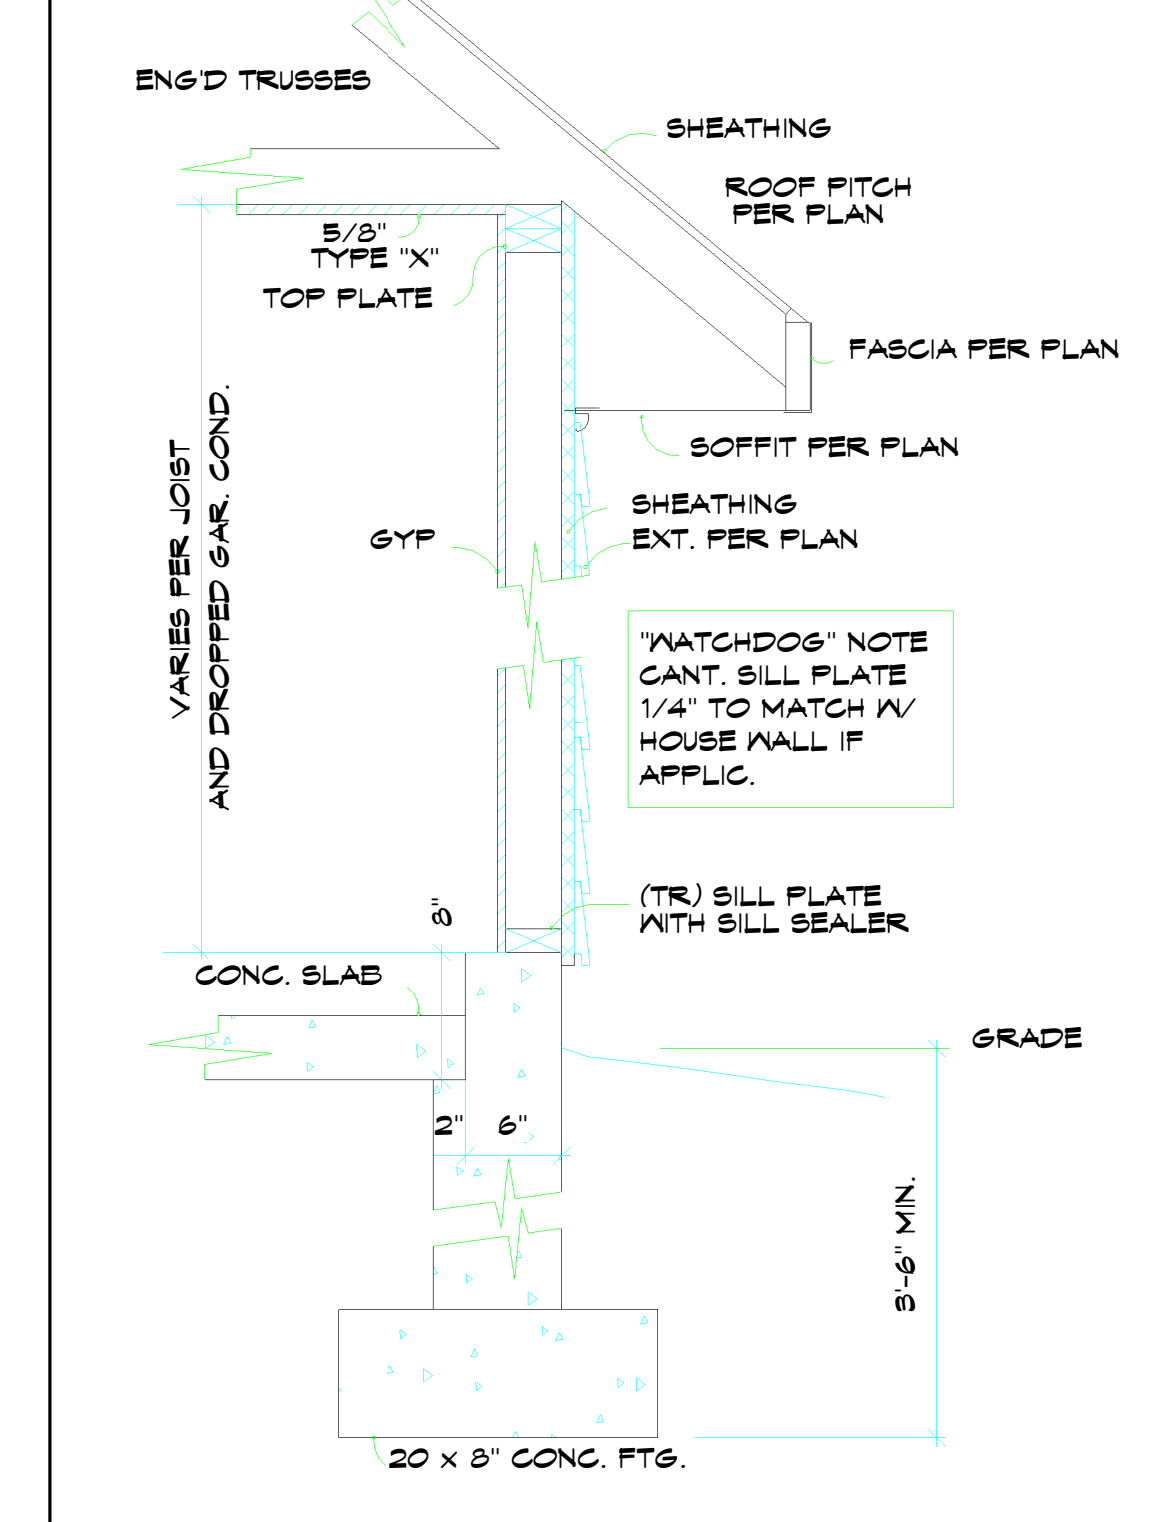


2 DETAIL AT GARAGE WALL
1" = 1'-0"

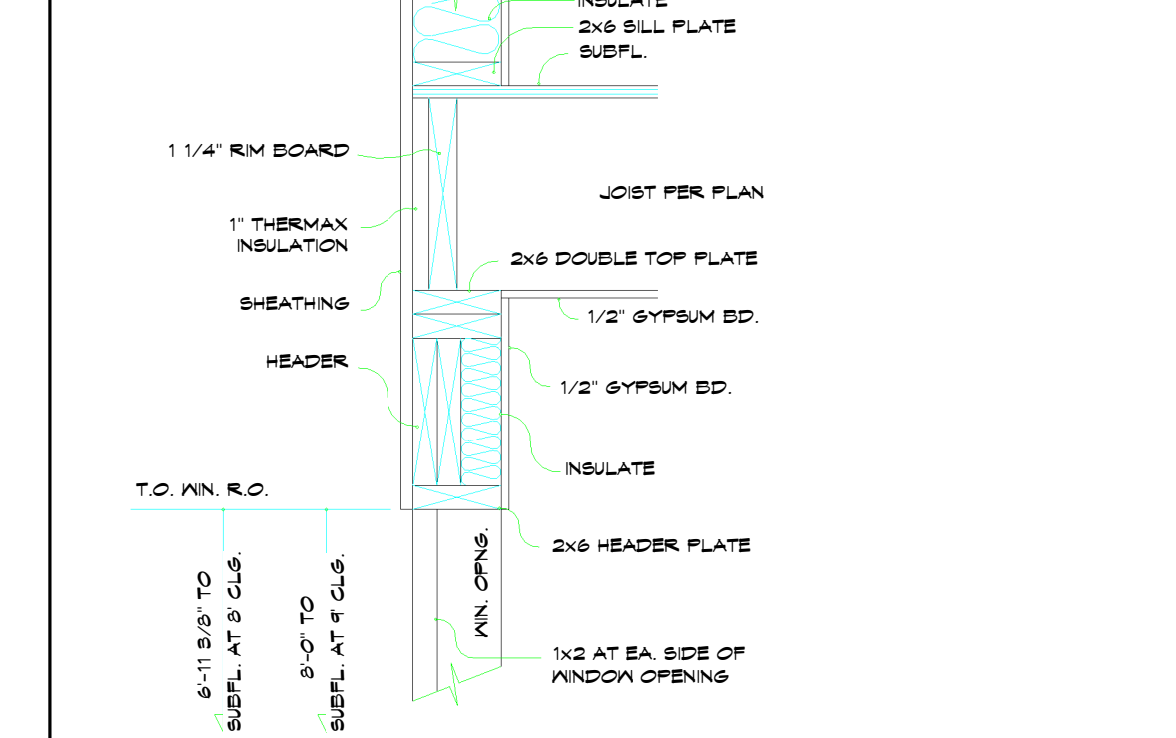

5 DETAIL AT TYPICAL HEADER
1" = 1'-0"

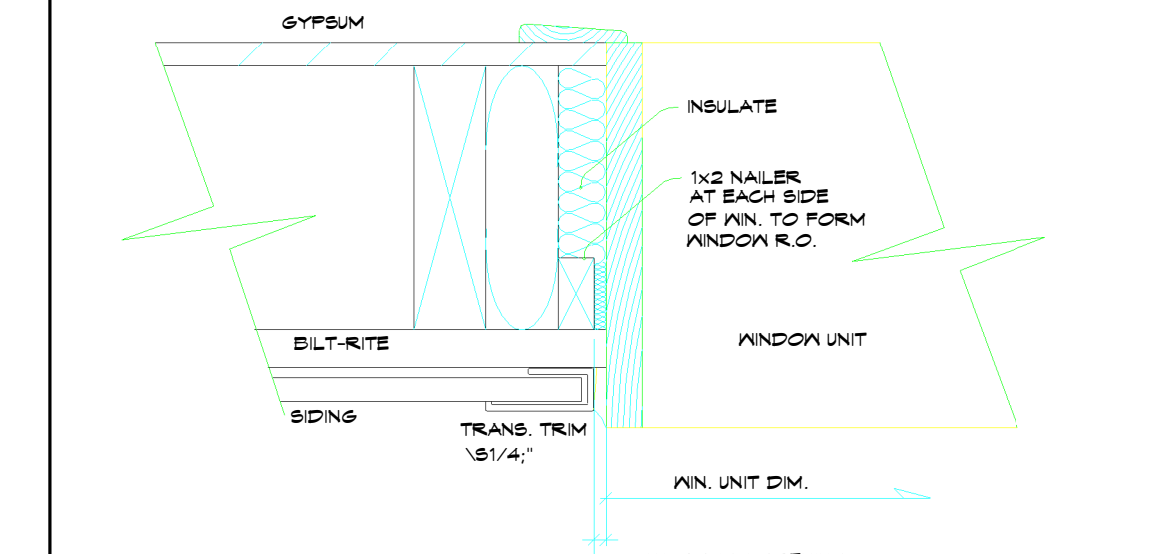


7 DETAIL AT WINDOW NAILER
1" = 1'-0"

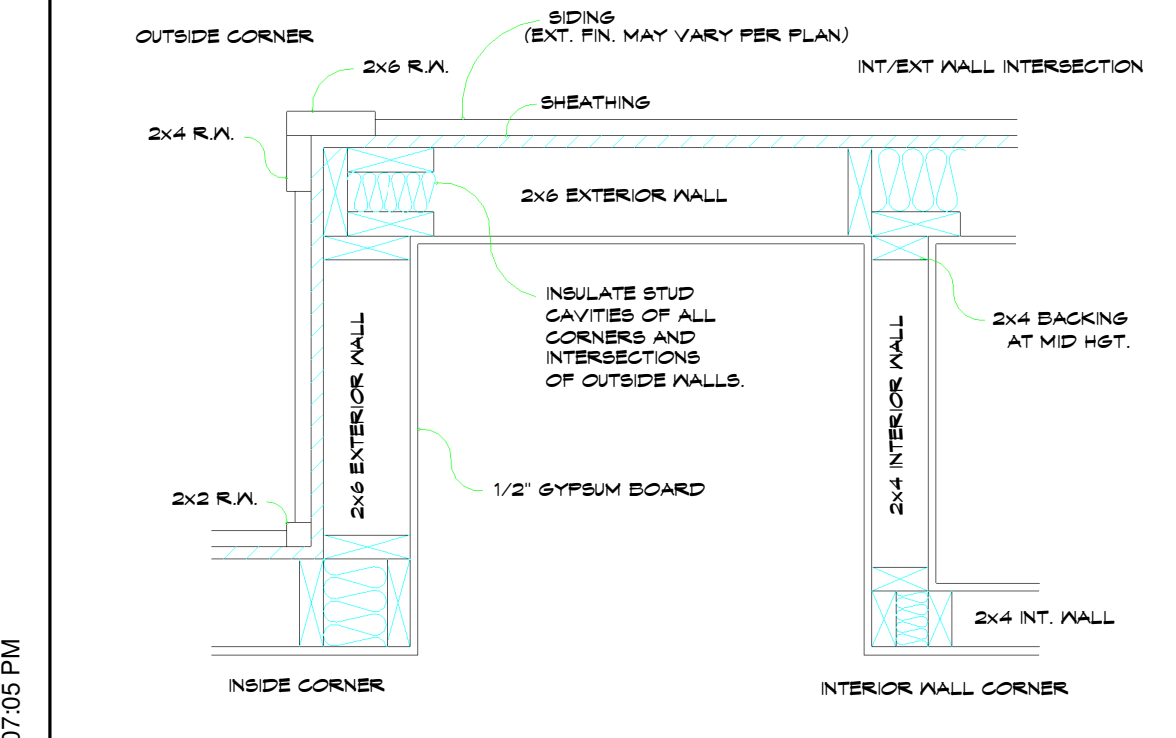

10 TYPICAL FRAMING DETAIL
1" = 1'-0"

11/4/2008 4:07:05 PM

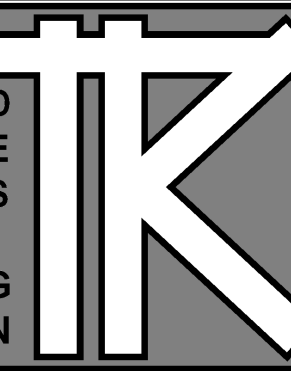

2 DETAIL AT TUB DECK
AS 1" = 1'-0"

3 DETAIL AT EAVE HEADER
AS 1" = 1'-0"

4 FLASHING DETAIL
AS 3" = 1'-0"

5 DETAIL AT RAILING
AS 1" = 1'-0"

6 STAIR FRAMING DETAIL
AS 1/2" = 1'-0"

7 WINDOW FRAMING DETAIL
AS 1" = 1'-0"

1 UPPER FLOOR
AS 1/4" = 1'-0"



DATE: 7-19-07

REVISIONS:

ISSUED FOR REVIEW


7-26-07

PRINTED 7-31-07

ISSUED FOR REVIEW


8-15-07

ISSUED 8-22-07

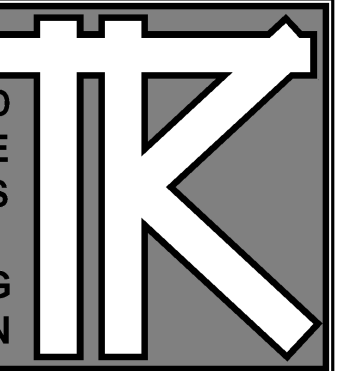

TODD KNUTSON DESIGN

550 NORTH 380 ST.
SUITE 950
MINNEAPOLIS, MN 55401 PHONE
612-552-8000 X25
FAX: 612-552-7504
CELL: 612-291-1044

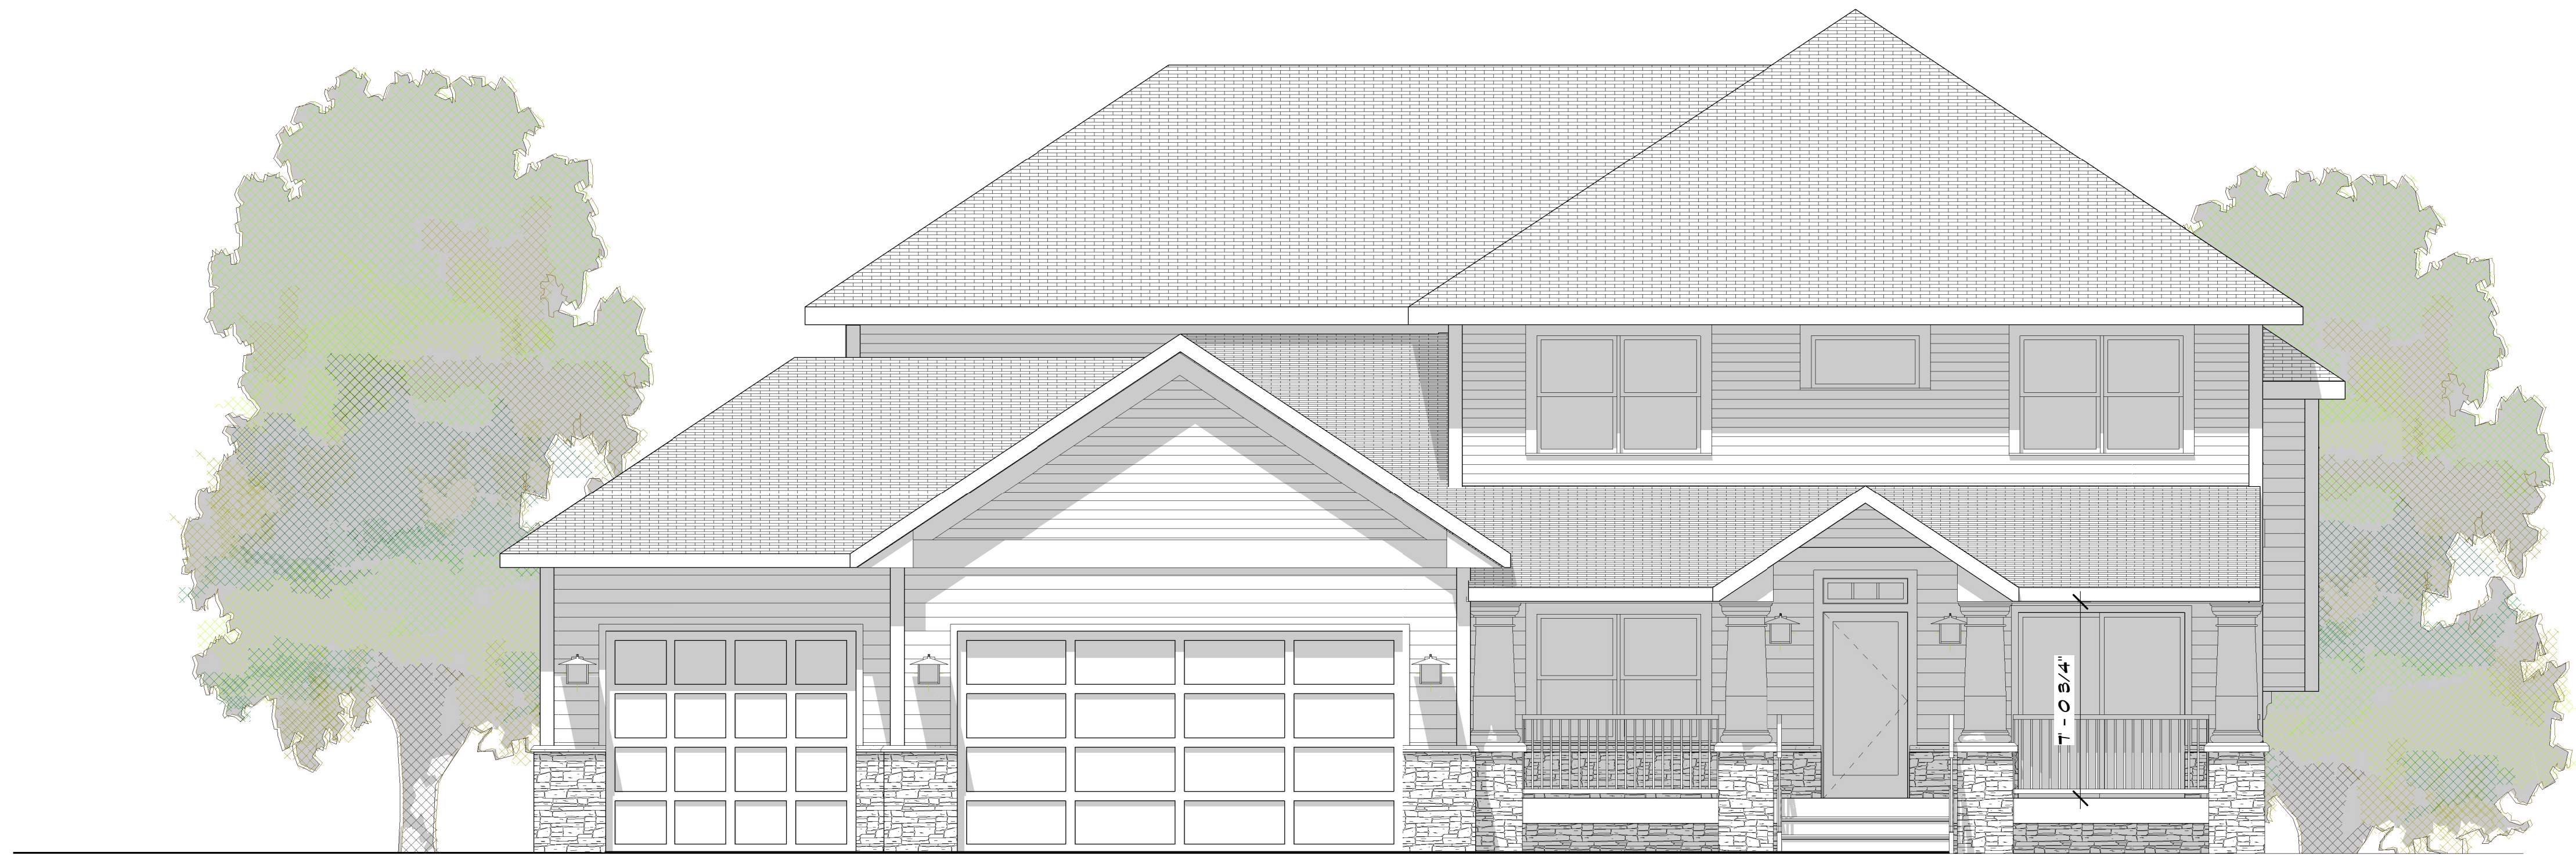

1 North
A4 1/4" = 1'-0"



2 West
A4 1/4" = 1'-0"

TWIN PONDS ESTATES #1

Enter address here

JOB NO: 2007-1

SHEET NO:

A4

ELEVATIONS

