

VERANDA


11' - 7"

11' - 7"

11' - 7"

5"

5

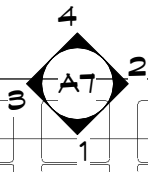

EQ

EQ


EQ


HANGING BED

15'-0"




DINING/ENTERTAINING





1

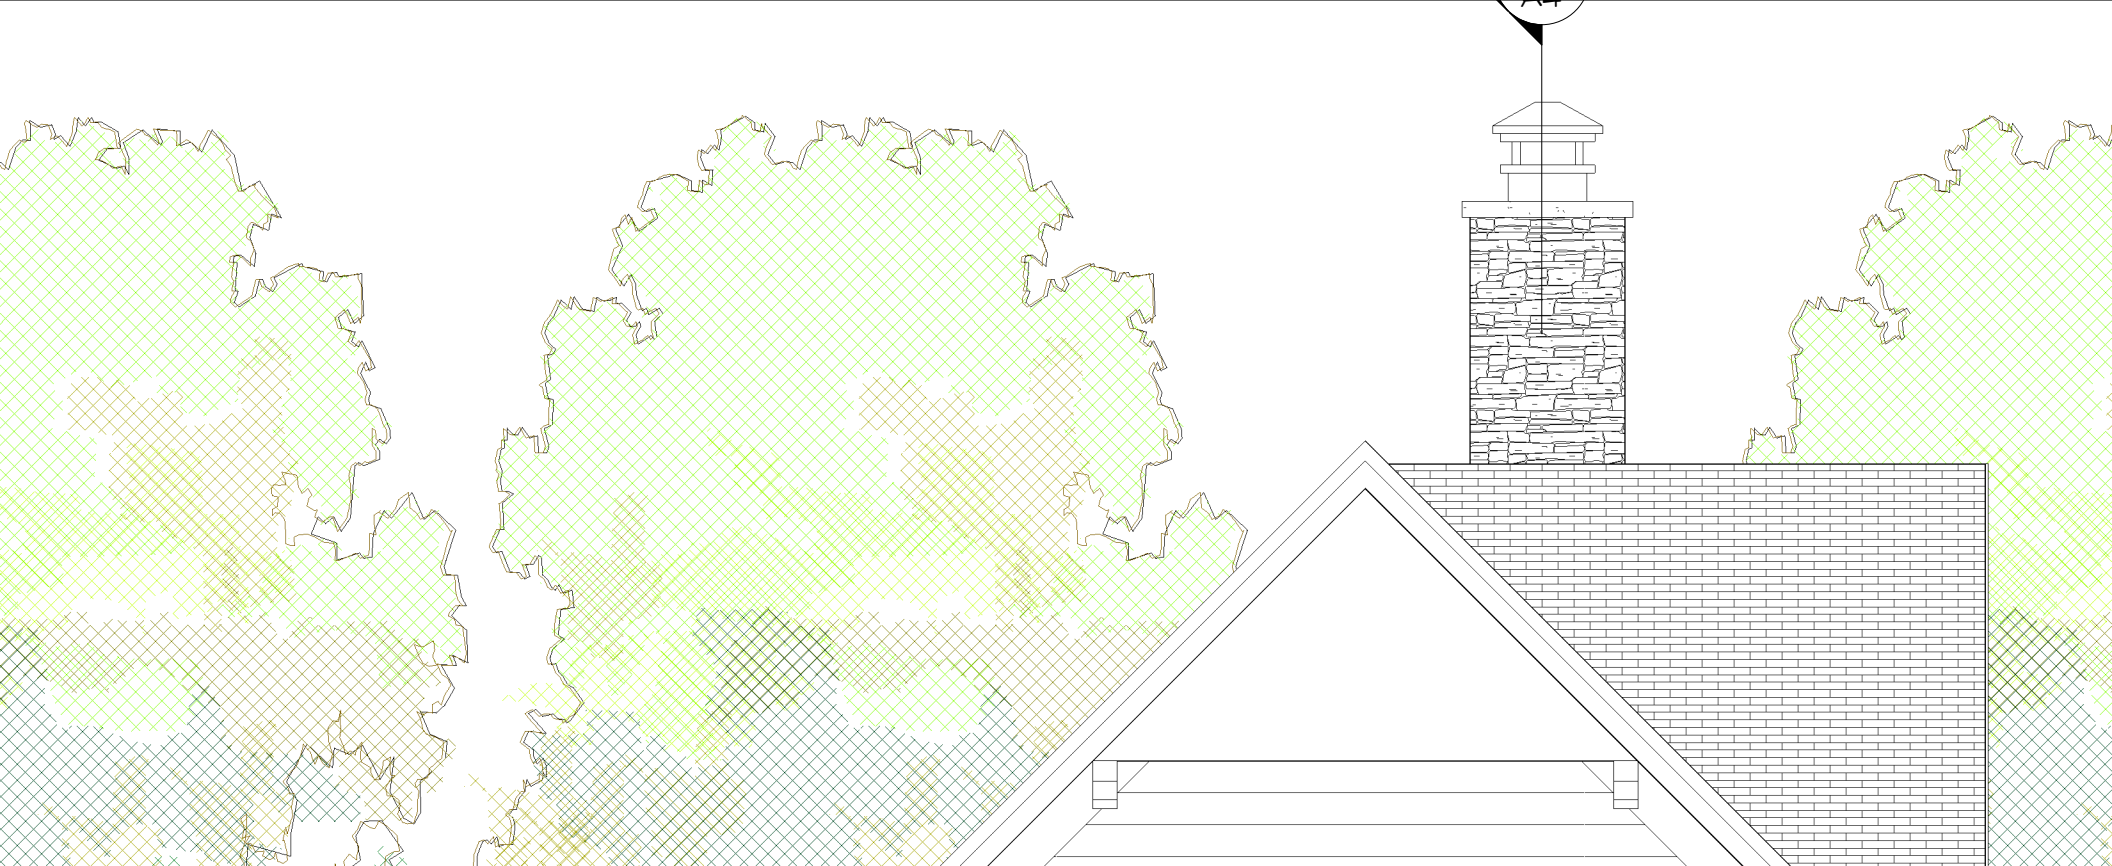


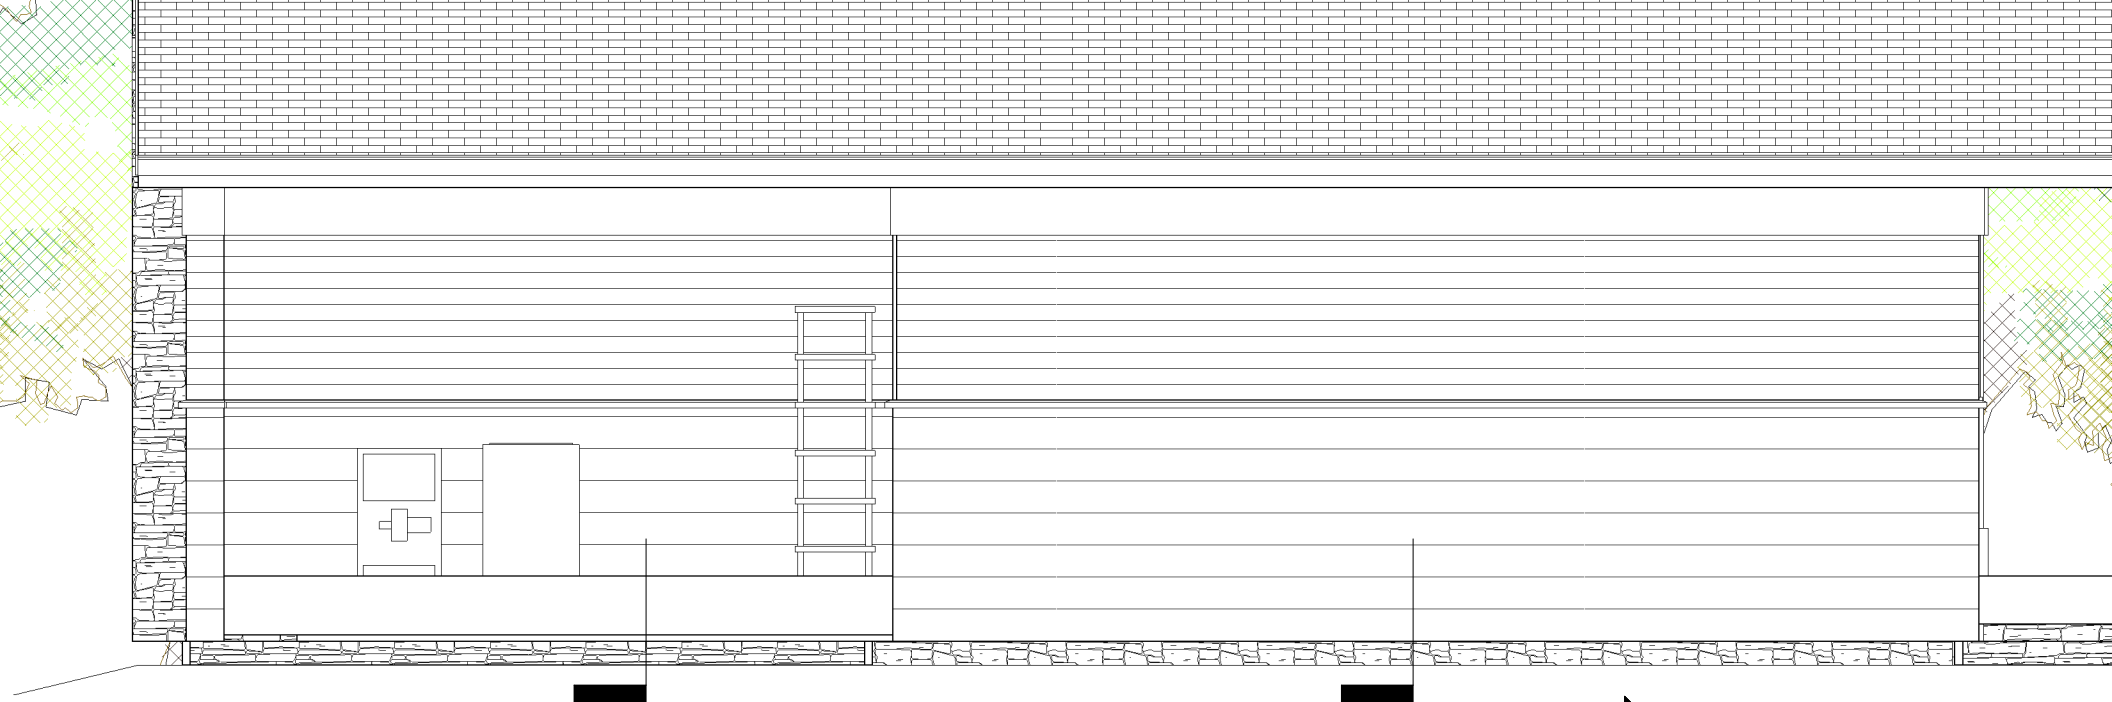



1 REAR ELEVATION
A3 1/4" = 1'-0"

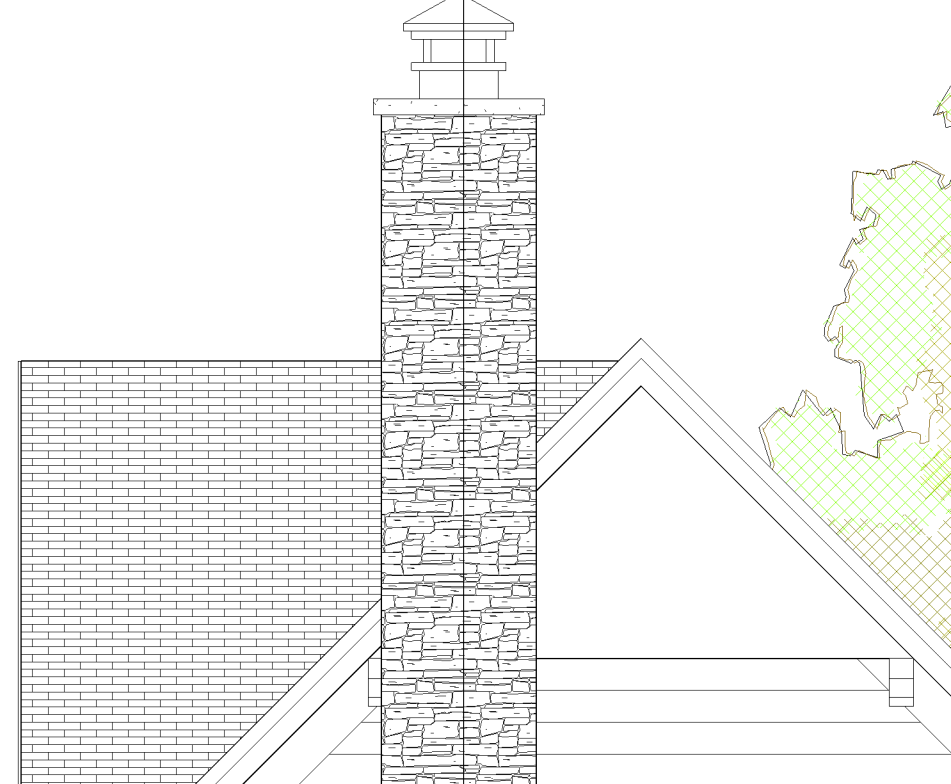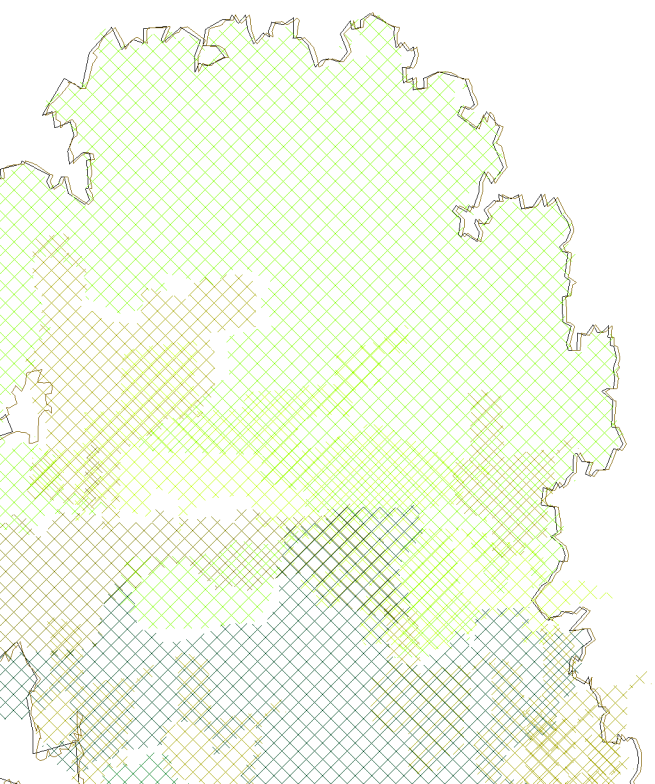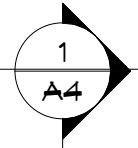

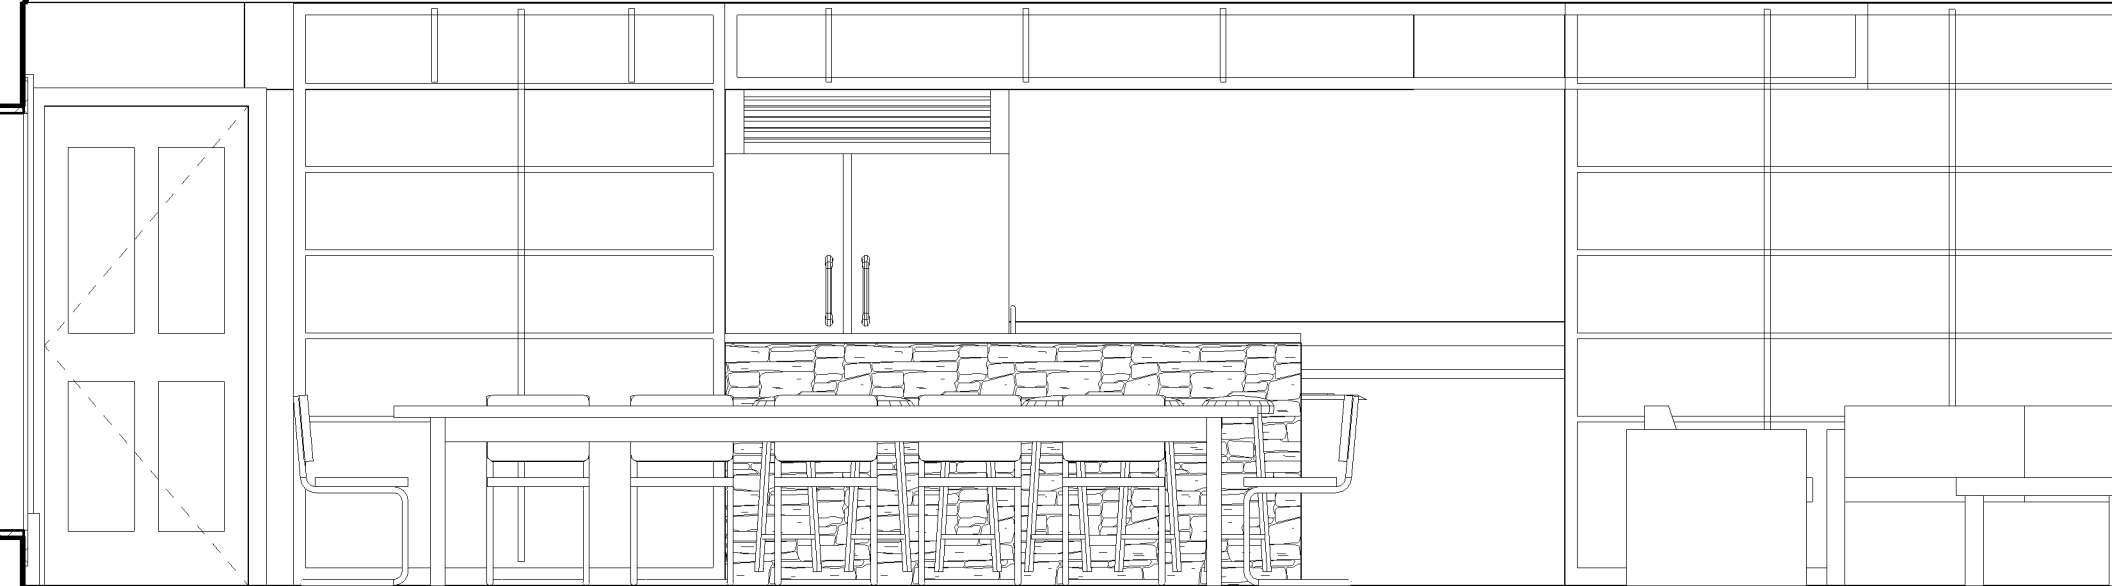  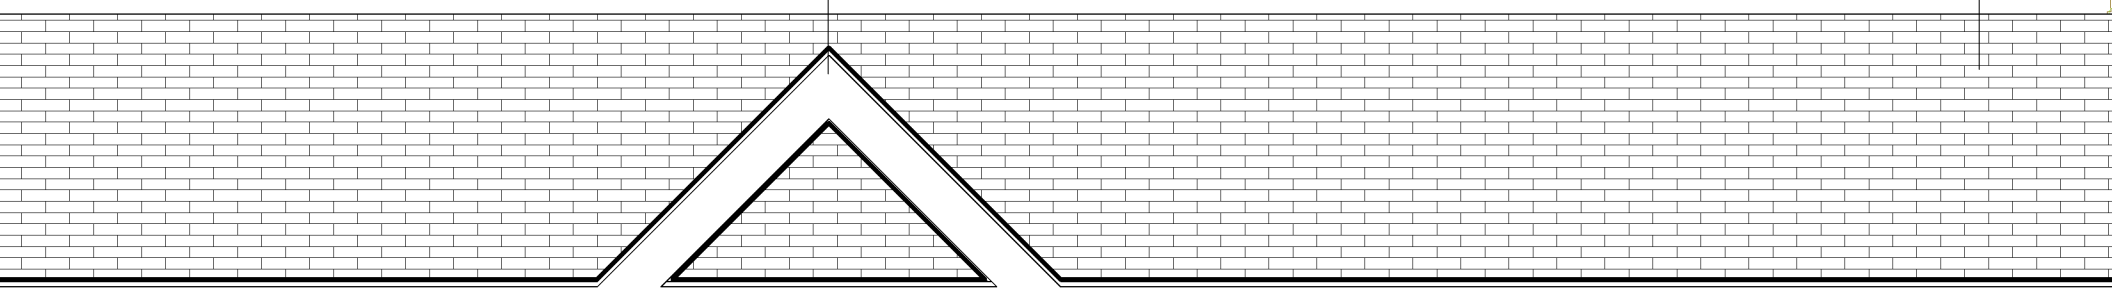



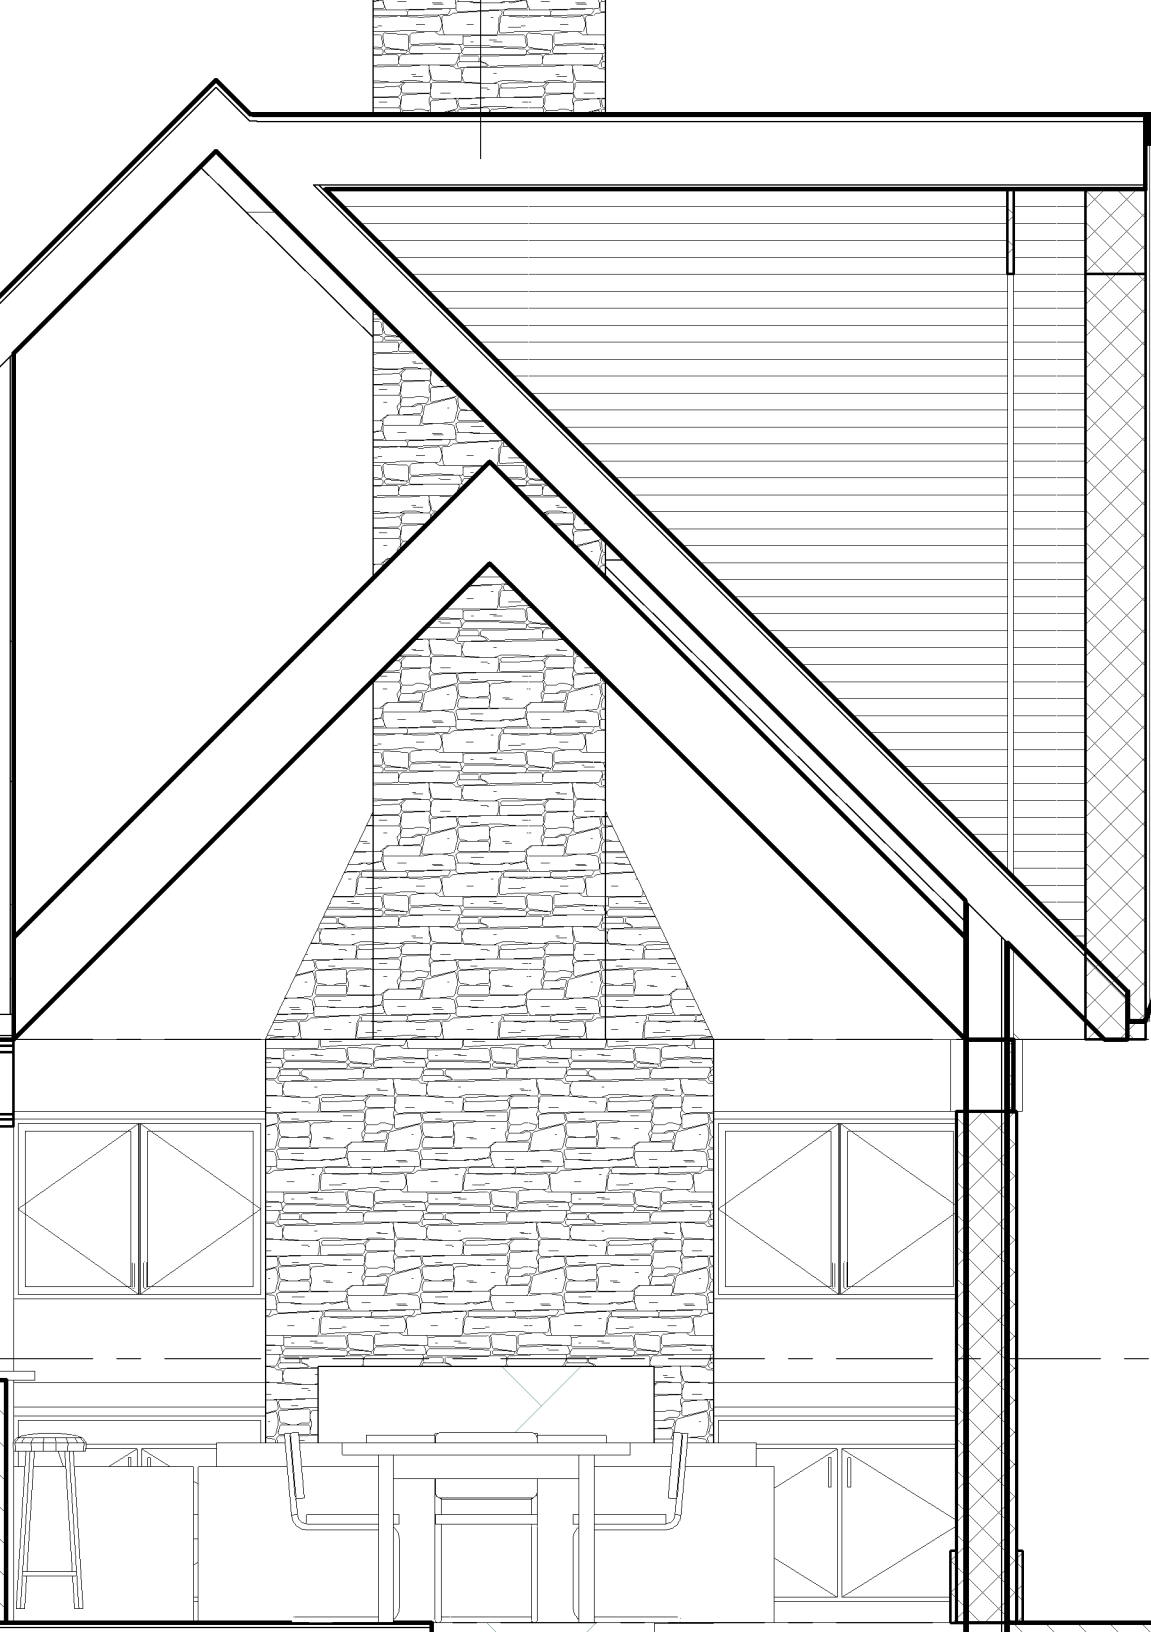


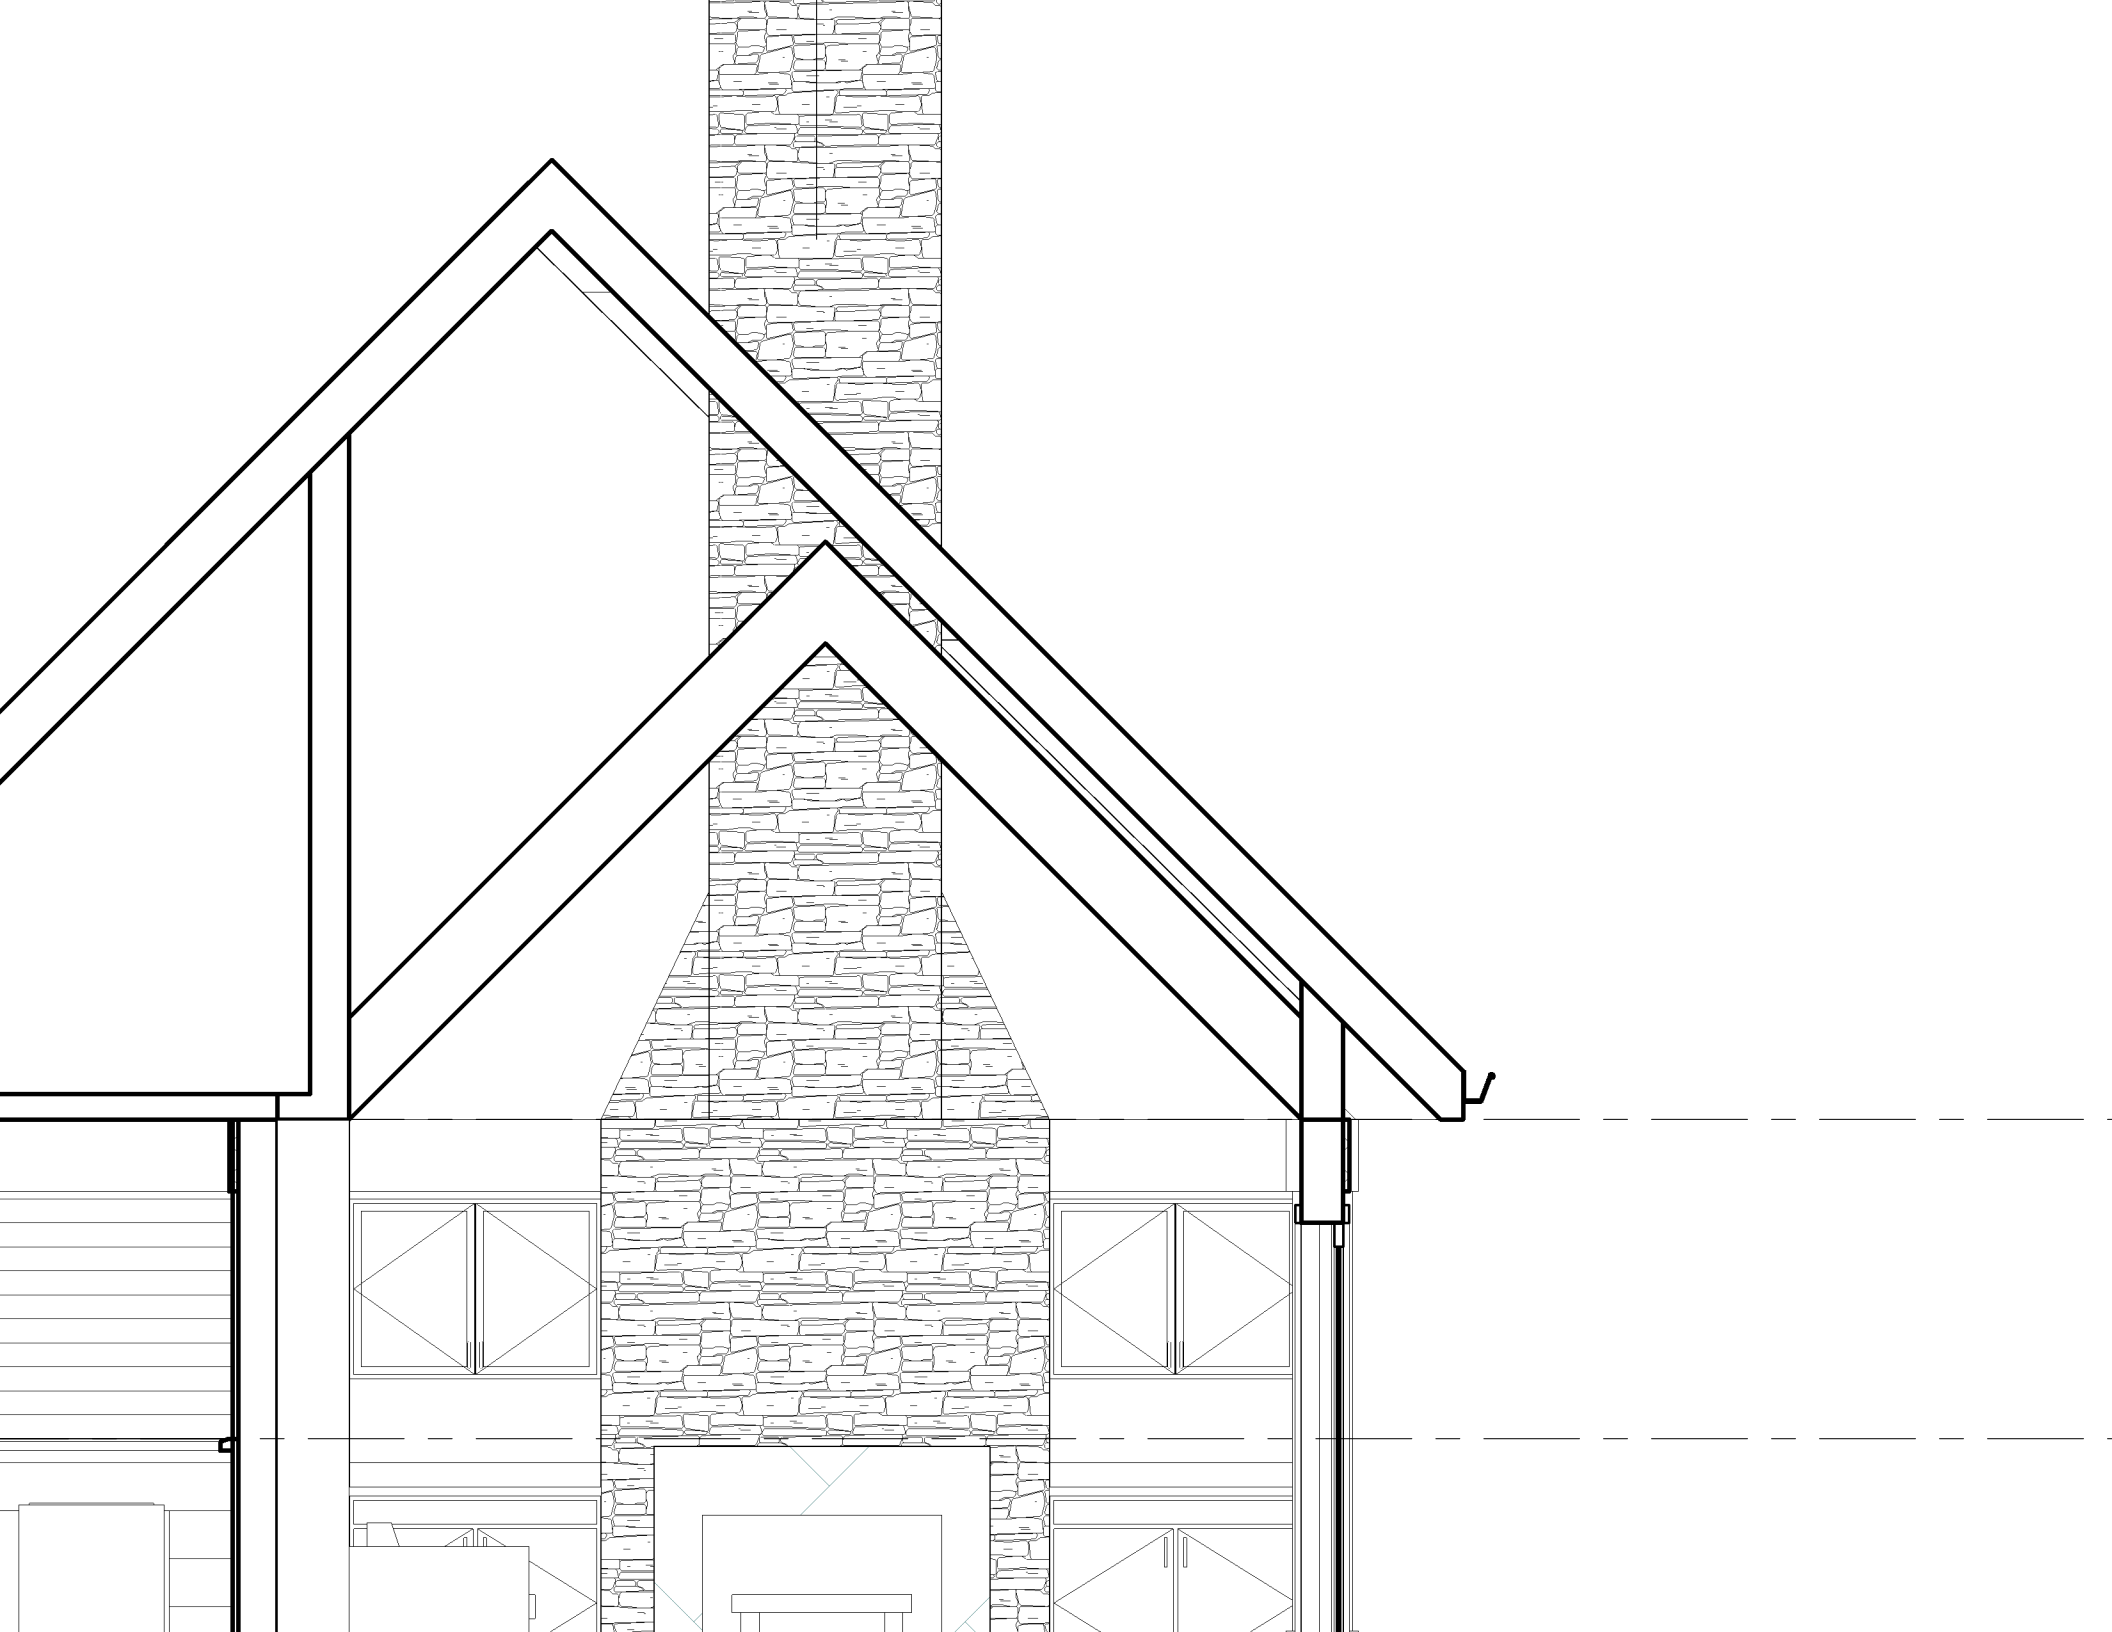

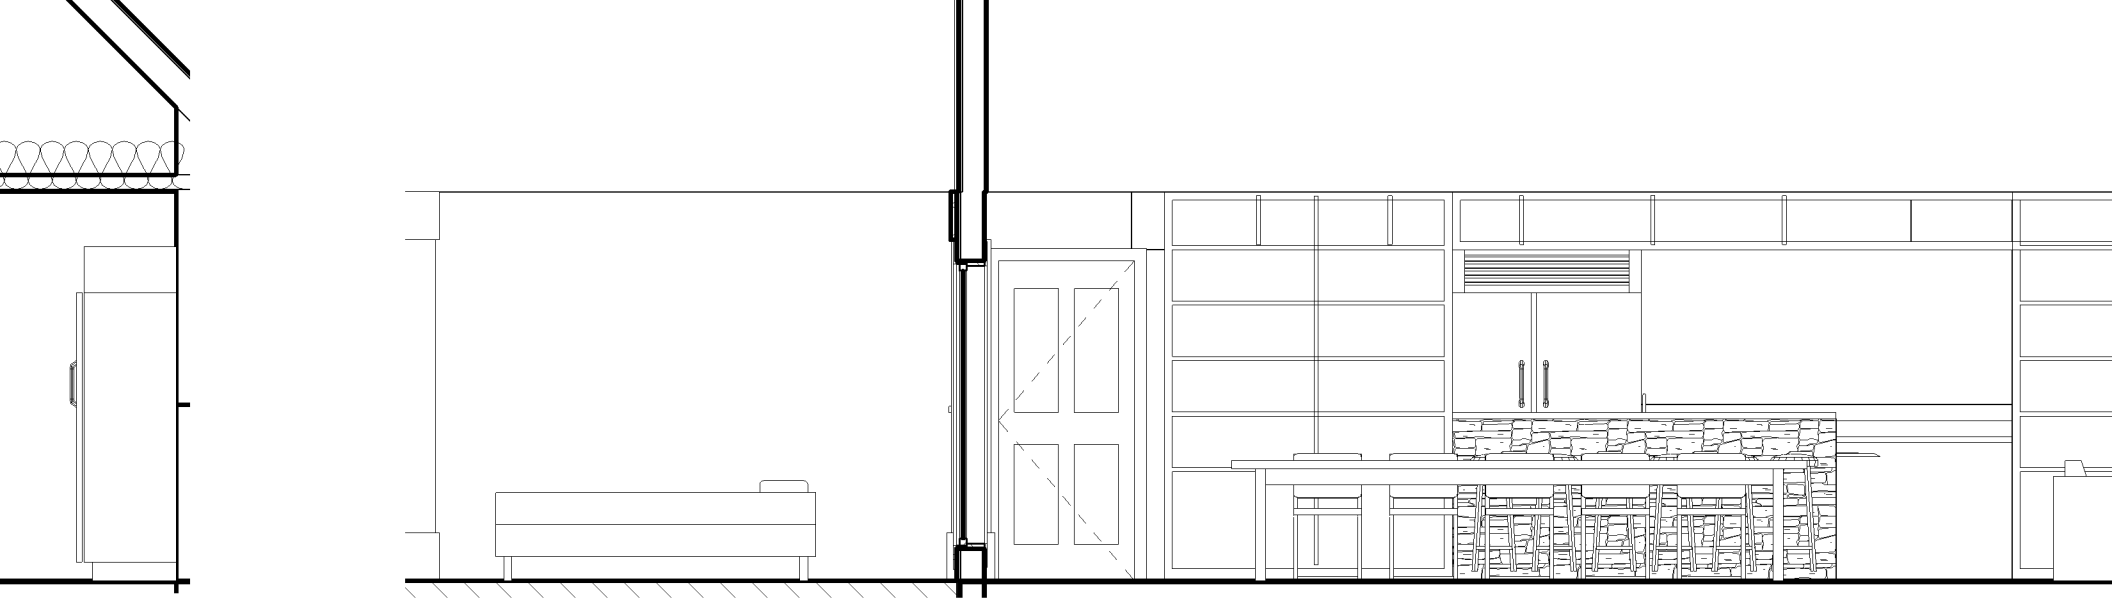

1 BACK INTERIOR
A7 1/4" = 1'-0"

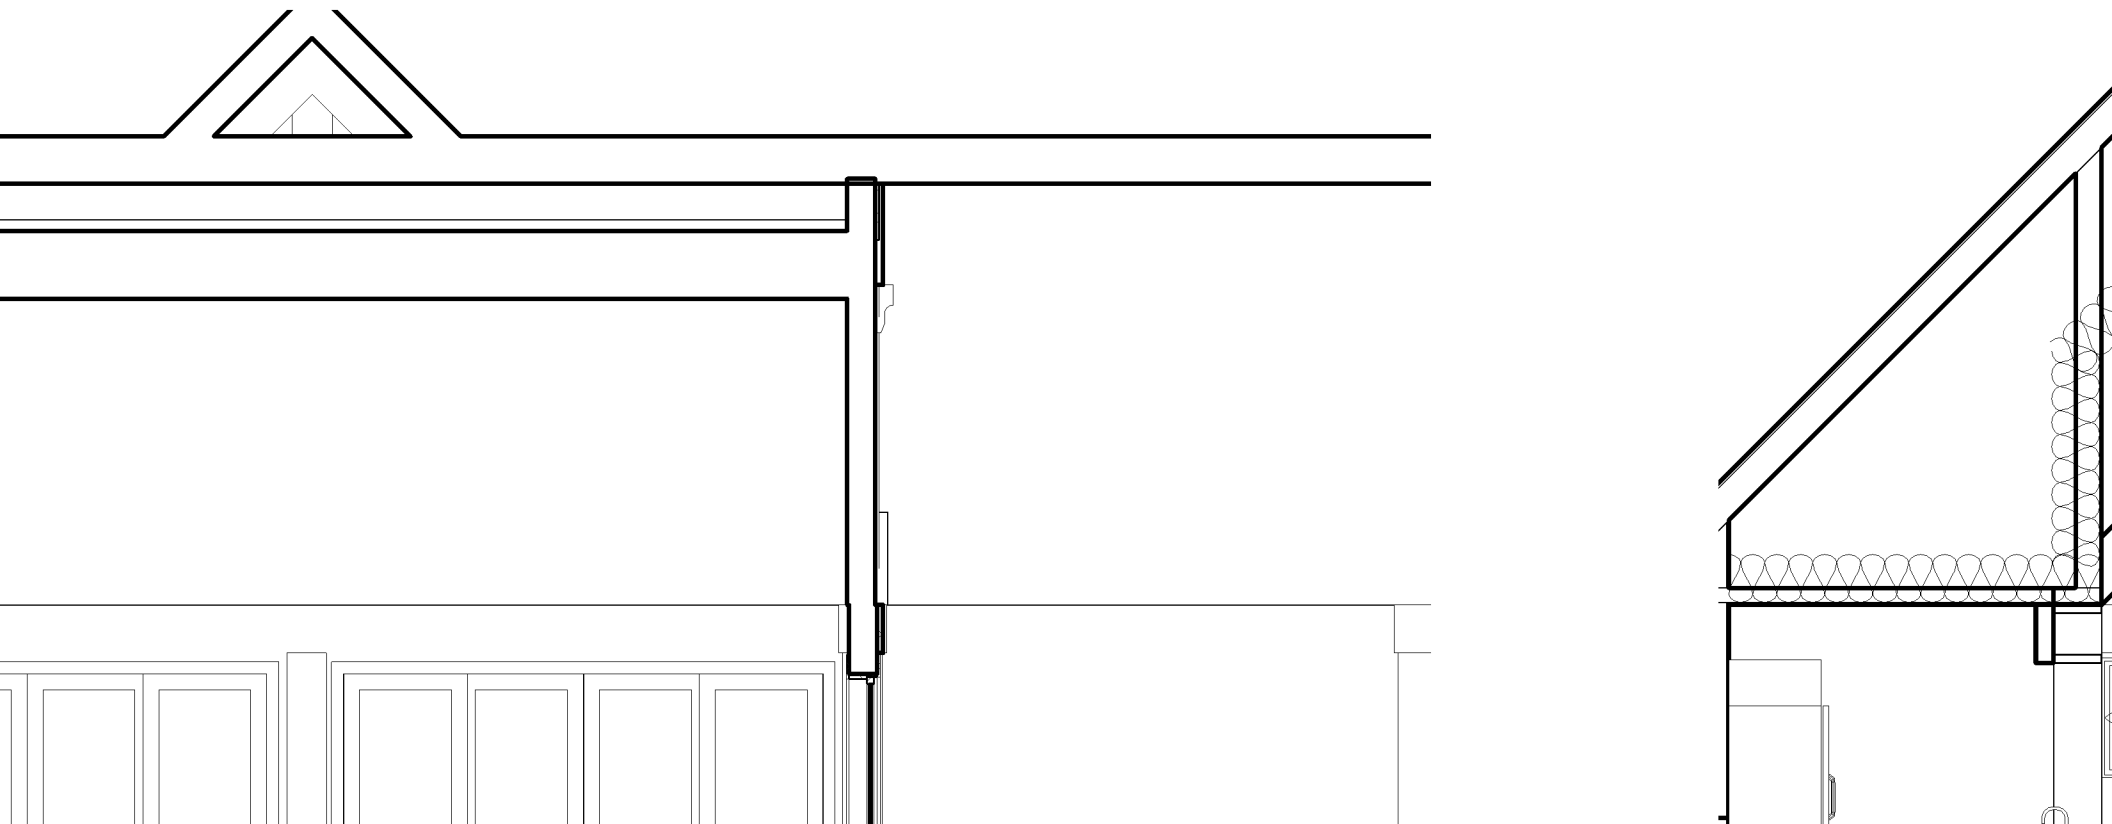

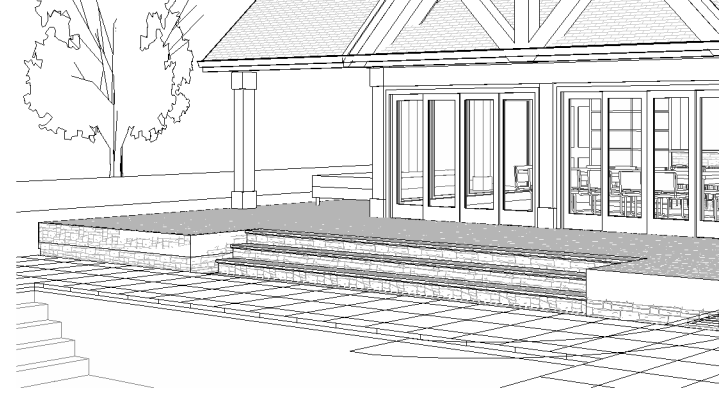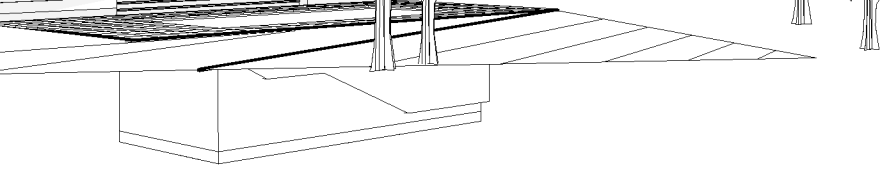

D View 4

1 3D View 1
A8

