


REVISED KITCHEN
3-8-10
FINAL FLOT
3-15-10

DATE: 1-11-09

REVISIONS:

ISSUED FOR FINAL
REVIEW 2-15-09
ISSUED FOR PERMIT
2-24-09

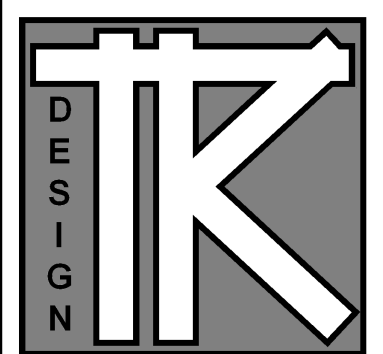


TODD KNUTSON DESIGN

40 SOUTH 7th STREET
STUDIO 212-156
MINNEAPOLIS, MN. 55402
P: 612-251-1041
F: 612-552-4119
WWW.TODDKNUTSONDESIGN.COM

TERMS:

CONTRACTOR TO VERIFY ALL DIMENSIONS, AS BUILT CONDITIONS (IF APPLY) AND SITE CONDITIONS, BEFORE ORDERING MATERIAL OR DEMOLISHING EXISTING STRUCTURES. CONTRACTOR AND ALL SUBS MUST REPORT ANY DISCREPANCIES TO DESIGNER IMMEDIATELY, AS BUILT AND SITE CONDITIONS OFTEN HAVE UNIQUE CONDITIONS THAT CANNOT BE PREDICTED OR FORSEEN AT DESIGN COMPLETION. CONTRACTOR, SUBS AND DESIGNER WILL WORK TOGETHER TO REACH A SOLUTION IF ANY SITUATION MAY ARISE.

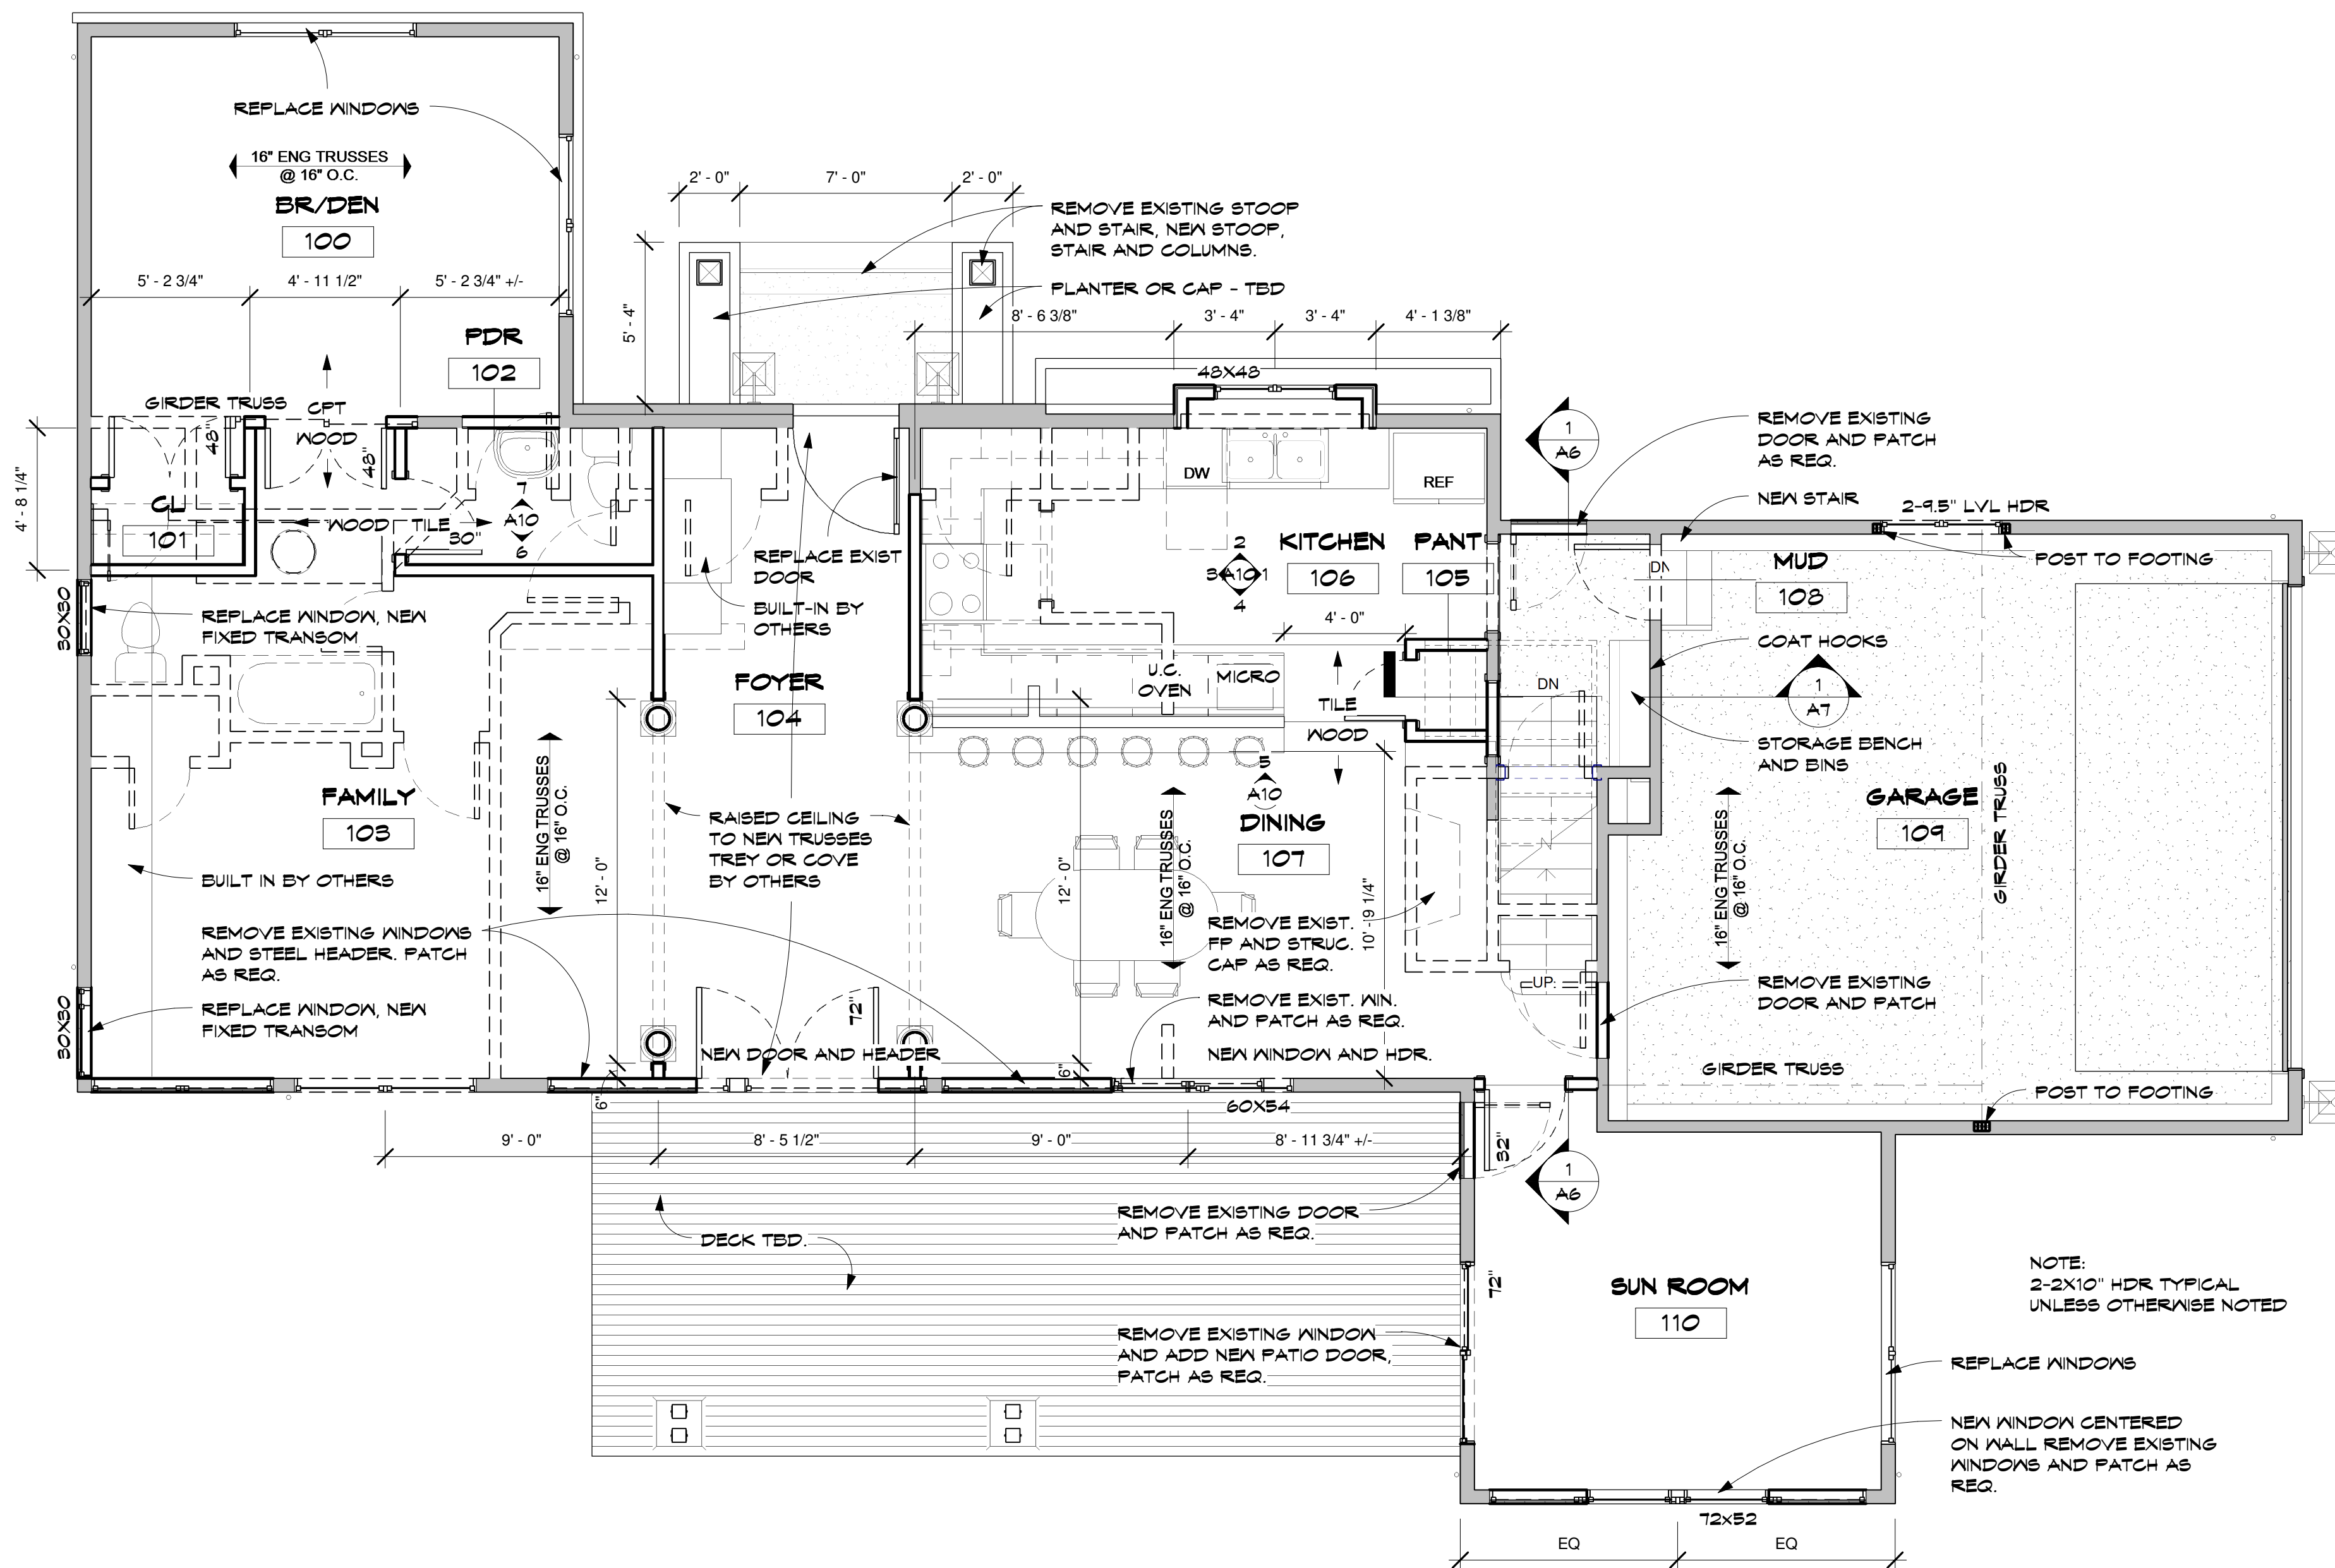

1 MAIN FLOOR
A2 1/4" = 1'-0"

NOTE:
2-2X10" HDR TYPICAL
UNLESS OTHERWISE NOTED

2200 EDGEcombe

JOB NO: 2200

SHEET NO:

A2

MAIN FLOOR