

TODD KNOTSON DESIGN
2388 UNIVERSITY AV. N.
STUDIO 100
SAINT PAUL, MN. 55114
FAX: 612-332-7504
MOBIL: 612-251-1041

JIRELE ENTERTAINMENT


3815 YORK AVENUE SOUTH
MINNEAPOLIS, MN. 55410

JOB NO: 3815


SHEET NO:

A1


MAIN FLOOR

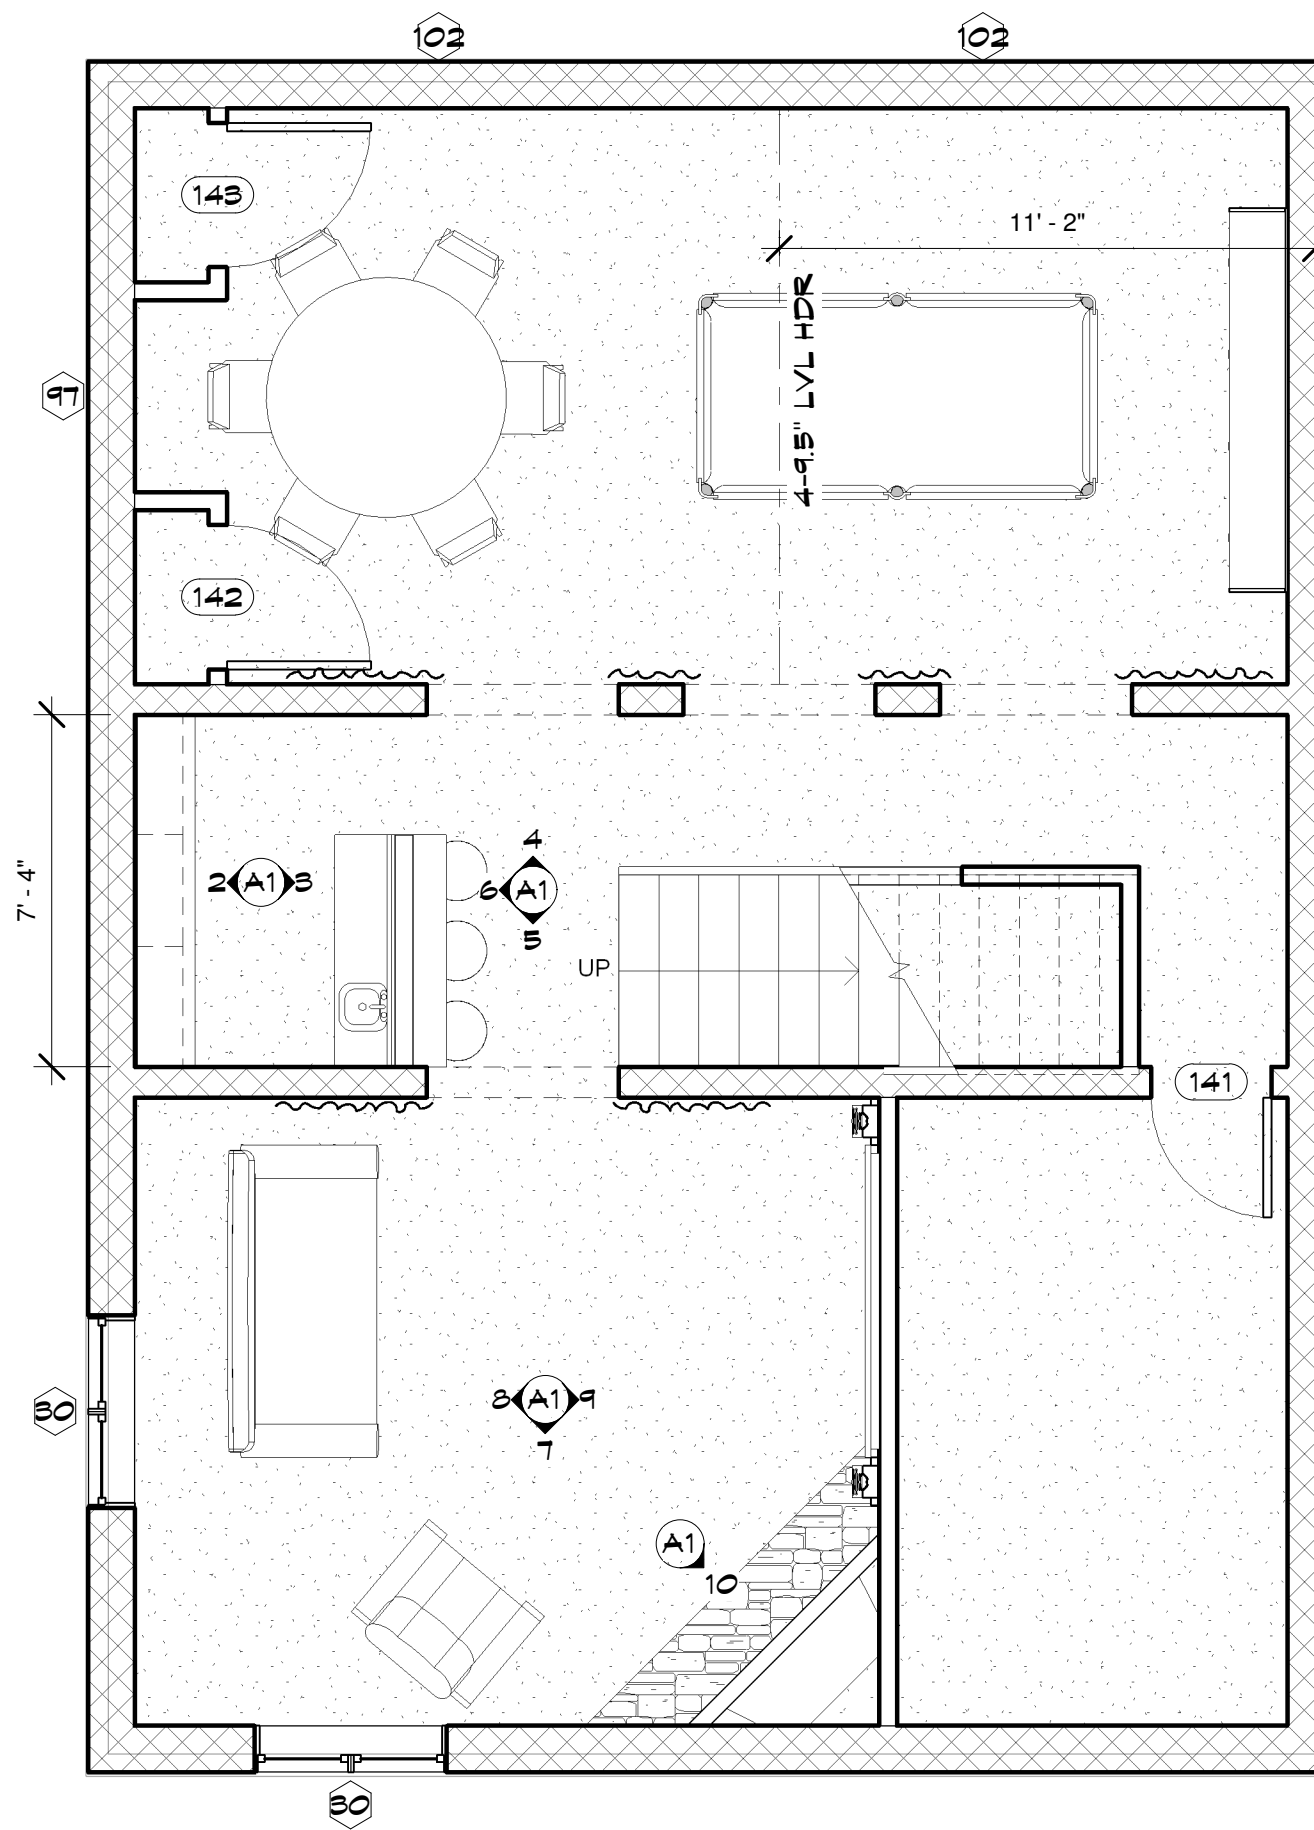


1 LOWER FLOOR
A1 1/4" = 1'-0"

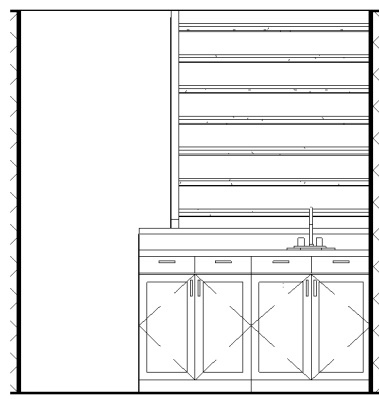


3 2 - c
A1 1/4" = 1'-0"

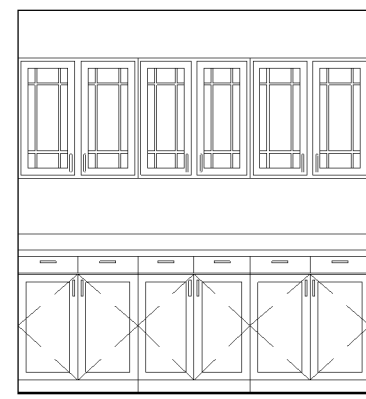


2 1 - a
A1 1/4" = 1'-0"

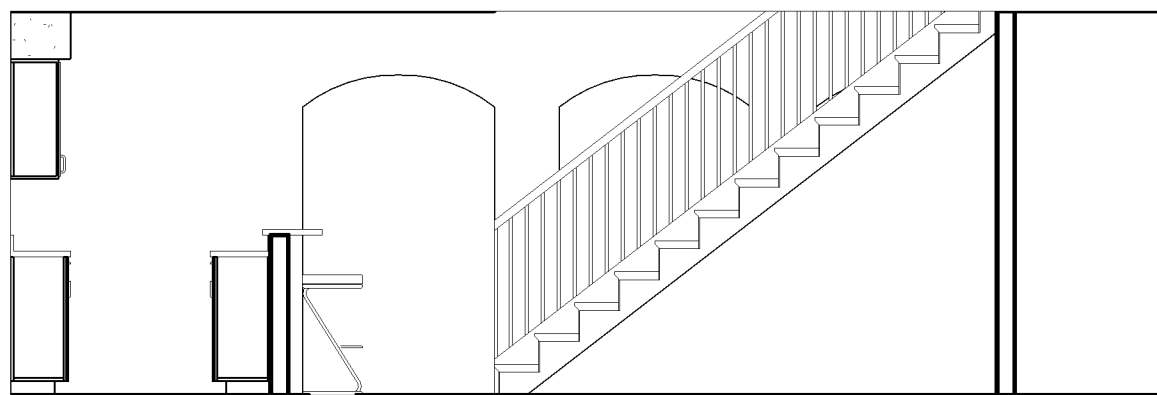


4 Elevation 1 - a
A1 1/4" = 1'-0"

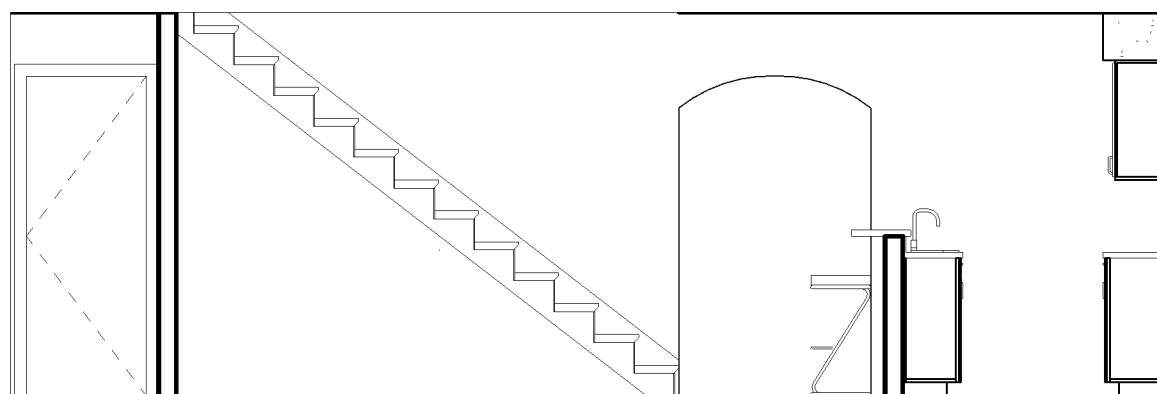


5 Elevation 1 - c
A1 1/4" = 1'-0"

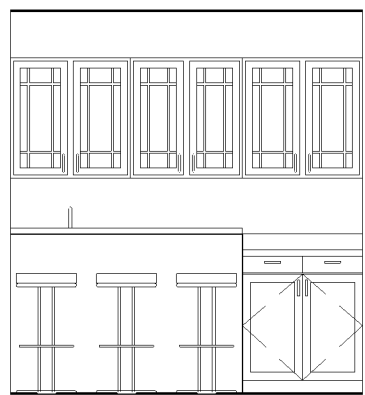


6 Elevation 1 - d
A1 1/4" = 1'-0"

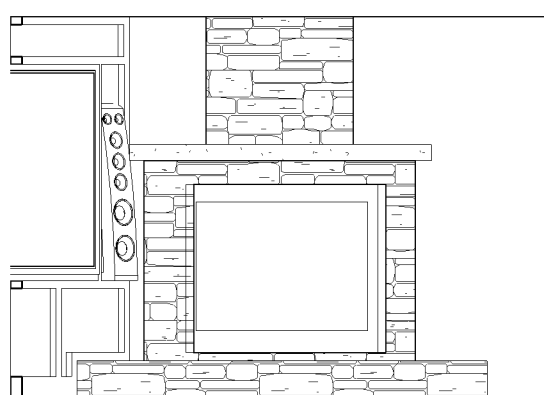

10 Elevation 2 - a
A1 1/4" = 1'-0"

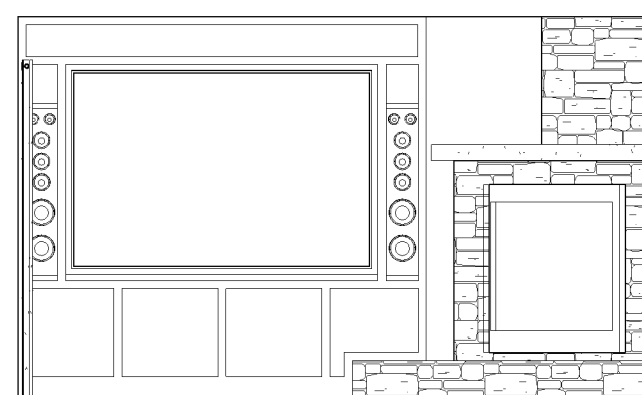

9 Elevation 1 - b
A1 1/4" = 1'-0"

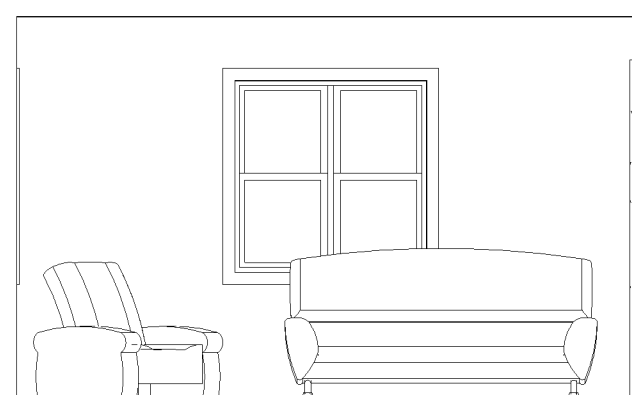

8 1 - d
A1 1/4" = 1'-0"




7 1 - c
A1 1/4" = 1'-0"

JIRELE BASEMENT


DATE: 5-11-09

REVISIONS:

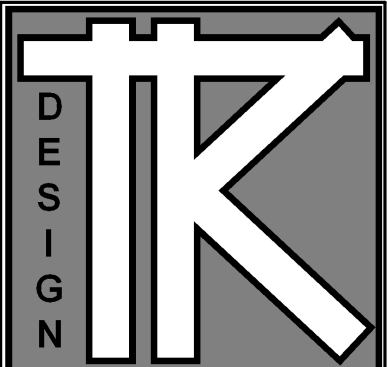


TODD KNUTSON DESIGN

2388 UNIVERSITY AV. N.
STUDIO 100
SAINT PAUL, MN. 55114
FAX: 612-332-7504
MOBIL: 612-251-1041

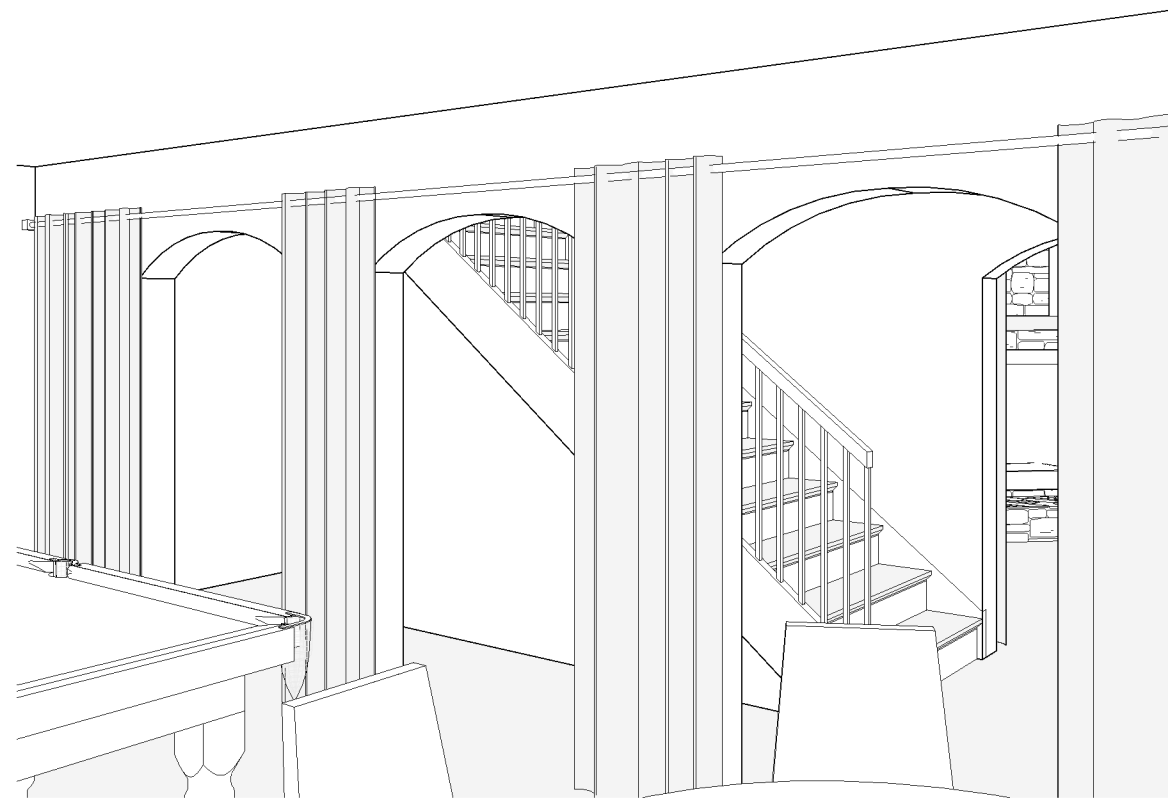

3
T 3D View 3

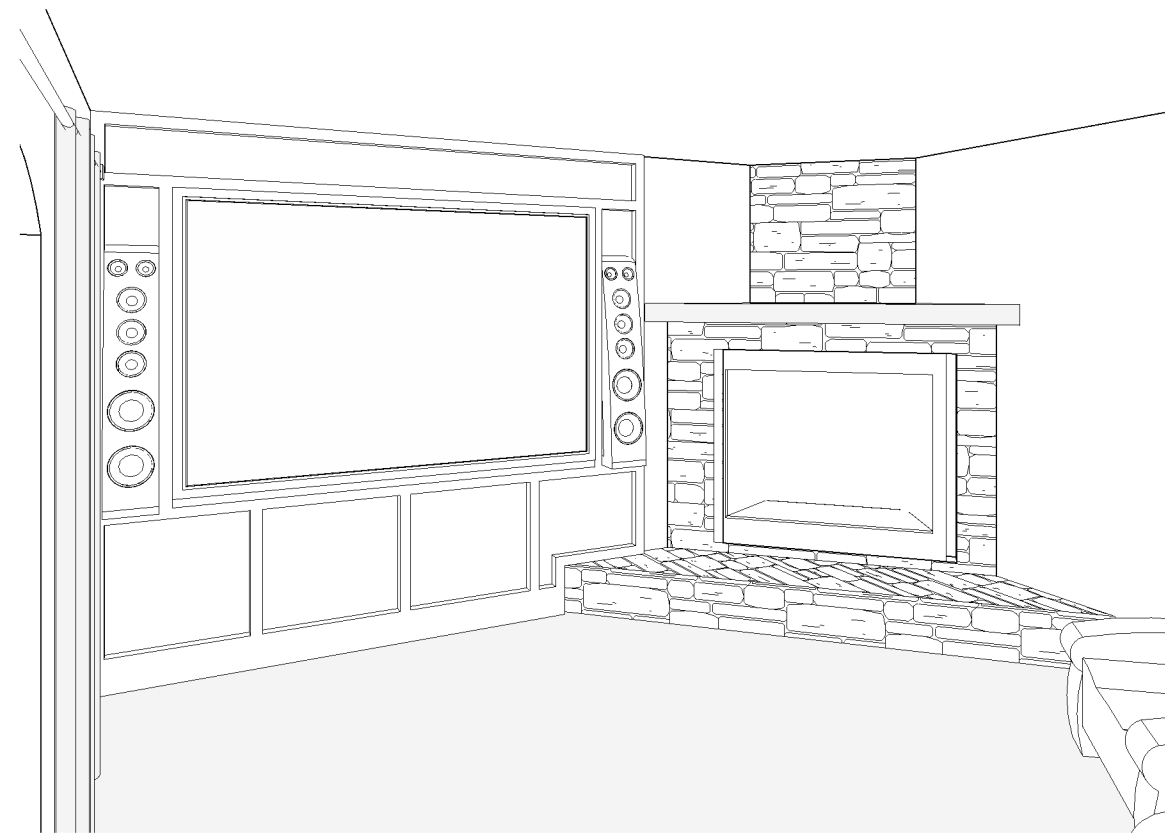

2
T 3D View 2



1
T 3D View 1



6
T 3D View 6



5
T 3D View 5



4
T 3D View 4

JIRELE ENTERTAINMENT

3815 YORK AVENUE SOUTH
MINNEAPOLIS, MN. 55410

JOB NO: 3815

SHEET NO:

T

TITLE