


DATE: **9-20-2013**
 REVISIONS:

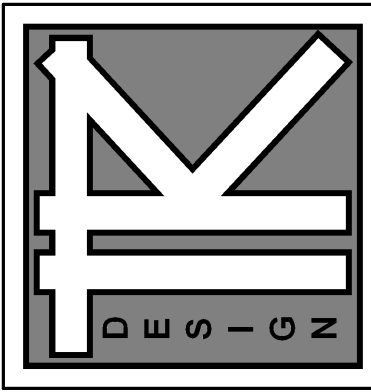


TODD KNUTSON DESIGN
 40 SOUTH 7TH STREET
 STUDIO 212-156
 MINNEAPOLIS, MN, 55402
 P. 612-251-1041
 F. 612-252-4119
 WWW.TODDKNUTSONDESIGN.COM

TERMS:
 CONTRACTOR TO VERIFY ALL DIMENSIONS, AS BUILT CONDITIONS (IF APPLICABLE) AND SITE CONDITIONS, BEFORE ORDERING MATERIAL OR DEMOLISHING EXISTING STRUCTURES. CONTRACTOR AND ALL SUBS MUST REPORT ANY DISCREPANCIES TO DESIGNER IMMEDIATELY. AS BUILT AND SITE CONDITIONS OFTEN HAVE UNIQUE CONDITIONS THAT CANNOT BE PREDICTED OR FORSEEN AT DESIGN COMPLETION. CONTRACTOR, SUBS AND DESIGNER WILL WORK TOGETHER TO REACH A SOLUTION IF ANY SITUATION MAY ARISE.


McNeely Cabana

JOB NO: **2013**

SHEET NO:
A1
 MAIN FLOOR

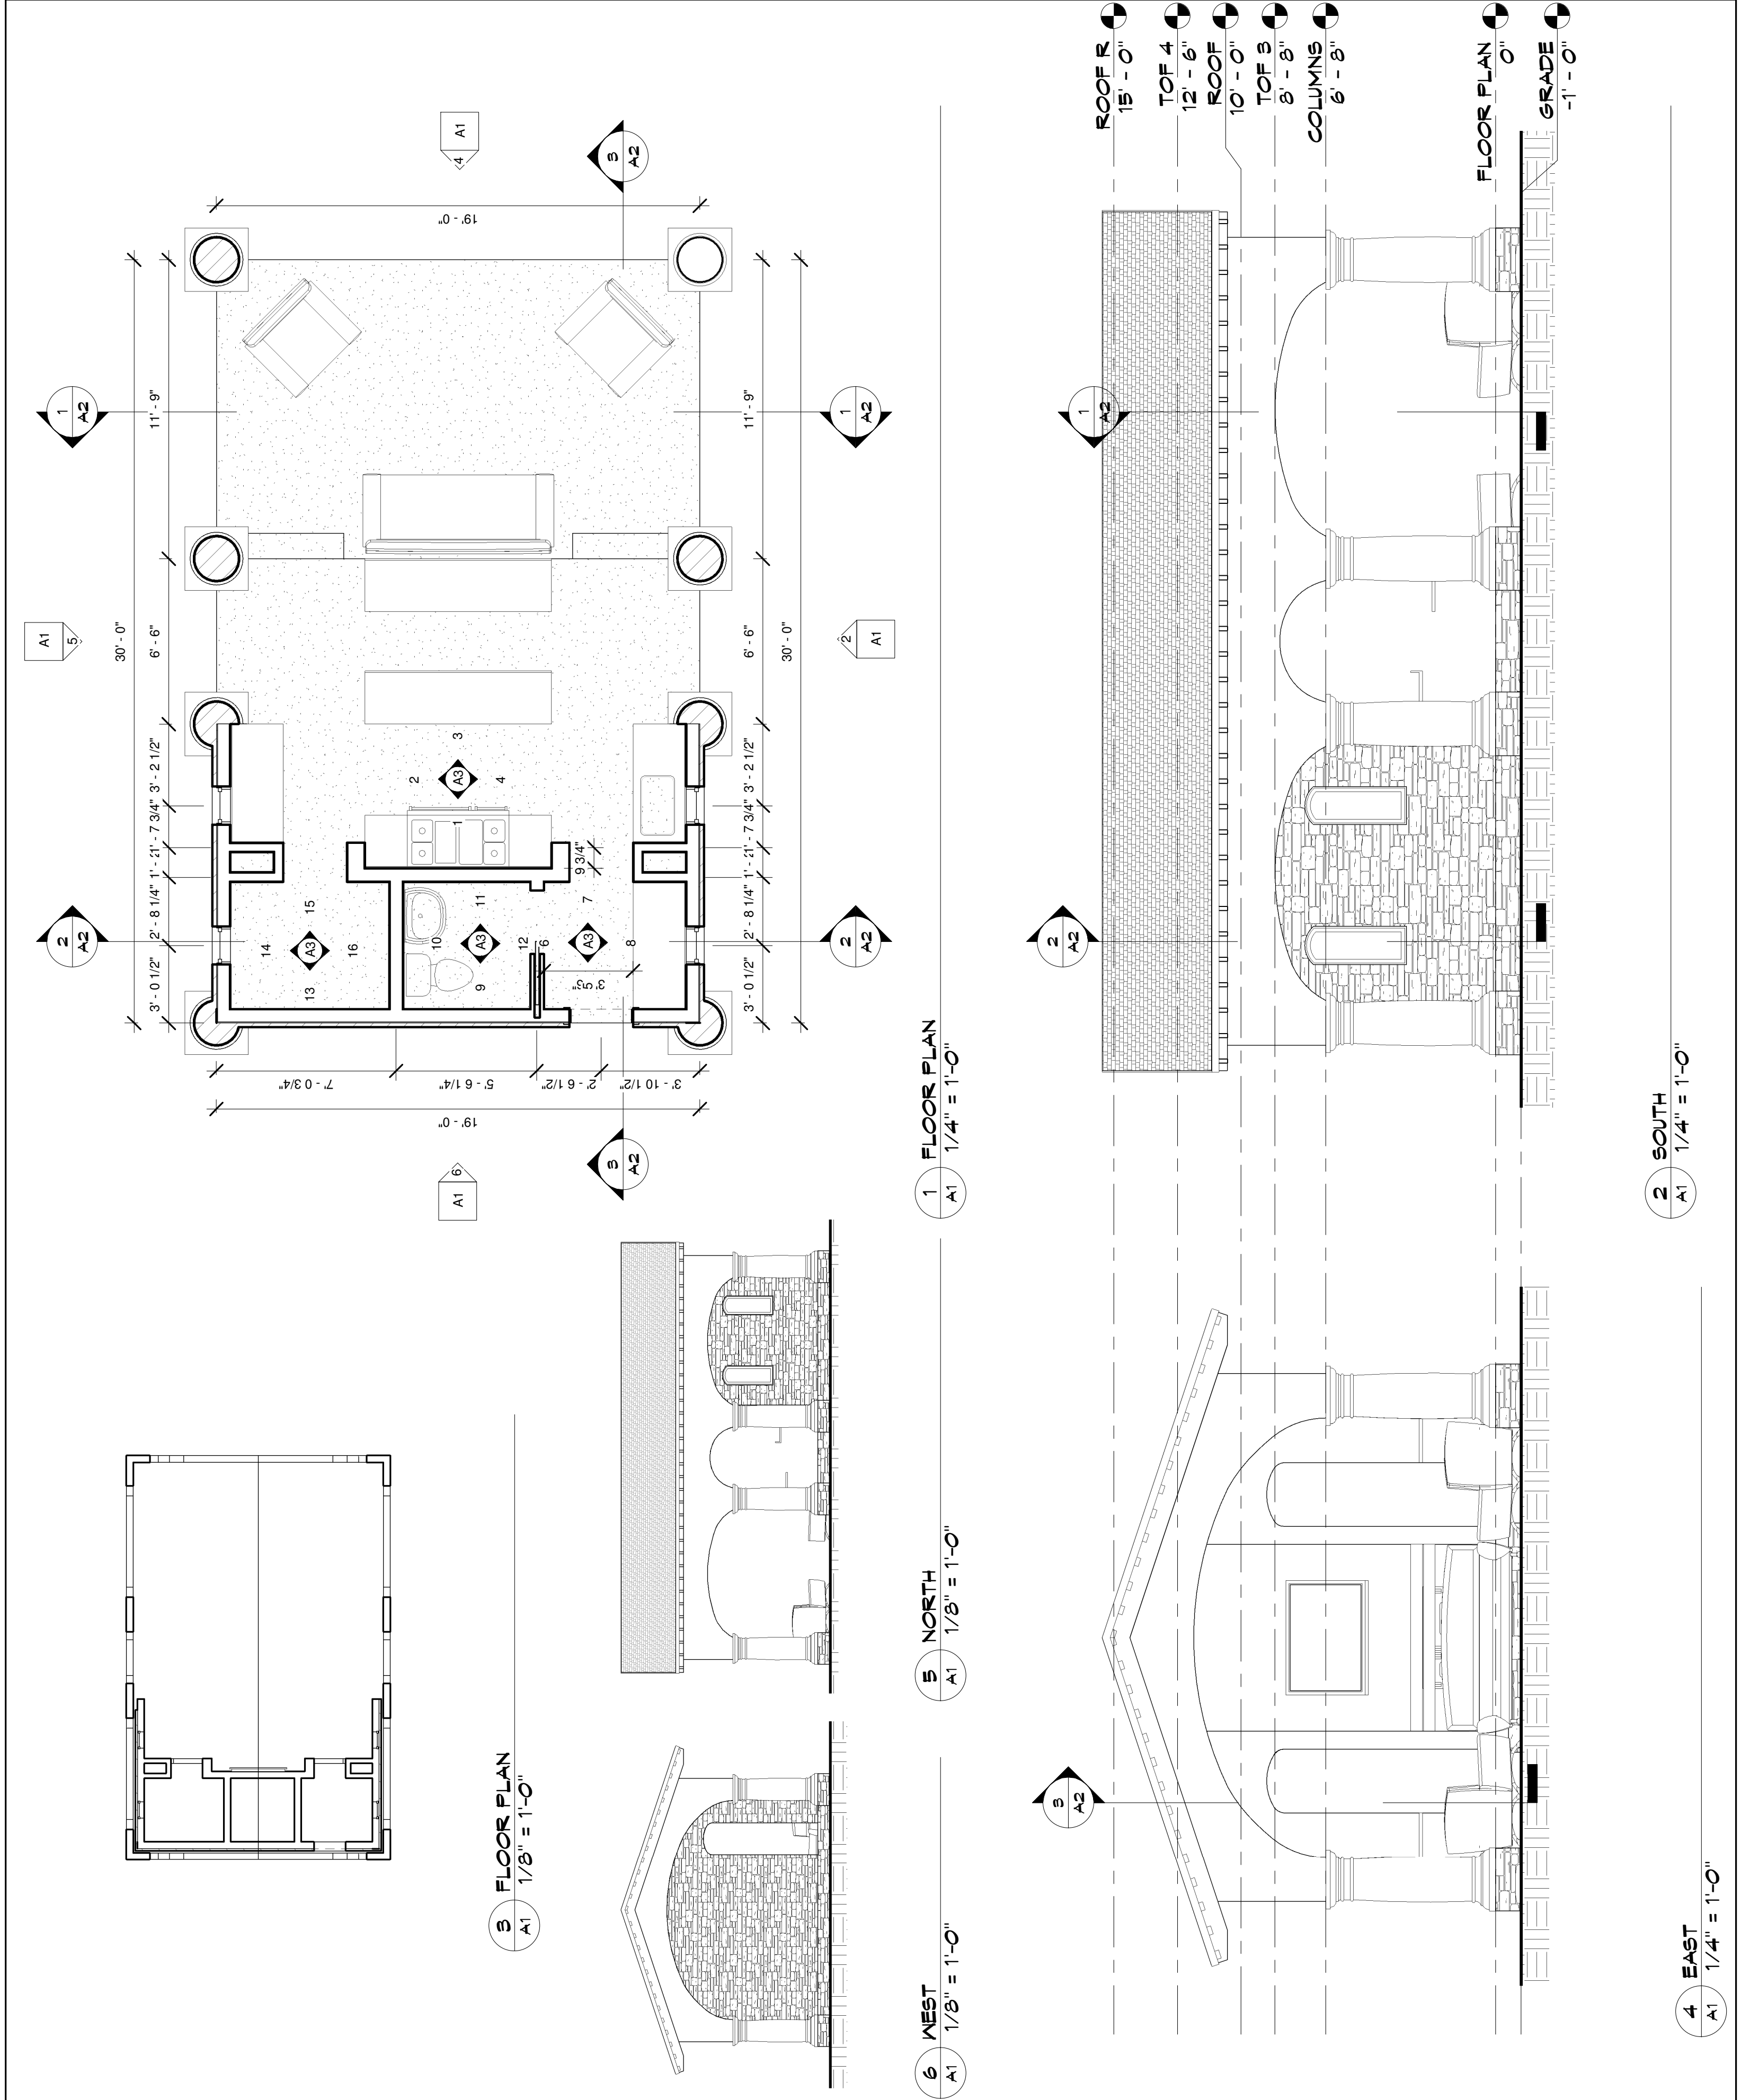

DATE: **9-20-2019**
 REVISIONS:

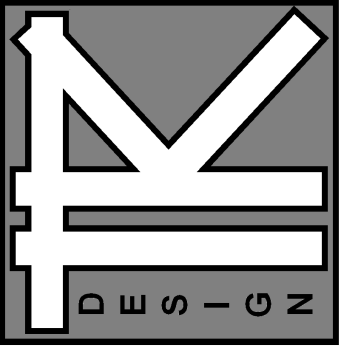


TODD KNUTSON DESIGN
 40 SOUTH 7TH STREET
 STUDIO 212-1B6
 MINNEAPOLIS, MN, 55402
 P: 612-251-1041
 F: 612-252-4119
 WWW.TODDKNUTSONDESIGN.COM

TERMS:
 CONTRACTOR TO VERIFY ALL DIMENSIONS, AS BUILT CONDITIONS (IF APPLY) AND SITE CONDITIONS. BEFORE ORDERING MATERIAL OR DEMOLISHING EXISTING STRUCTURES. CONTRACTOR AND ALL SUBS MUST REPORT ANY DISCREPANCIES TO DESIGNER IMMEDIATELY. AS BUILT AND SITE CONDITIONS OFTEN HAVE UNIQUE CONDITIONS THAT CANNOT BE PREDICTED OR FORSEEN AT DESIGN COMPLETION. CONTRACTOR, SUBS AND DESIGNER WILL WORK TOGETHER TO REACH A SOLUTION IF ANY SITUATION MAY ARISE.


McNeely Cabana

JOB NO: **2019**


SHEET NO:
A2
 2ND FLOOR

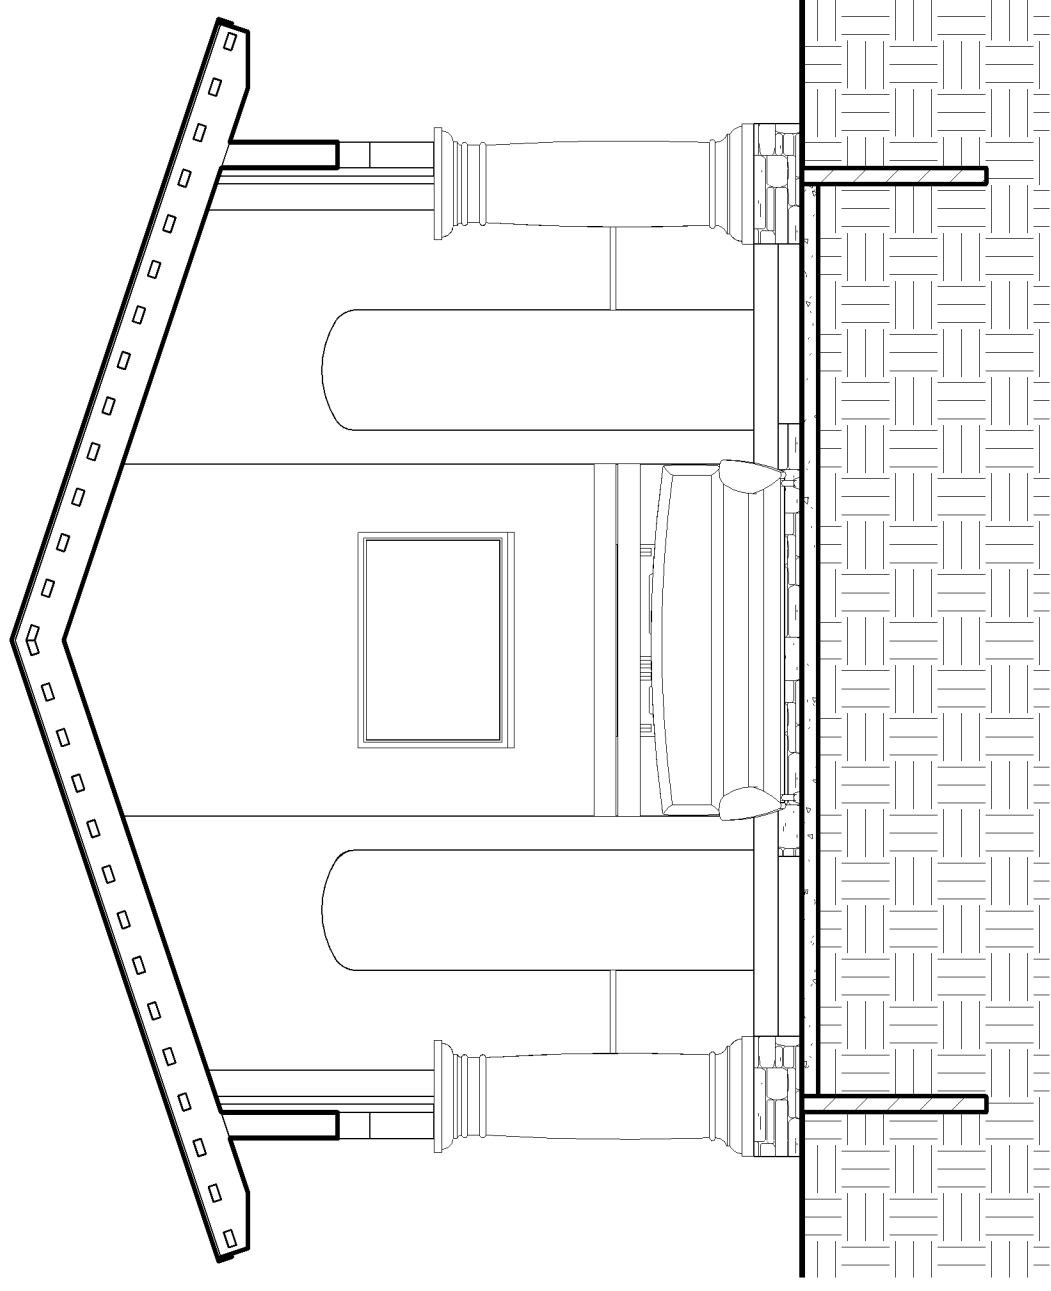

1 Section 1
 A2 1/4" = 1'-0"

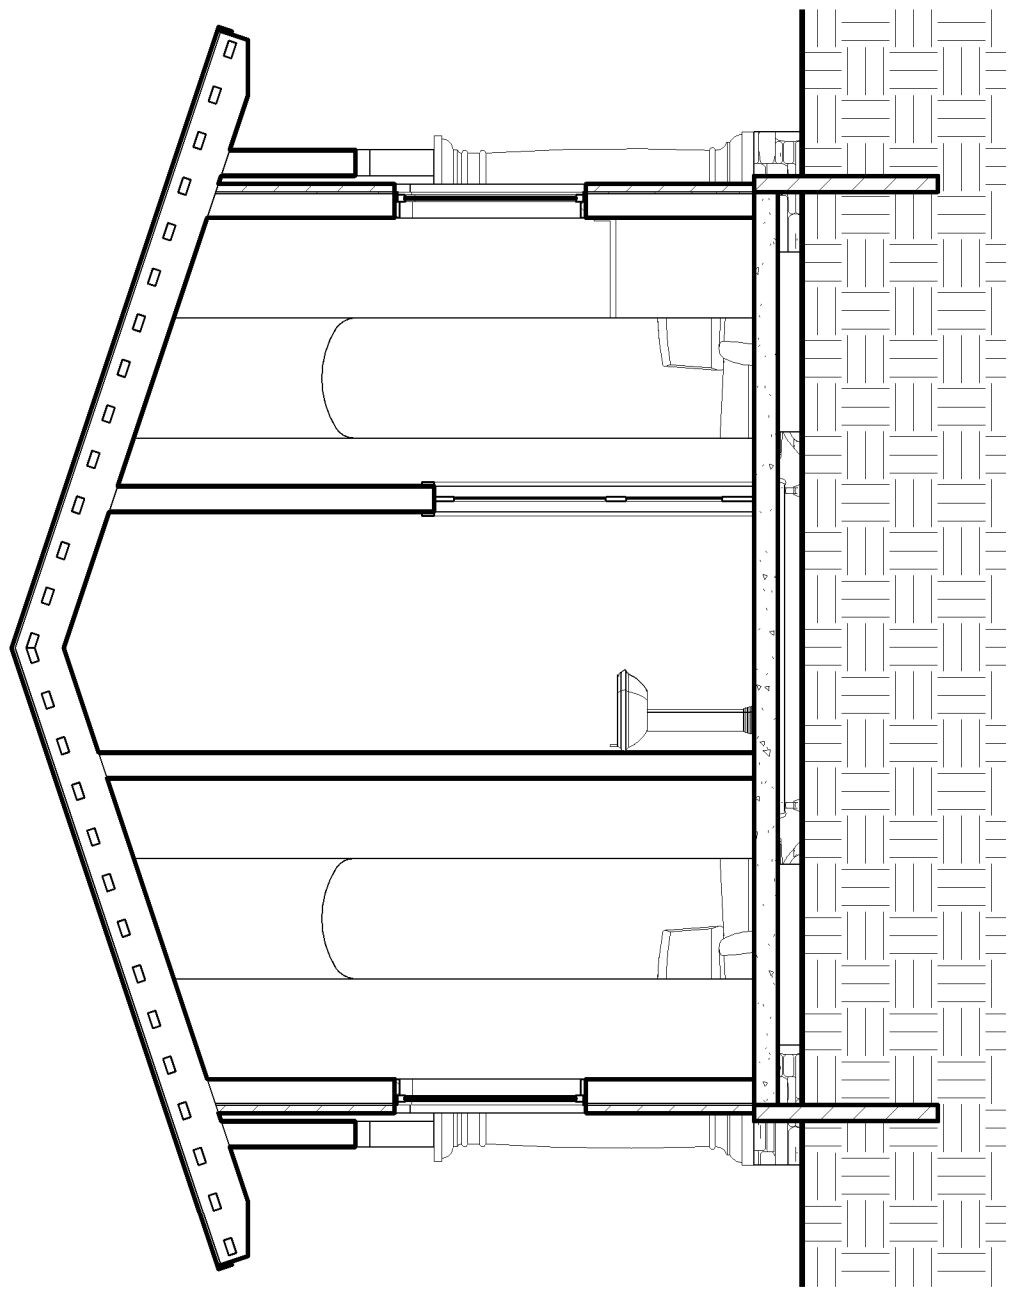


2 Section 2
 A2 1/4" = 1'-0"

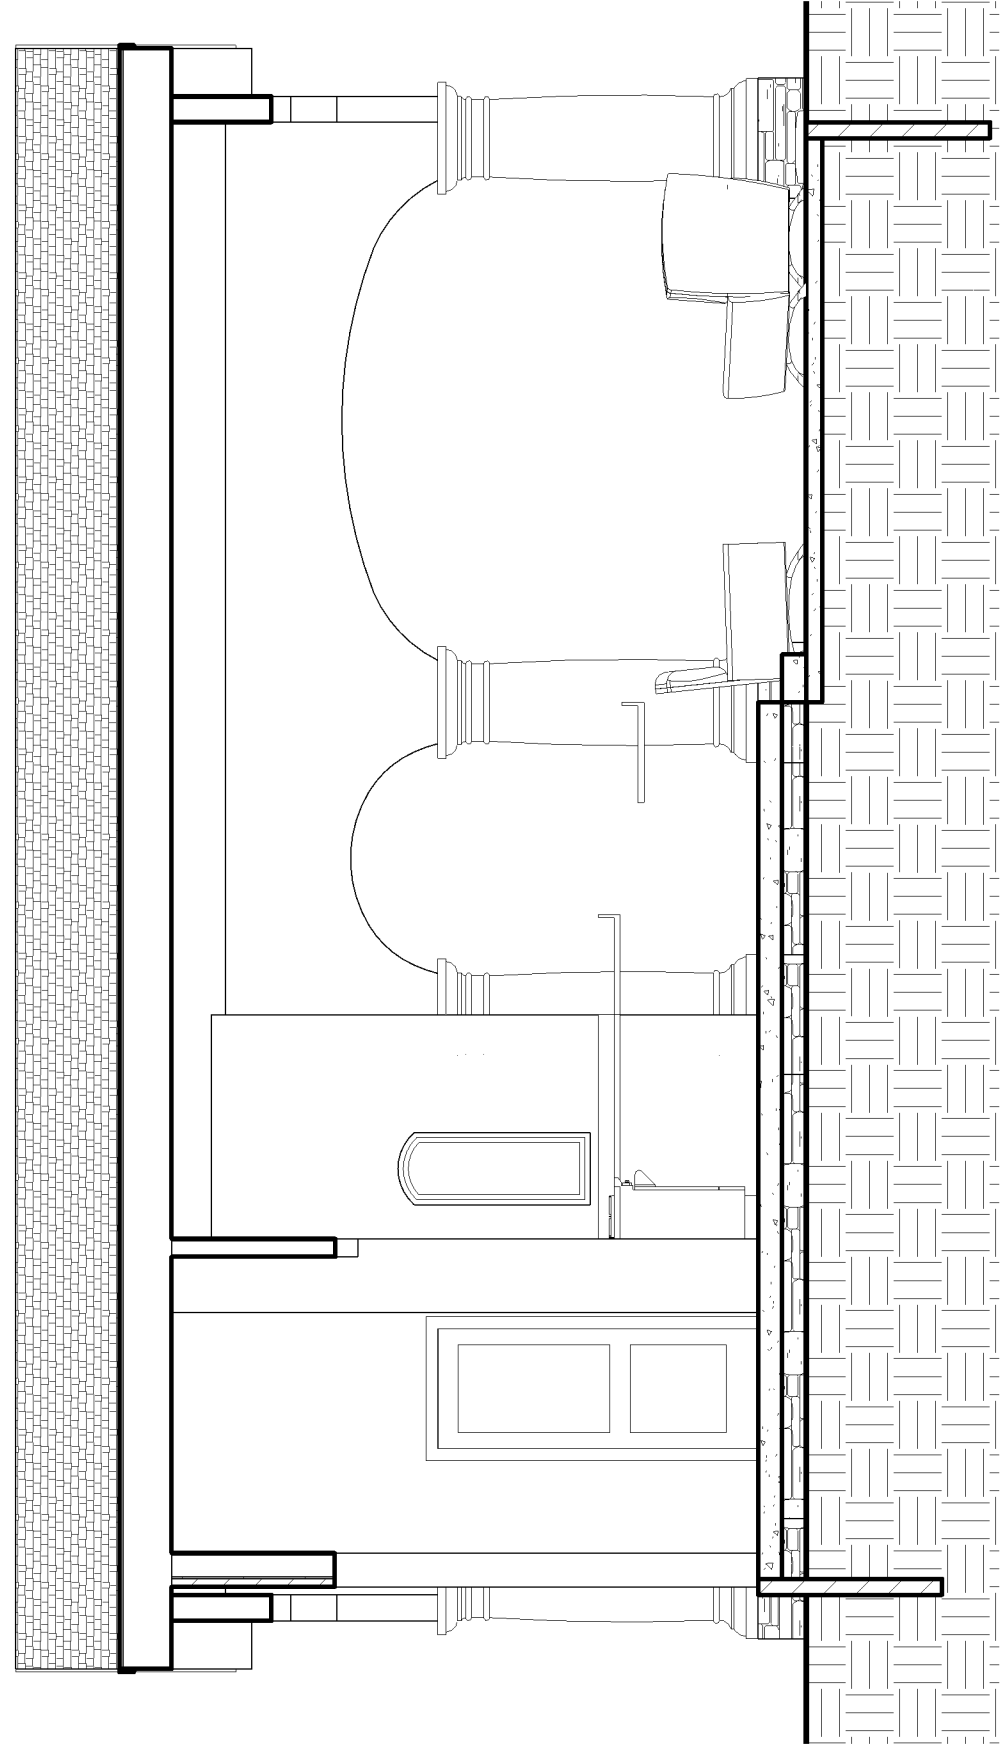

3 Section 3
 A2 1/4" = 1'-0"

DATE: **9-20-2019**
 REVISIONS:

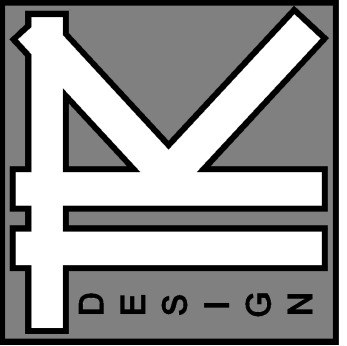


TODD KNUTSON DESIGN
 40 SOUTH 7TH STREET
 STUDIO 212-186
 MINNEAPOLIS, MN, 55402
 P. 612-251-1041
 F. 612-252-4119
 WWW.TODDKNUTSONDESIGN.COM

TERMS:
 CONTRACTOR TO VERIFY ALL DIMENSIONS, AS BUILT CONDITIONS (IF APPLY) AND SITE CONDITIONS, BEFORE ORDERING MATERIAL OR DEMOLISHING EXISTING STRUCTURES. CONTRACTOR AND ALL SUBS MUST REPORT ANY DISCREPANCIES TO DESIGNER IMMEDIATELY. AS BUILT AND SITE CONDITIONS OFTEN HAVE UNIQUE CONDITIONS THAT CANNOT BE PREDICTED OR FORSEEN AT DESIGN COMPLETION. CONTRACTOR, SUBS AND DESIGNER WILL WORK TOGETHER TO REACH A SOLUTION IF ANY SITUATION MAY ARISE.


McNeely Cabana

JOB NO: **2019**


SHEET NO:
A3
 ELEVATIONS

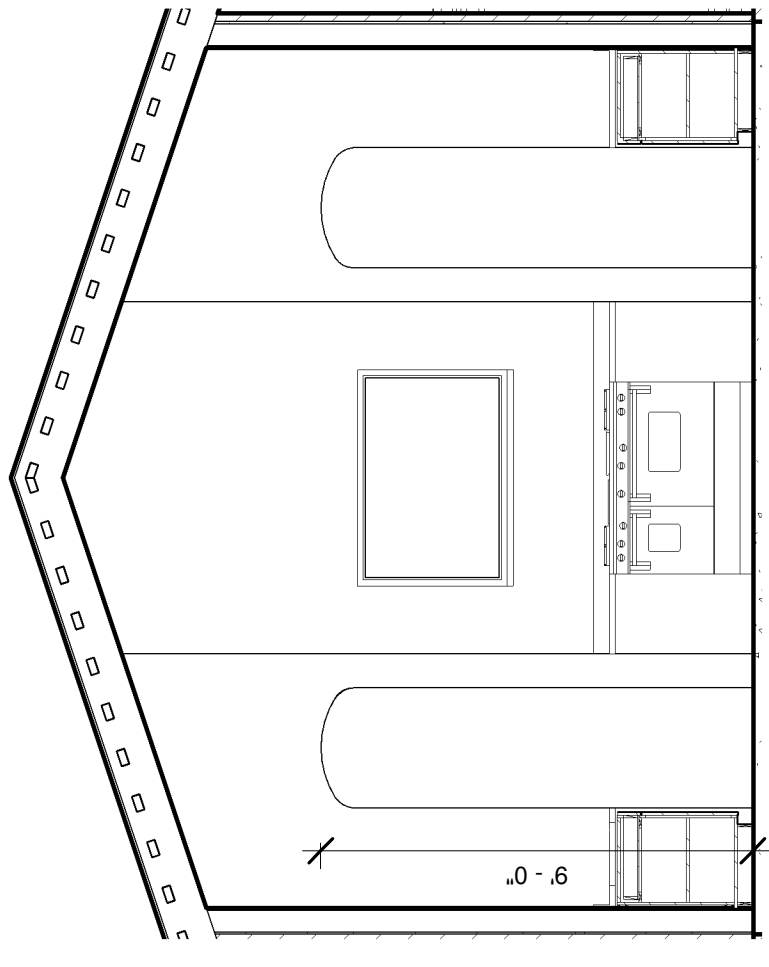


1 KITCHEN 1
 AS 1/4" = 1'-0"

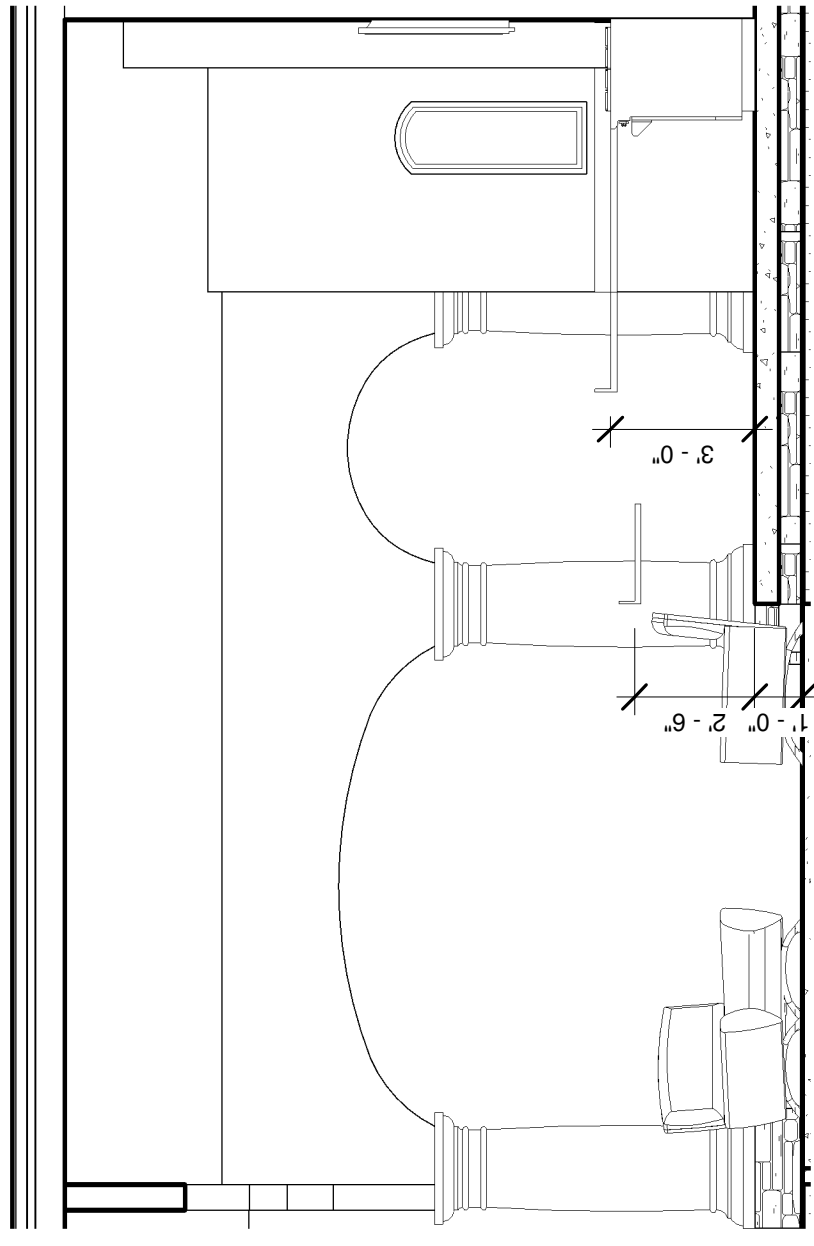


4 KITCHEN 4
 AS 1/4" = 1'-0"

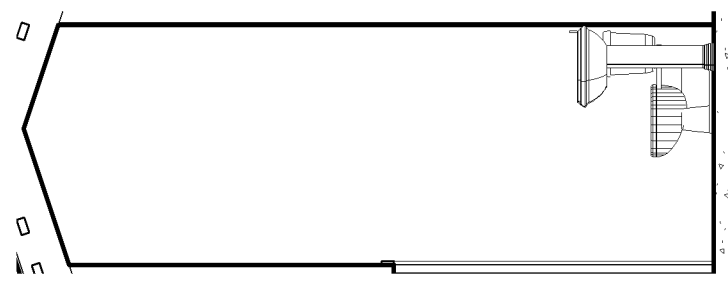


9 BATH 1
 AS 1/4" = 1'-0"

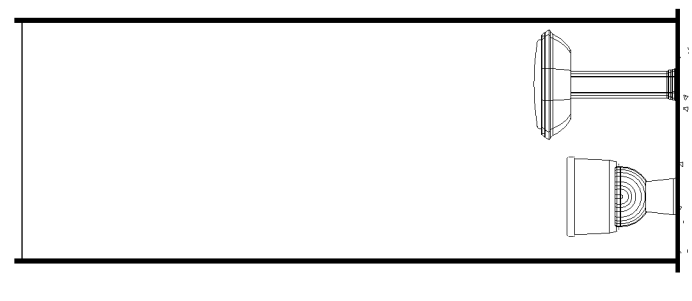


10 BATH 2
 AS 1/4" = 1'-0"

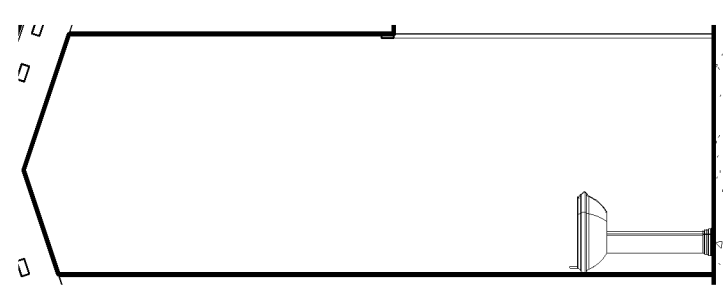


11 BATH 3
 AS 1/4" = 1'-0"

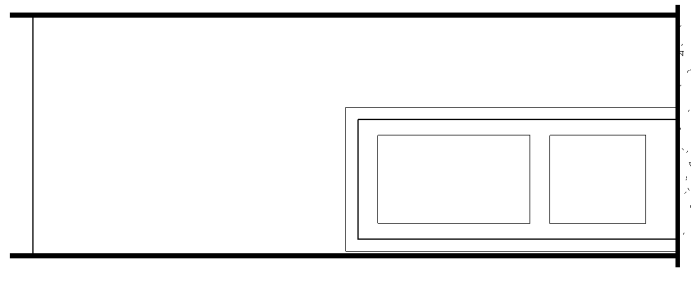


12 BATH 4
 AS 1/4" = 1'-0"

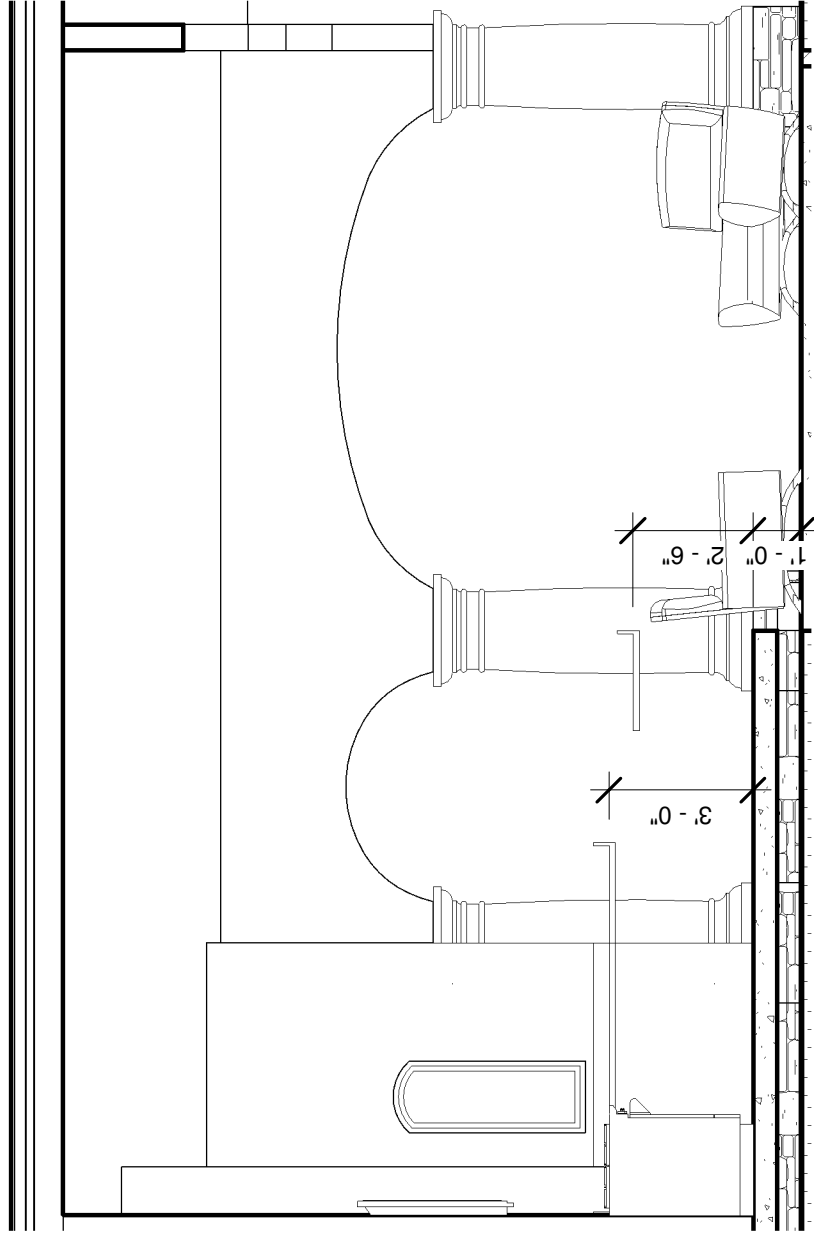


2 KITCHEN 2
 AS 1/4" = 1'-0"

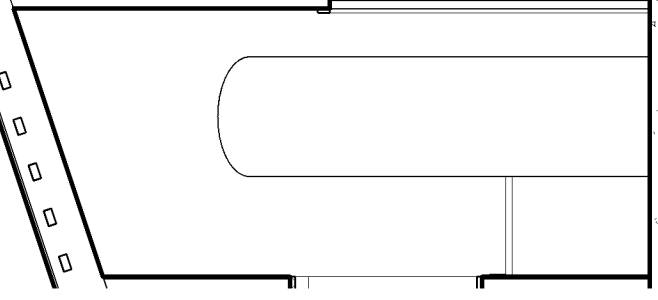


5 BUTLER 1
 AS 1/4" = 1'-0"

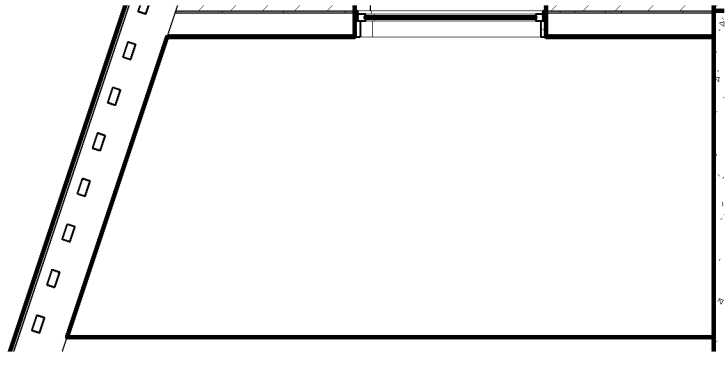


13 PANTRY 1
 AS 1/4" = 1'-0"

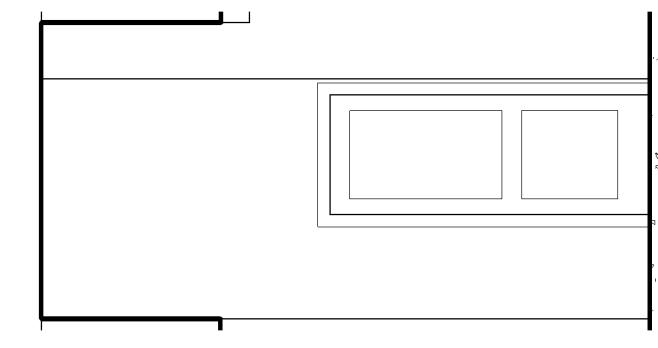


6 BUTTLER 2
 AS 1/4" = 1'-0"

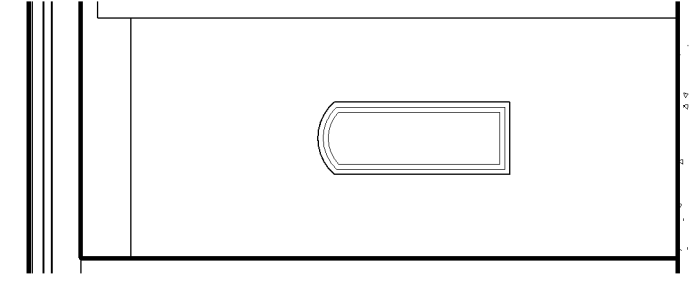


14 PANTRY 2
 AS 1/4" = 1'-0"

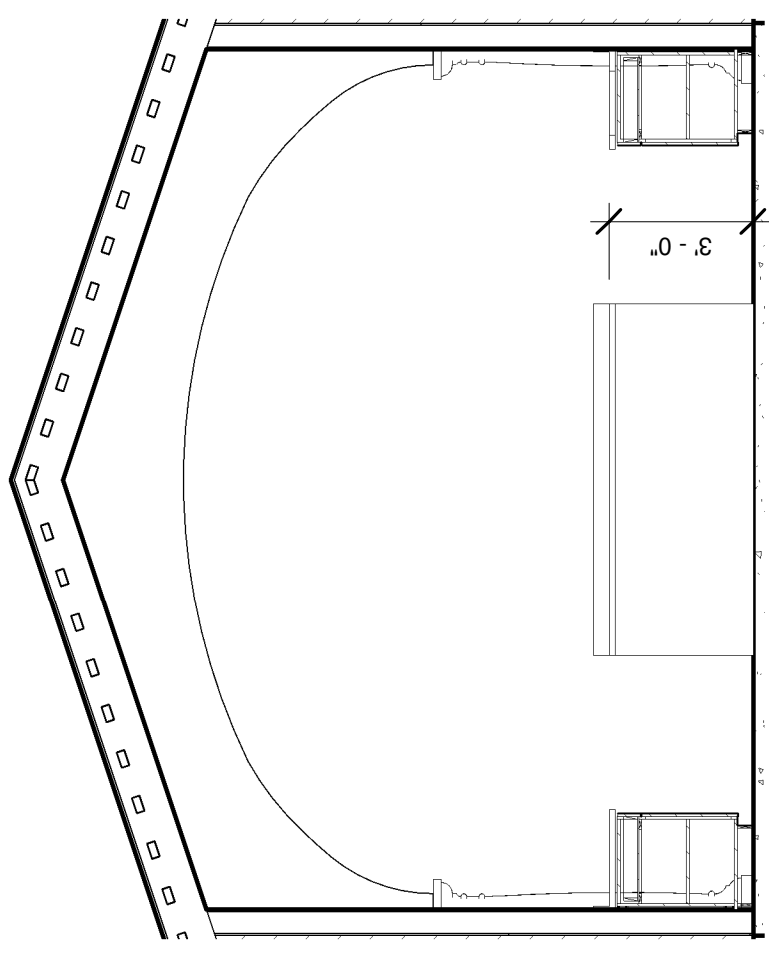


3 KITCHEN 3
 AS 1/4" = 1'-0"

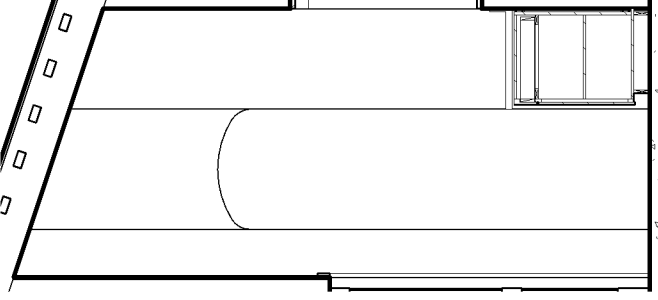

7 BUTTLER 3
 AS 1/4" = 1'-0"

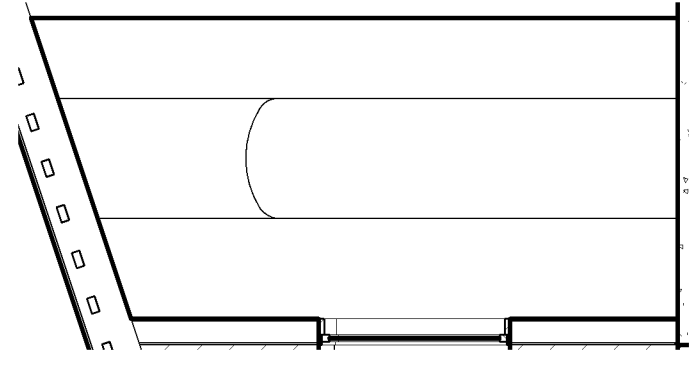

15 PANTRY 3
 AS 1/4" = 1'-0"

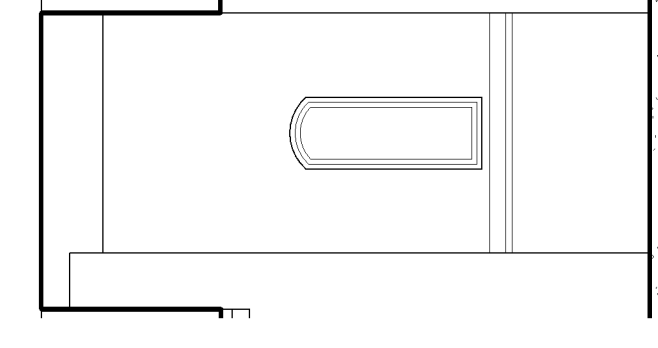

8 BUTTLER 4
 AS 1/4" = 1'-0"



16 PANTRY 4
 AS 1/4" = 1'-0"