


DATE: 3-15-09

REVISIONS:

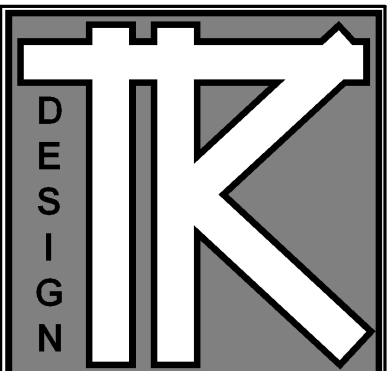

TODD KNUTSON DESIGN

2383 UNIVERSITY AV. N.
STUDIO 100
SAINT PAUL, MN. 55114
PHONE: 651-472-0054
FAX: 651-472-0060
MOBIL: 612-251-1041


NORTH SHORE O'AHU HI

JOB NO: 2009

SHEET NO:

E1


EXISTING MAIN FLOOR

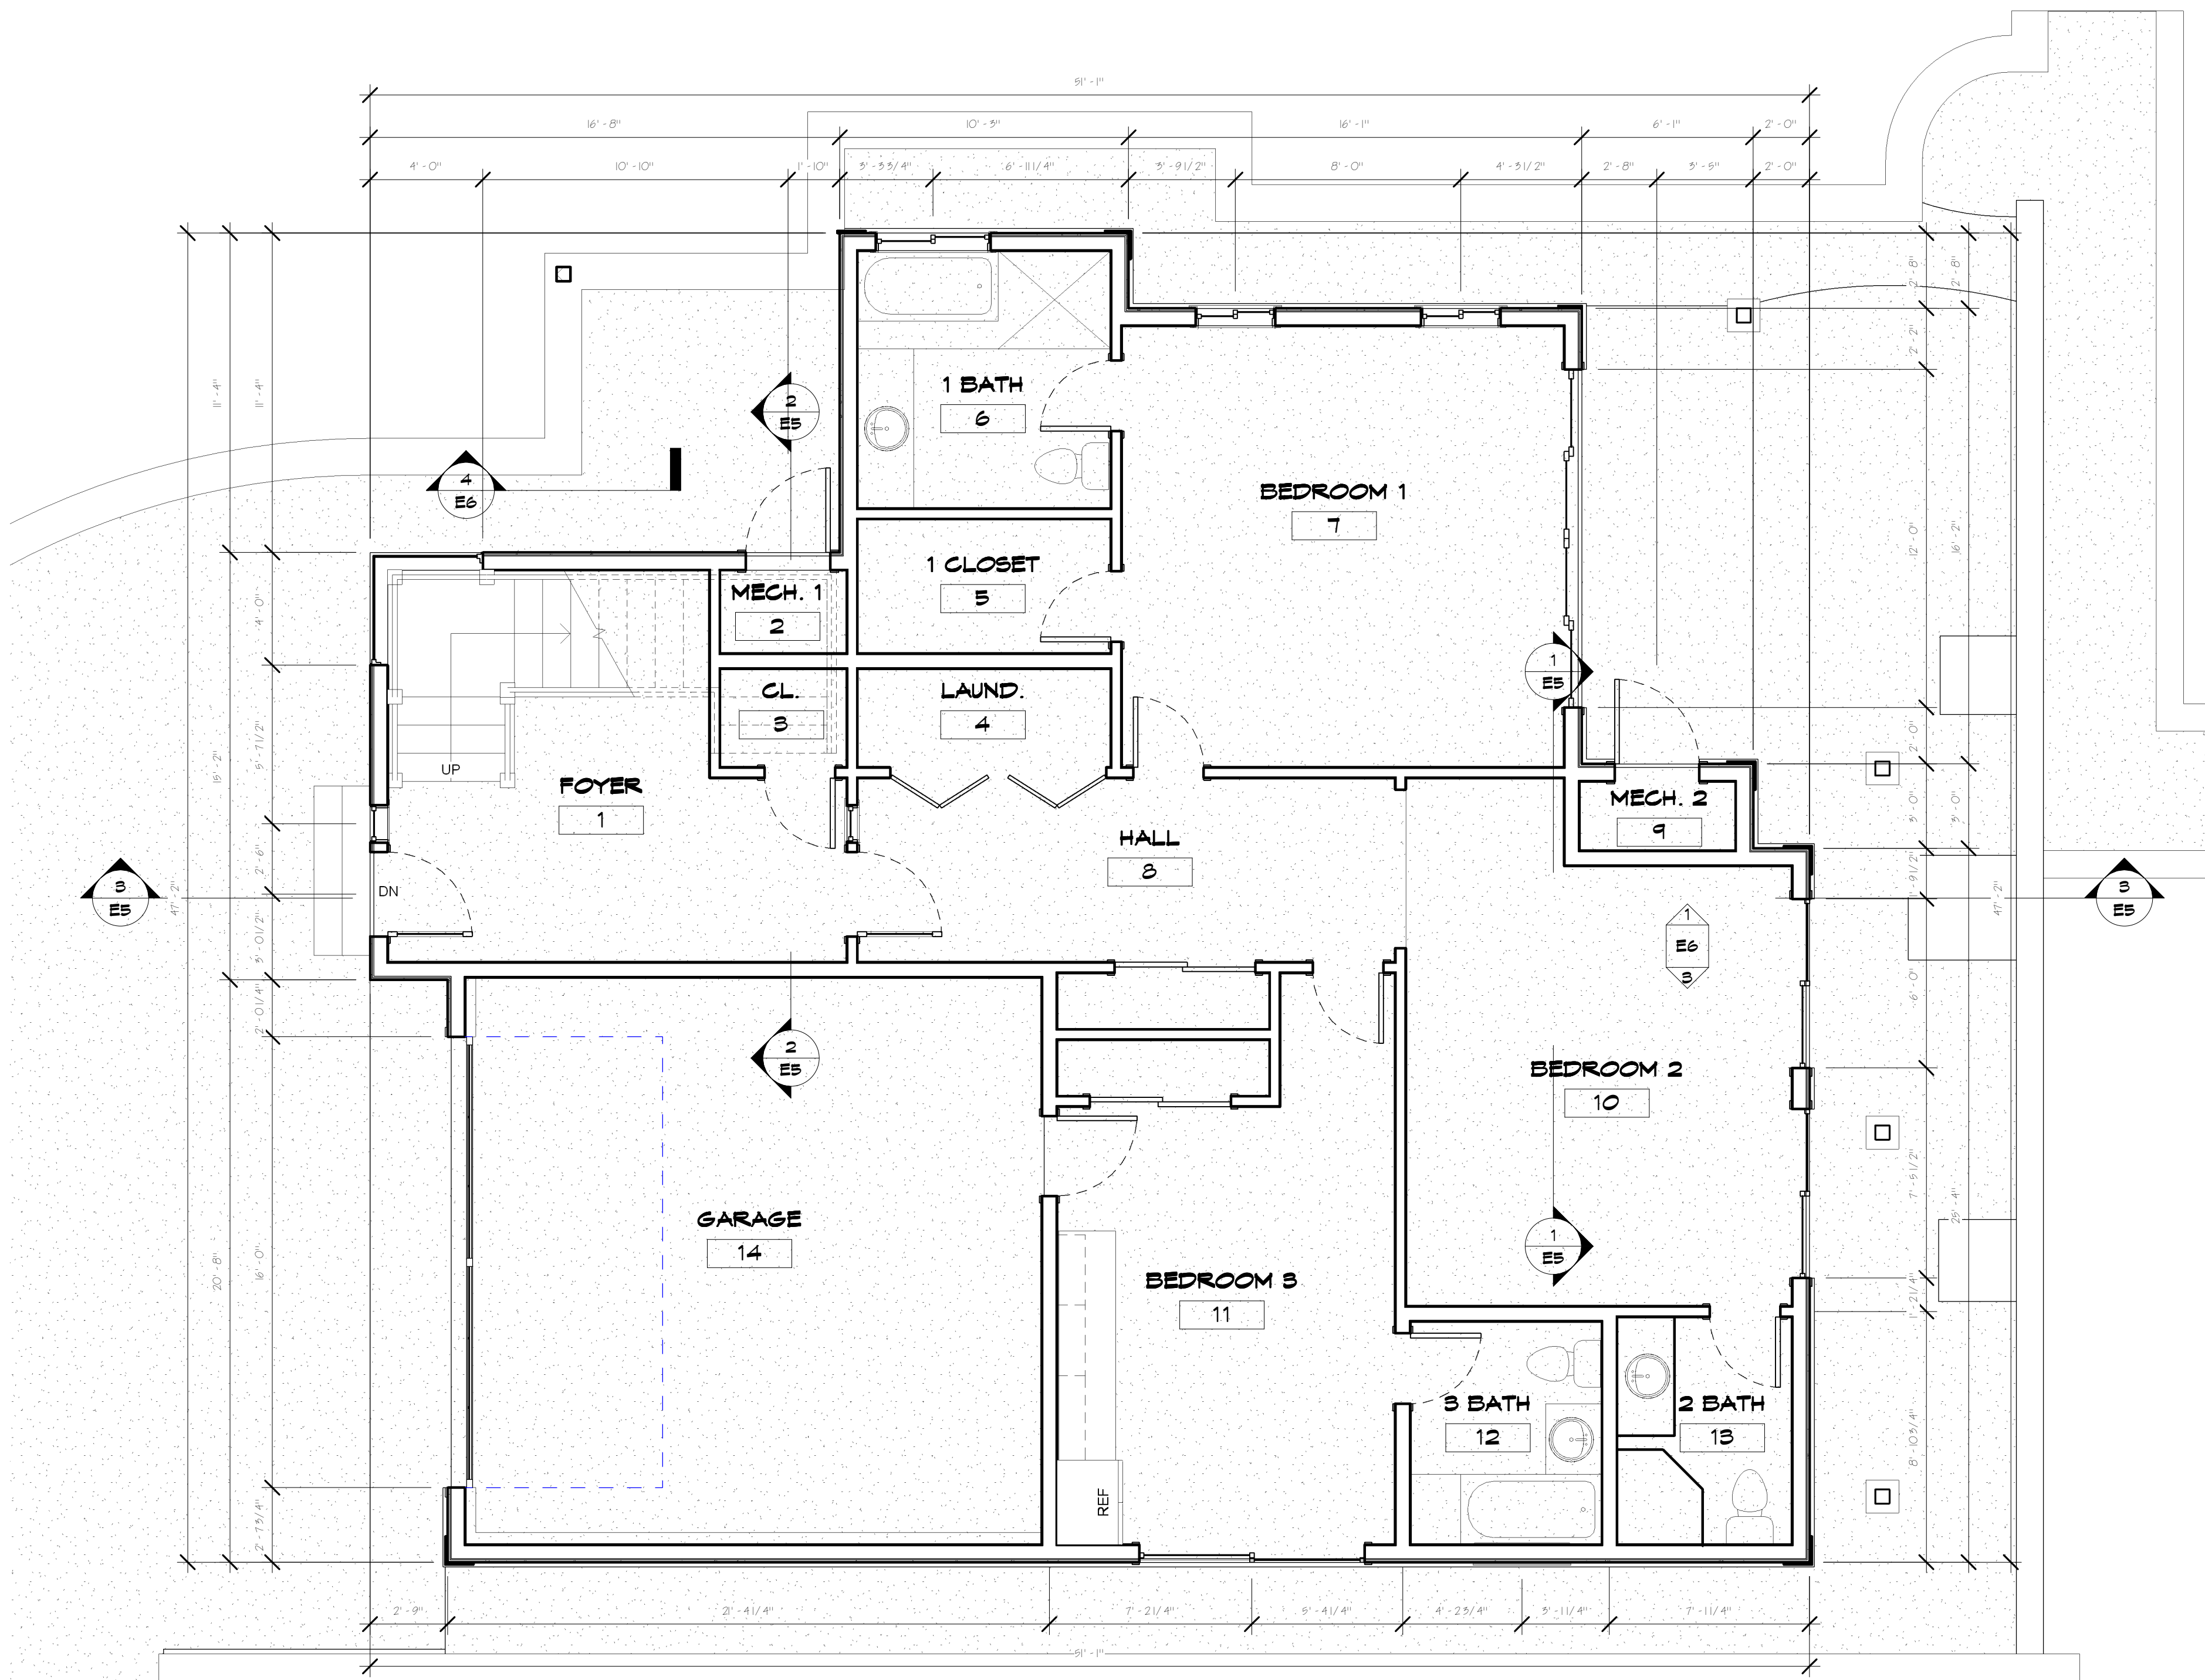

1 EXISTING MAIN FLOOR
E1 1/4" = 1'-0"

DATE: 3-15-09

REVISIONS:

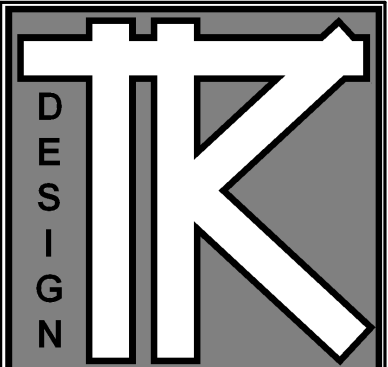

TODD KNUTSON DESIGN

2388 UNIVERSITY AV. N.
STUDIO 100
SAINT PAUL, MN. 55114
PHONE: 651-472-0054
FAX: 651-472-0060
MOBIL: 612-251-1041


NORTH SHORE O'AHU HI

JOB NO: 2009

SHEET NO:

E2

EXISTING
SECOND FLOOR

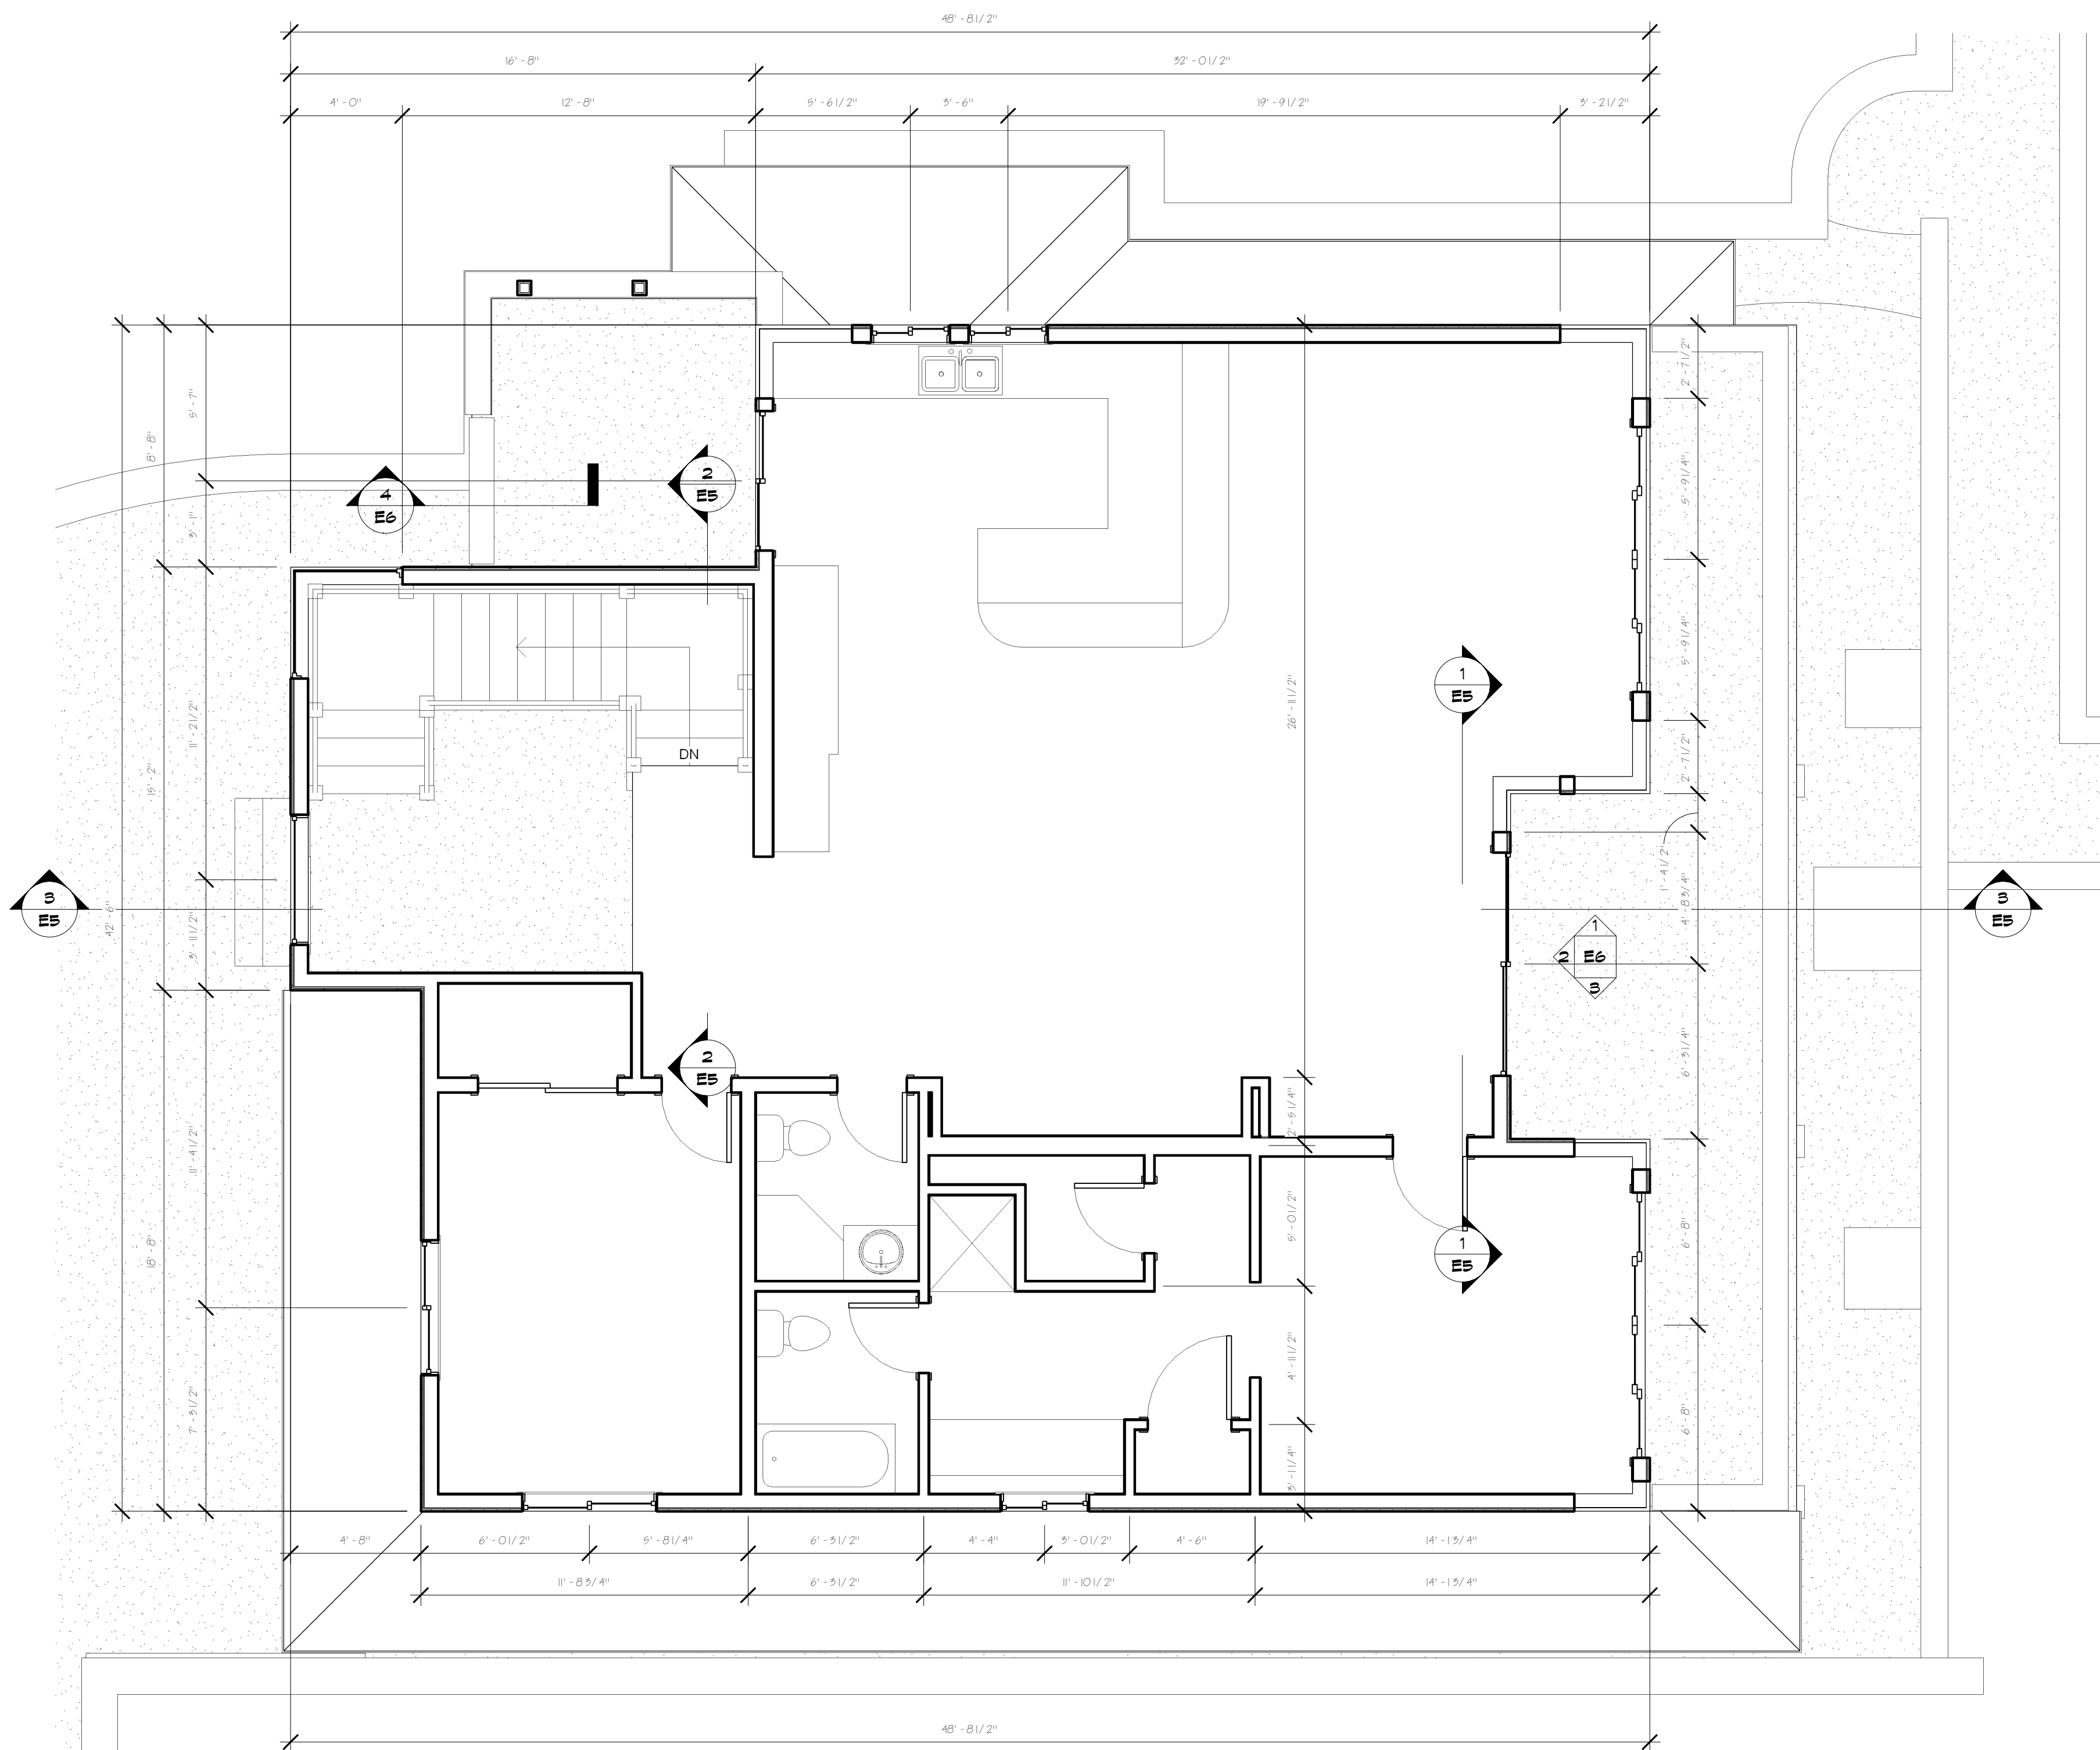


1 EXISTING 2ND FLOOR
E2 1/4" = 1'-0"

3/23/2009 11:08:49 PM

DATE: 3-15-09

REVISIONS:

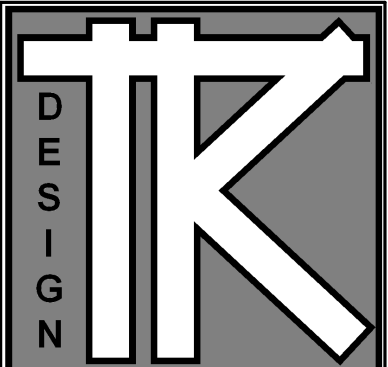

TODD KNUTSON DESIGN
2388 UNIVERSITY AV. N.
STUDIO 100
SAINT PAUL, MN. 55114
PHONE: 651-472-0054
FAX: 651-472-0060
MOBIL: 612-251-1041

NORTH SHORE O'AHU HI

JOB NO: 2009


SHEET NO:

E3

EXISTING
ELEVATIONS




1 EAST
ES 1/4" = 1'-0"

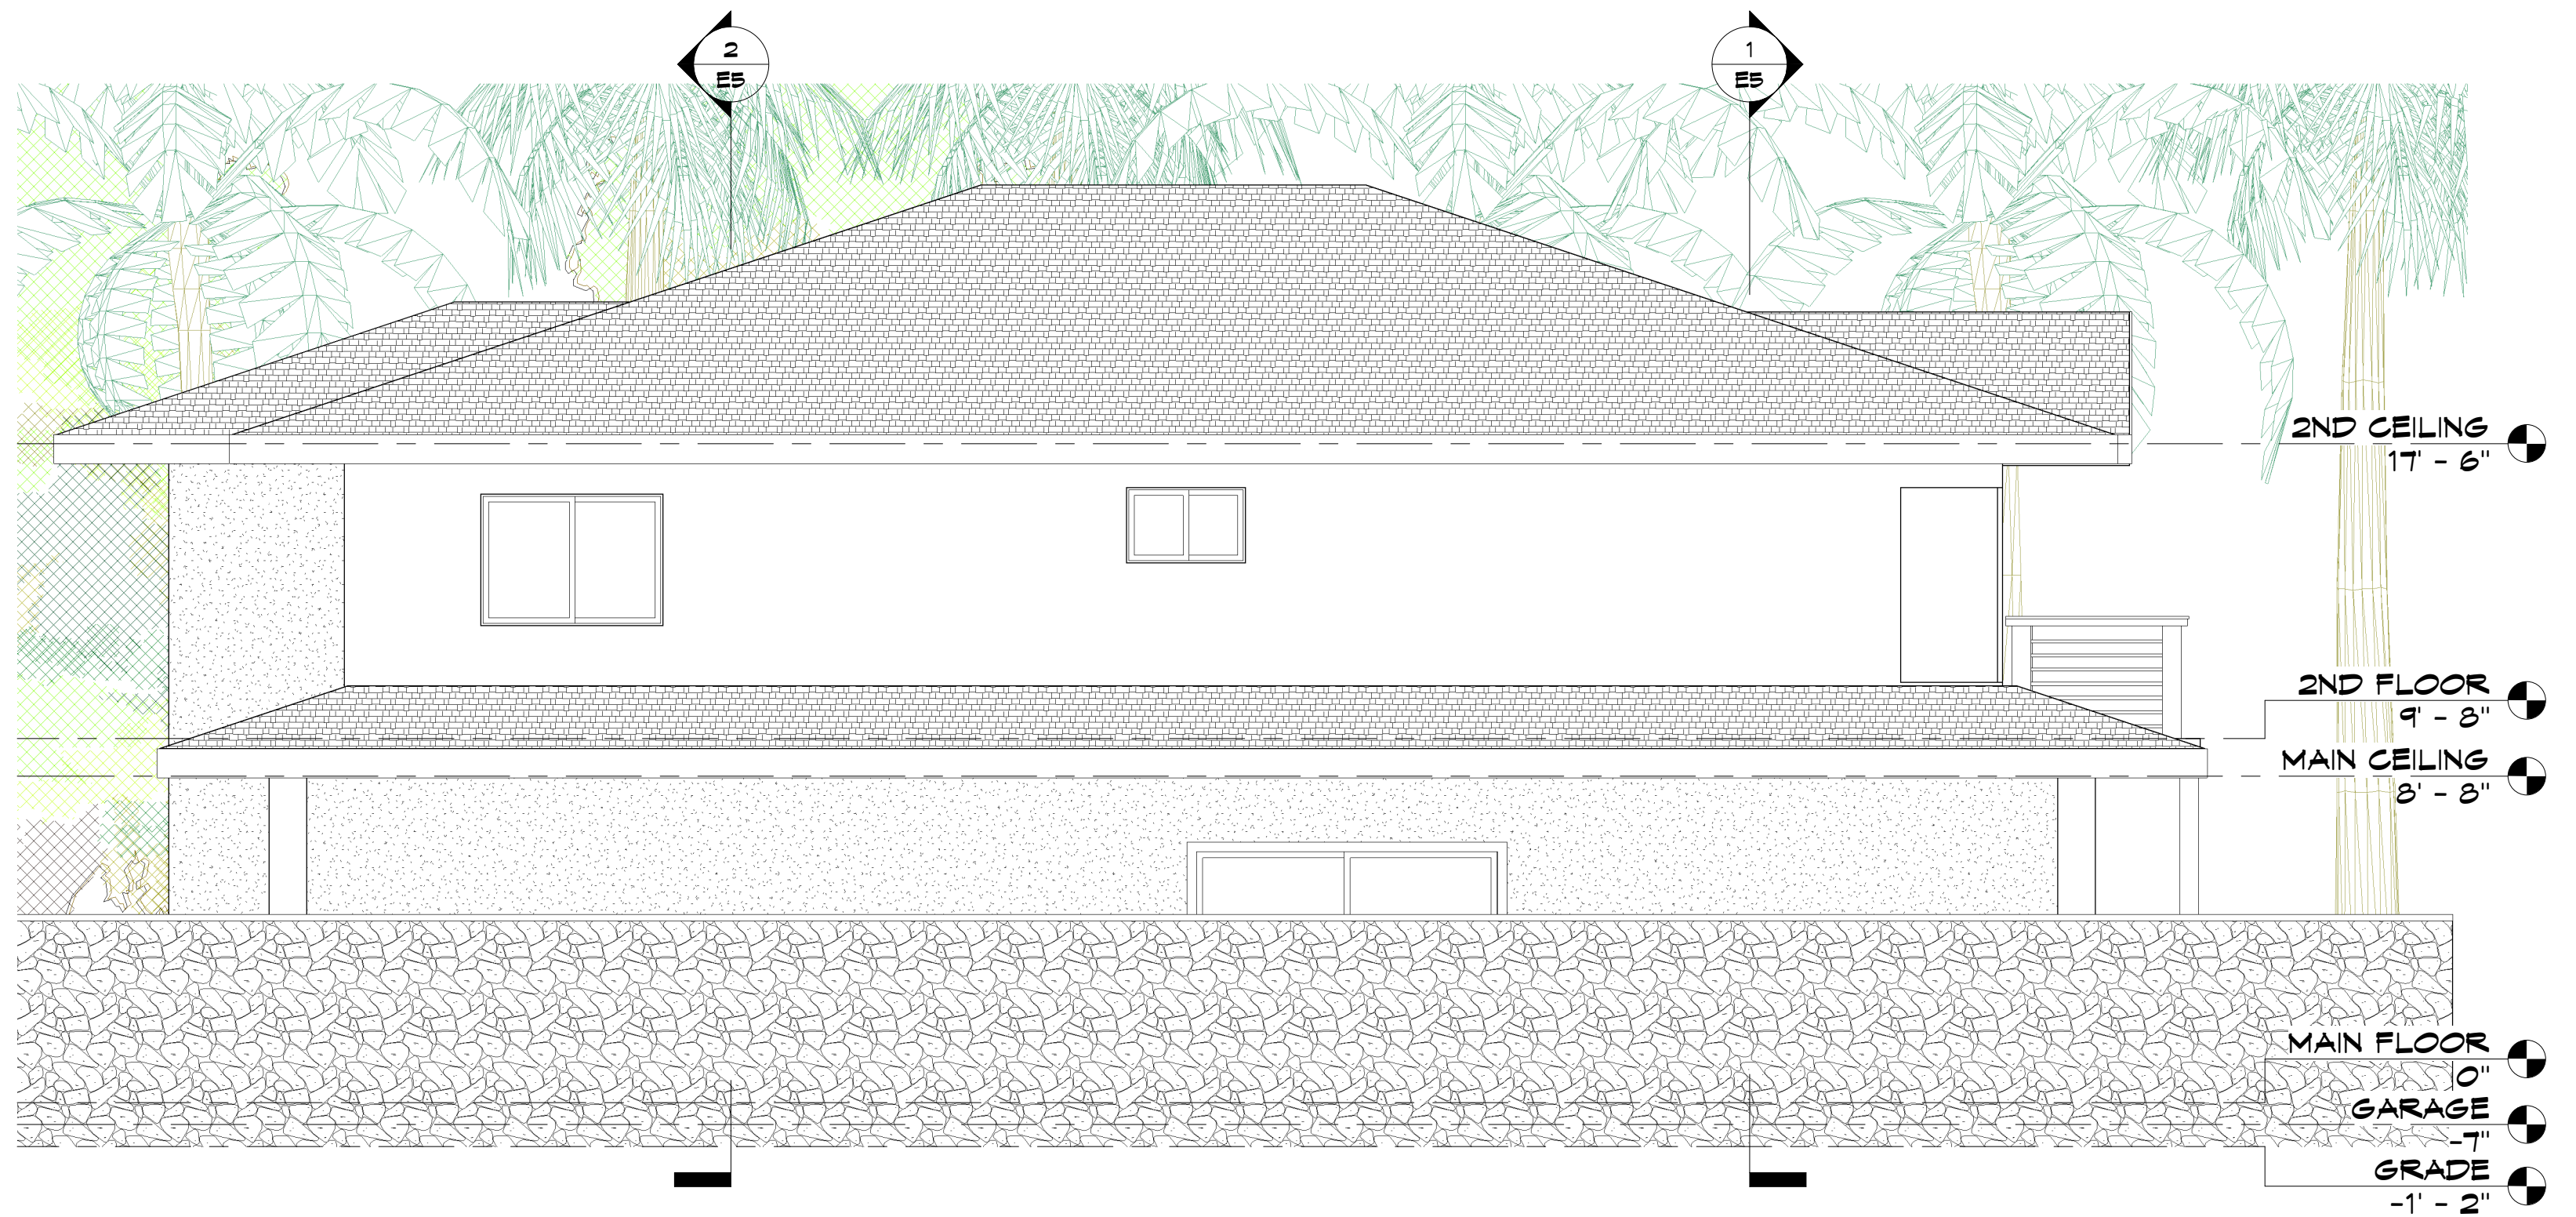

2 SOUTH
ES 1/4" = 1'-0"

DATE: 3-15-09

REVISIONS:

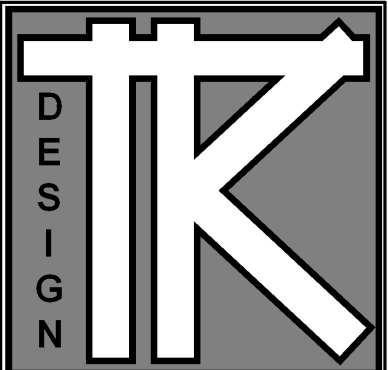

TODD KNUTSON DESIGN
2388 UNIVERSITY AV. N.
STUDIO 100
SAINT PAUL, MN. 55114
PHONE: 651-472-0054
FAX: 651-472-0060
MOBIL: 612-251-1041

NORTH SHORE O'AHU HI

JOB NO: 2009


SHEET NO:

E4

EXISTING
ELEVATIONS




1 WEST
E4 1/4" = 1'-0"

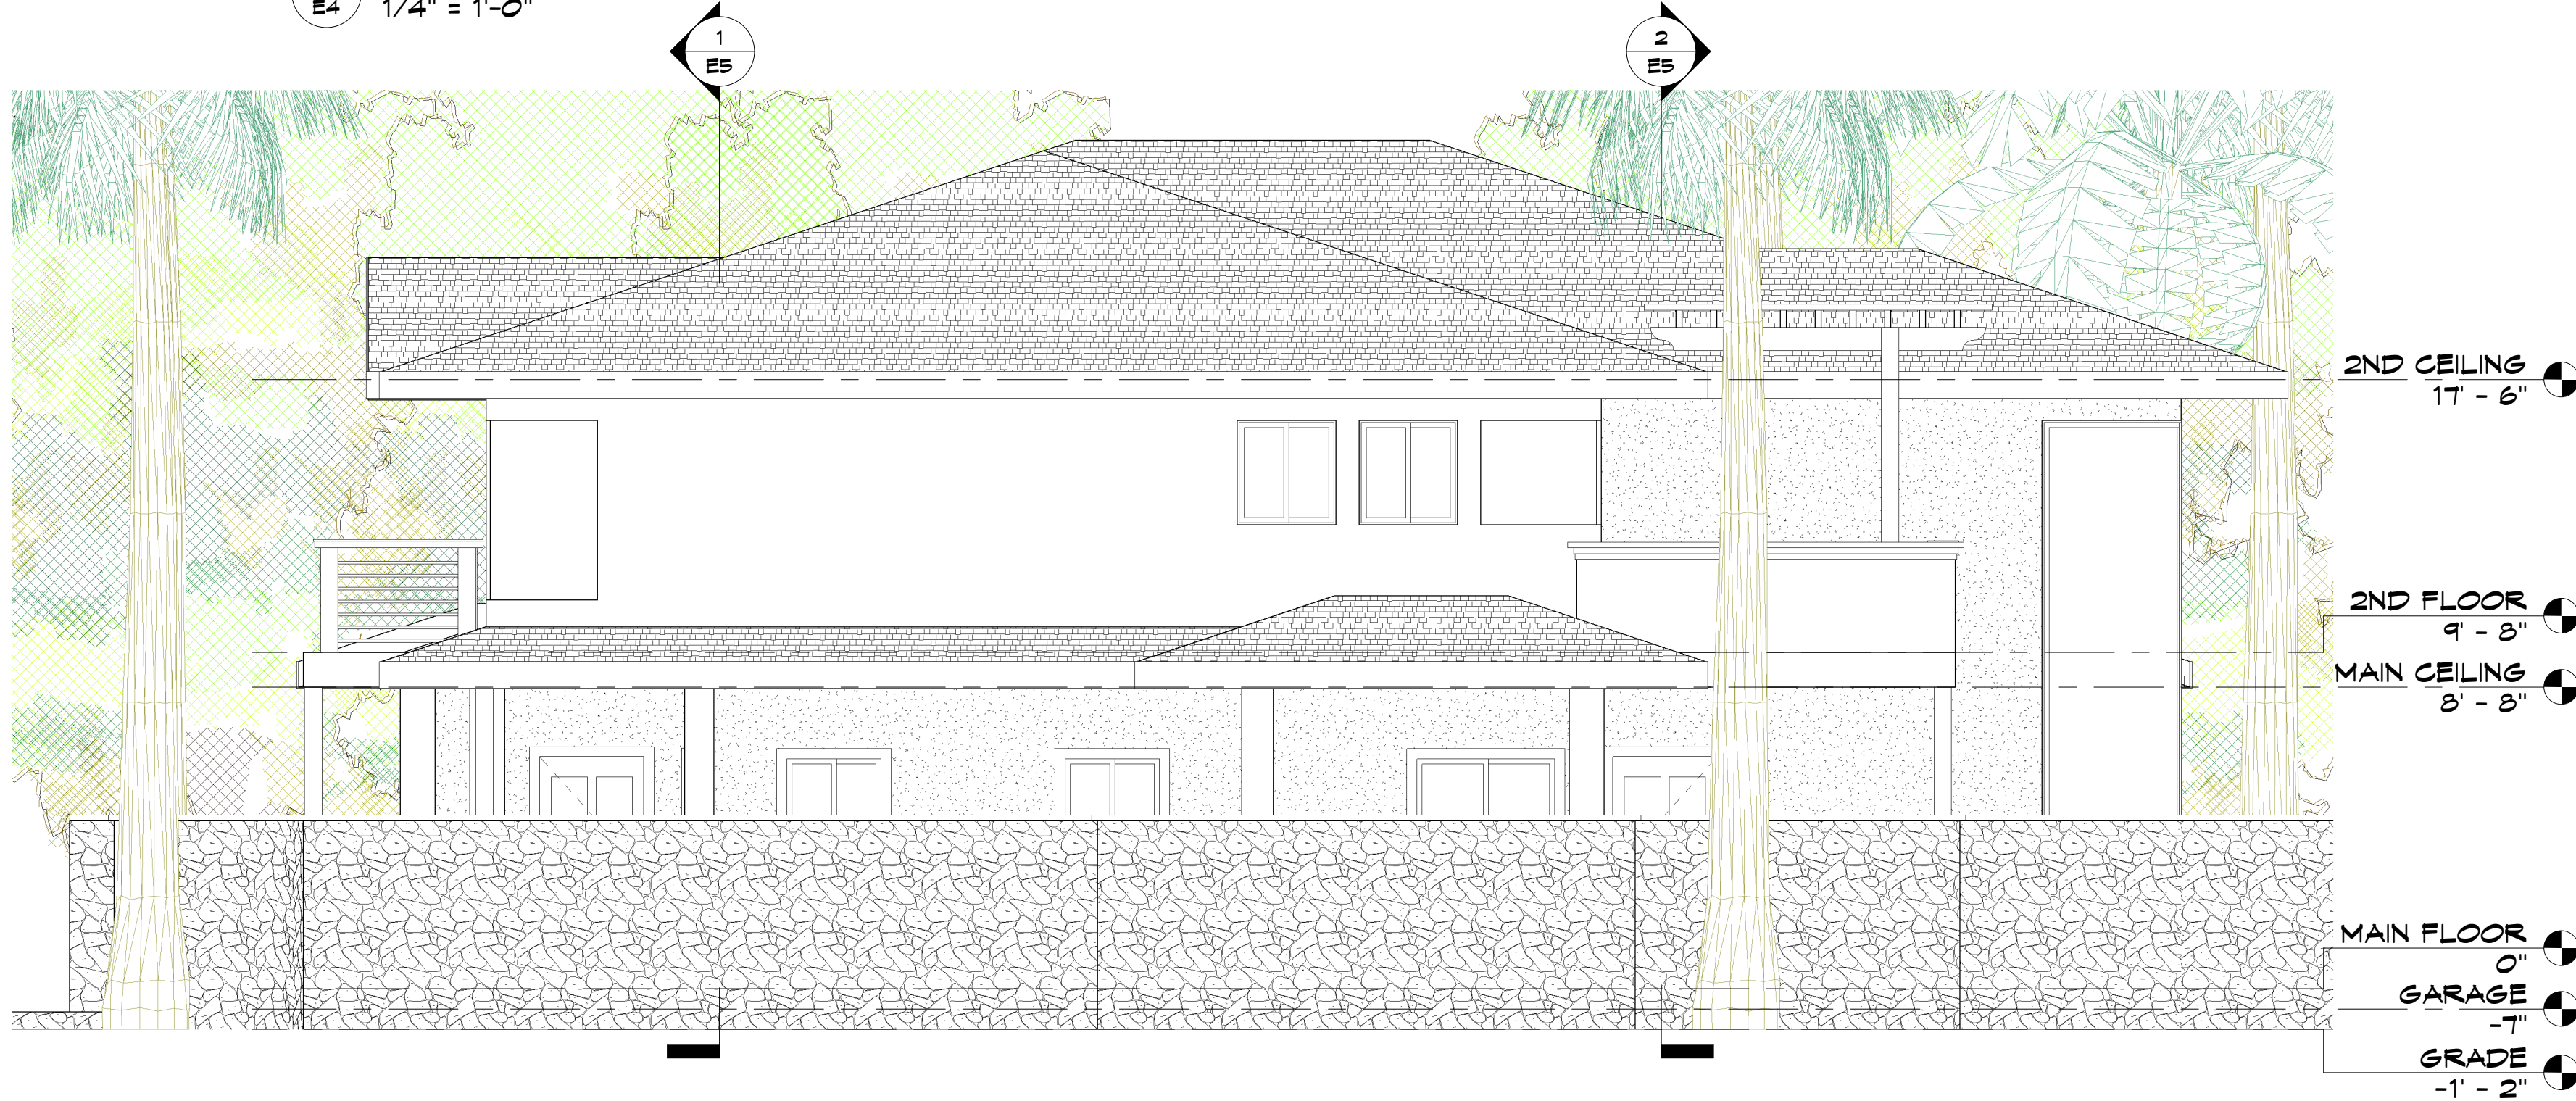

2 NORTH
E4 1/4" = 1'-0"

DATE: 3-15-09

REVISIONS:

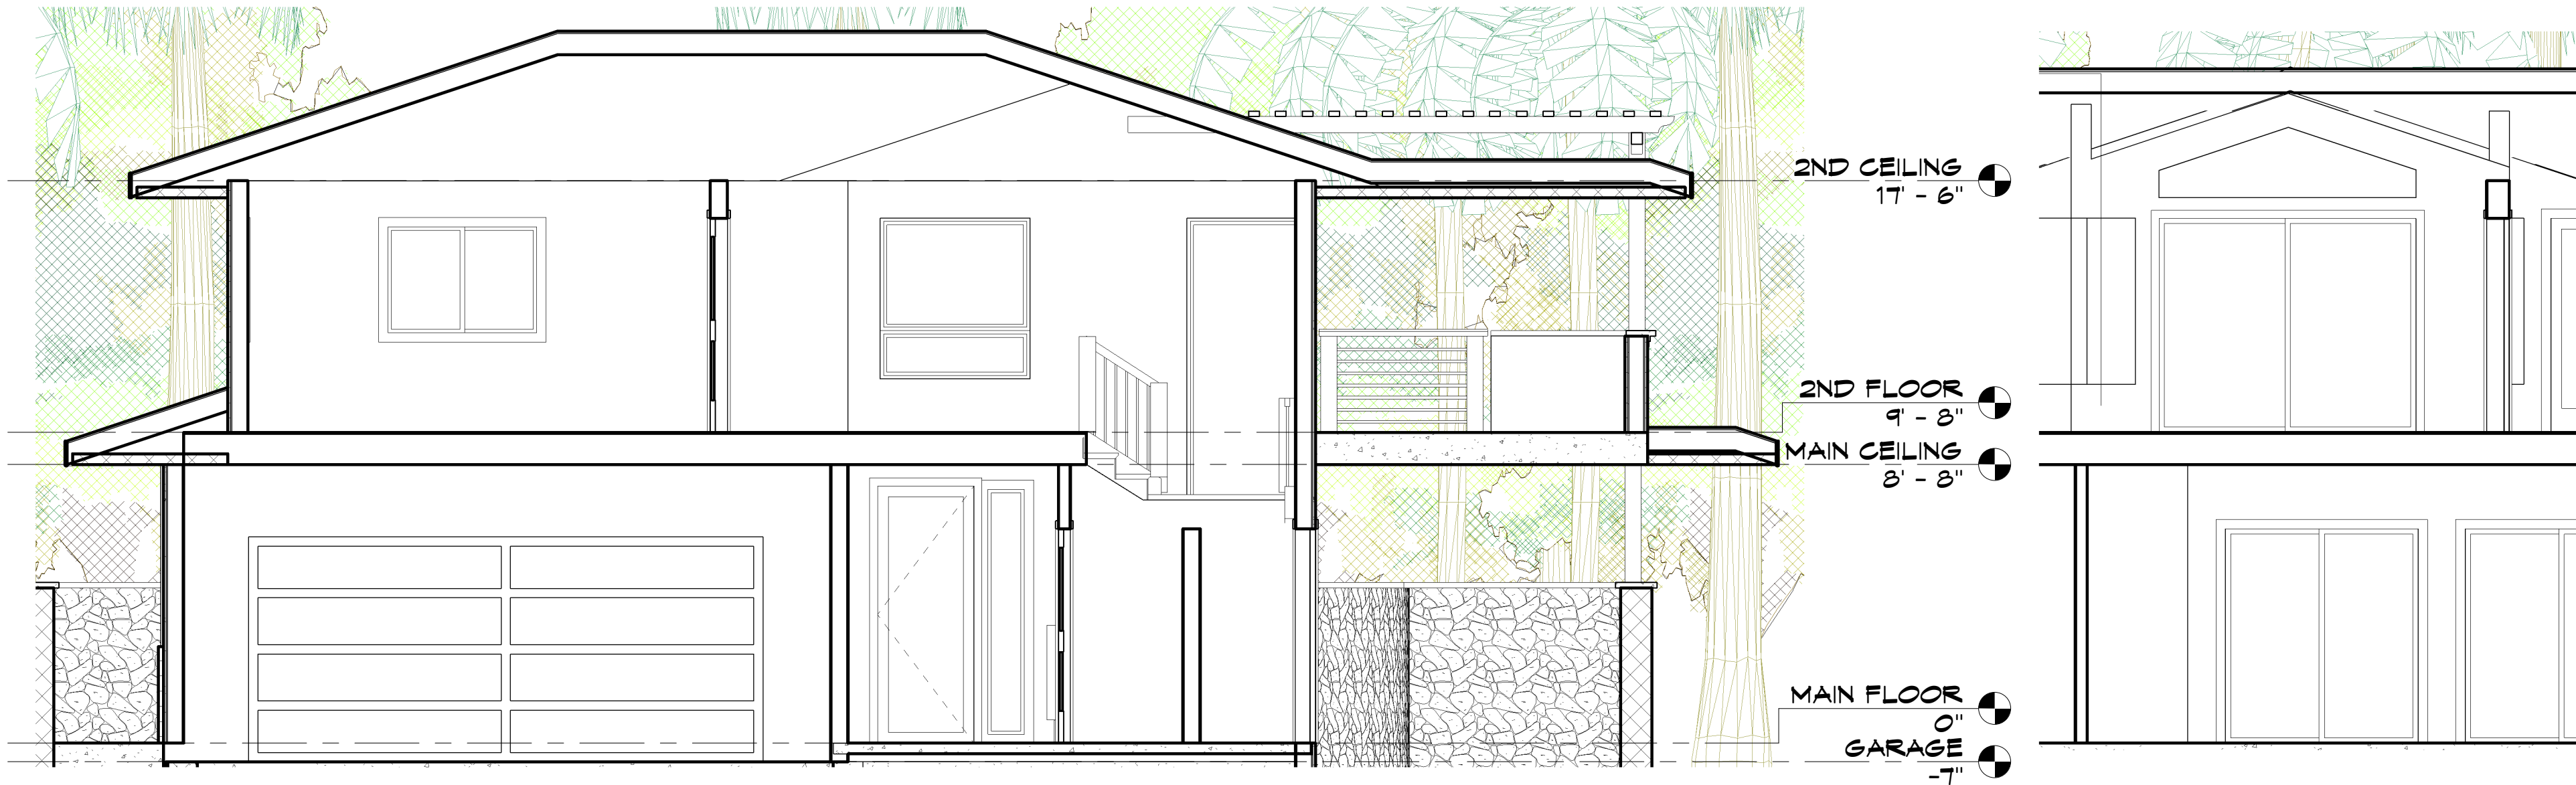

2ND CEILING
17' - 6"

2ND FLOOR
9' - 8"

MAIN CEILING
8' - 8"

MAIN FLOOR
0"
GARAGE
-7"

1 Section 1
ES 1/4" = 1'-0"

2 Section 2
ES 1/4" = 1'-0"



3 Section 3
ES 1/4" = 1'-0"


NORTH SHORE O'AHU HI

JOB NO: 2009

SHEET NO:

E5


EXISTING SECTION

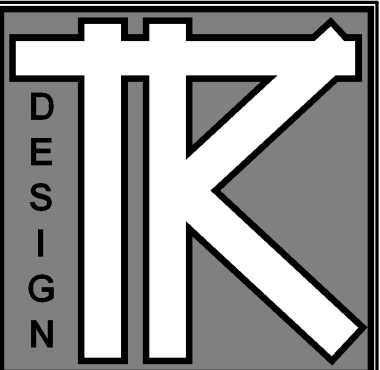


TODD KNOTSON DESIGN
2388 UNIVERSITY AV. N.
STUDIO 100
SAINT PAUL, MN. 55114
PHONE: 651-472-0054
FAX: 651-472-0060
MOBIL: 612-251-1041

DATE: 3-15-09


REVISIONS:

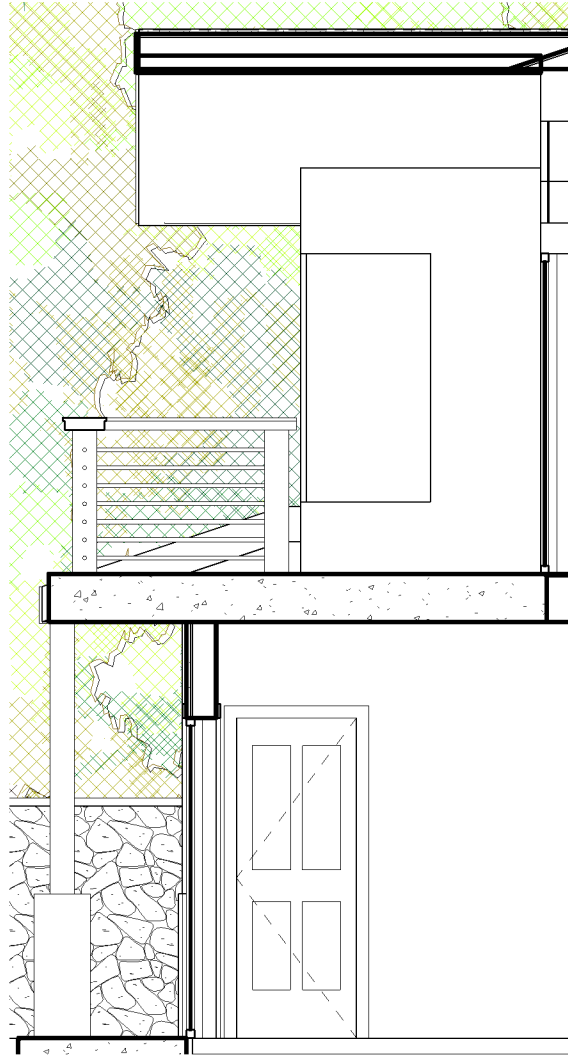


3 EAST 1
E6 1/4" = 1'-0"

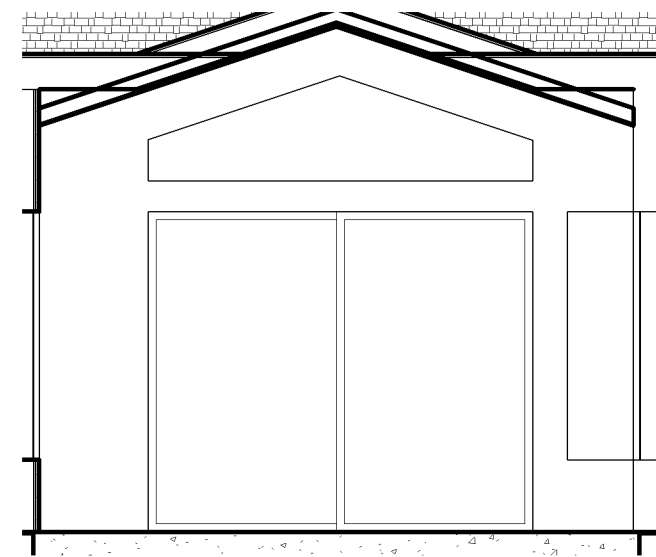


2 EAST 2
E6 1/4" = 1'-0"

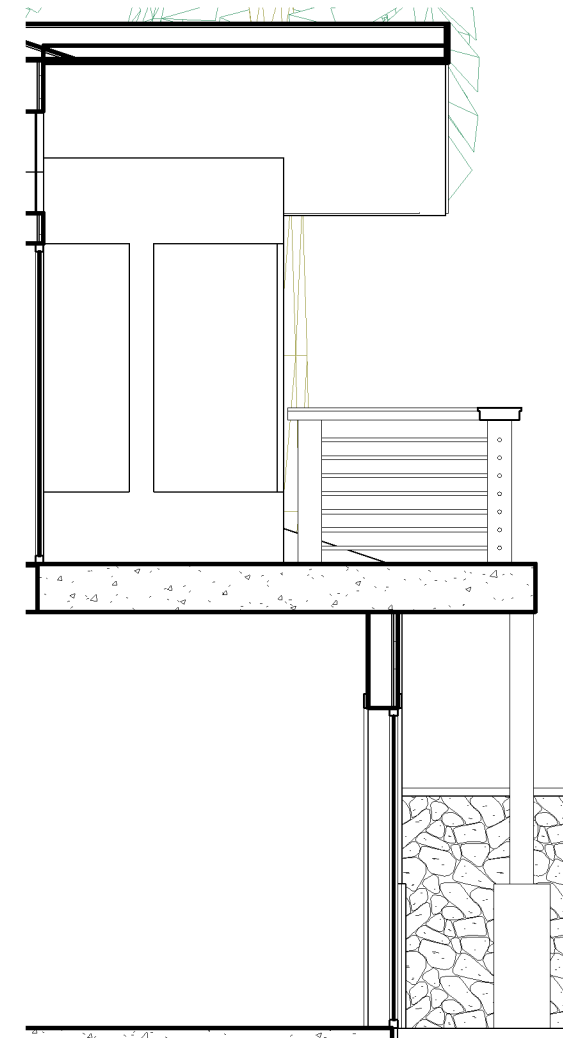

1 EAST 3
E6 1/4" = 1'-0"

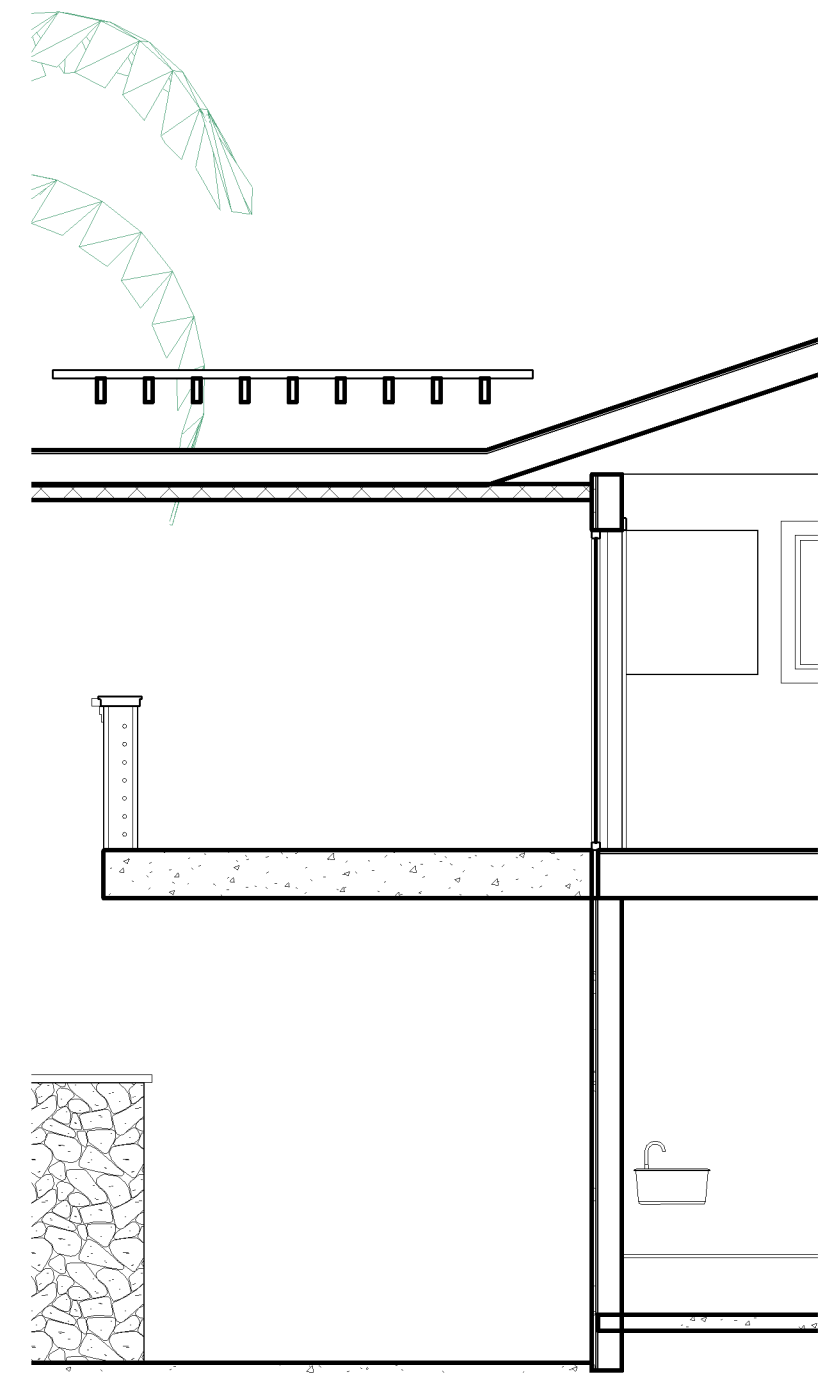

4 Section 4
E6 1/4" = 1'-0"

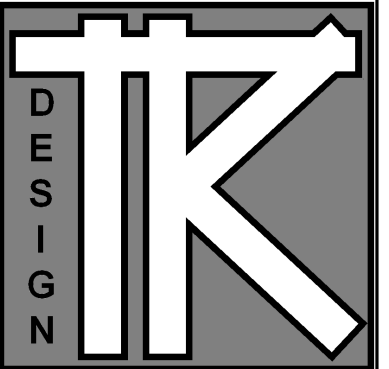

TODD KNOTSON DESIGN
2383 UNIVERSITY AV. N.
STUDIO 100
SAINT PAUL, MN. 55114
PHONE: 651-472-0054
FAX: 651-472-0060
MOBIL: 612-251-1041

NORTH SHORE O'AHU HI

JOB NO: 2009

SHEET NO:

E6

EXISTING ELEV
DETAILS