

DATE: 1-4-2006

REVISIONS:

ENTERTAINMENT DESIGN
INTERNATIONAL MARKET
SQUARE
275 MARKET STREET
612-339-8616
TODD KNUTSON DESIGN
PHONE: 612-332-8000
X25

YELLOWSTONE

YELLOWSTONE CLUB LOT #334
BIG SKY, MONTANA

JOB NO: 2006


SHEET NO:

A1

PLAN

11/5/2008 9:50:49 AM

1 FLOOR 2
A1 1/4" = 1'-0"

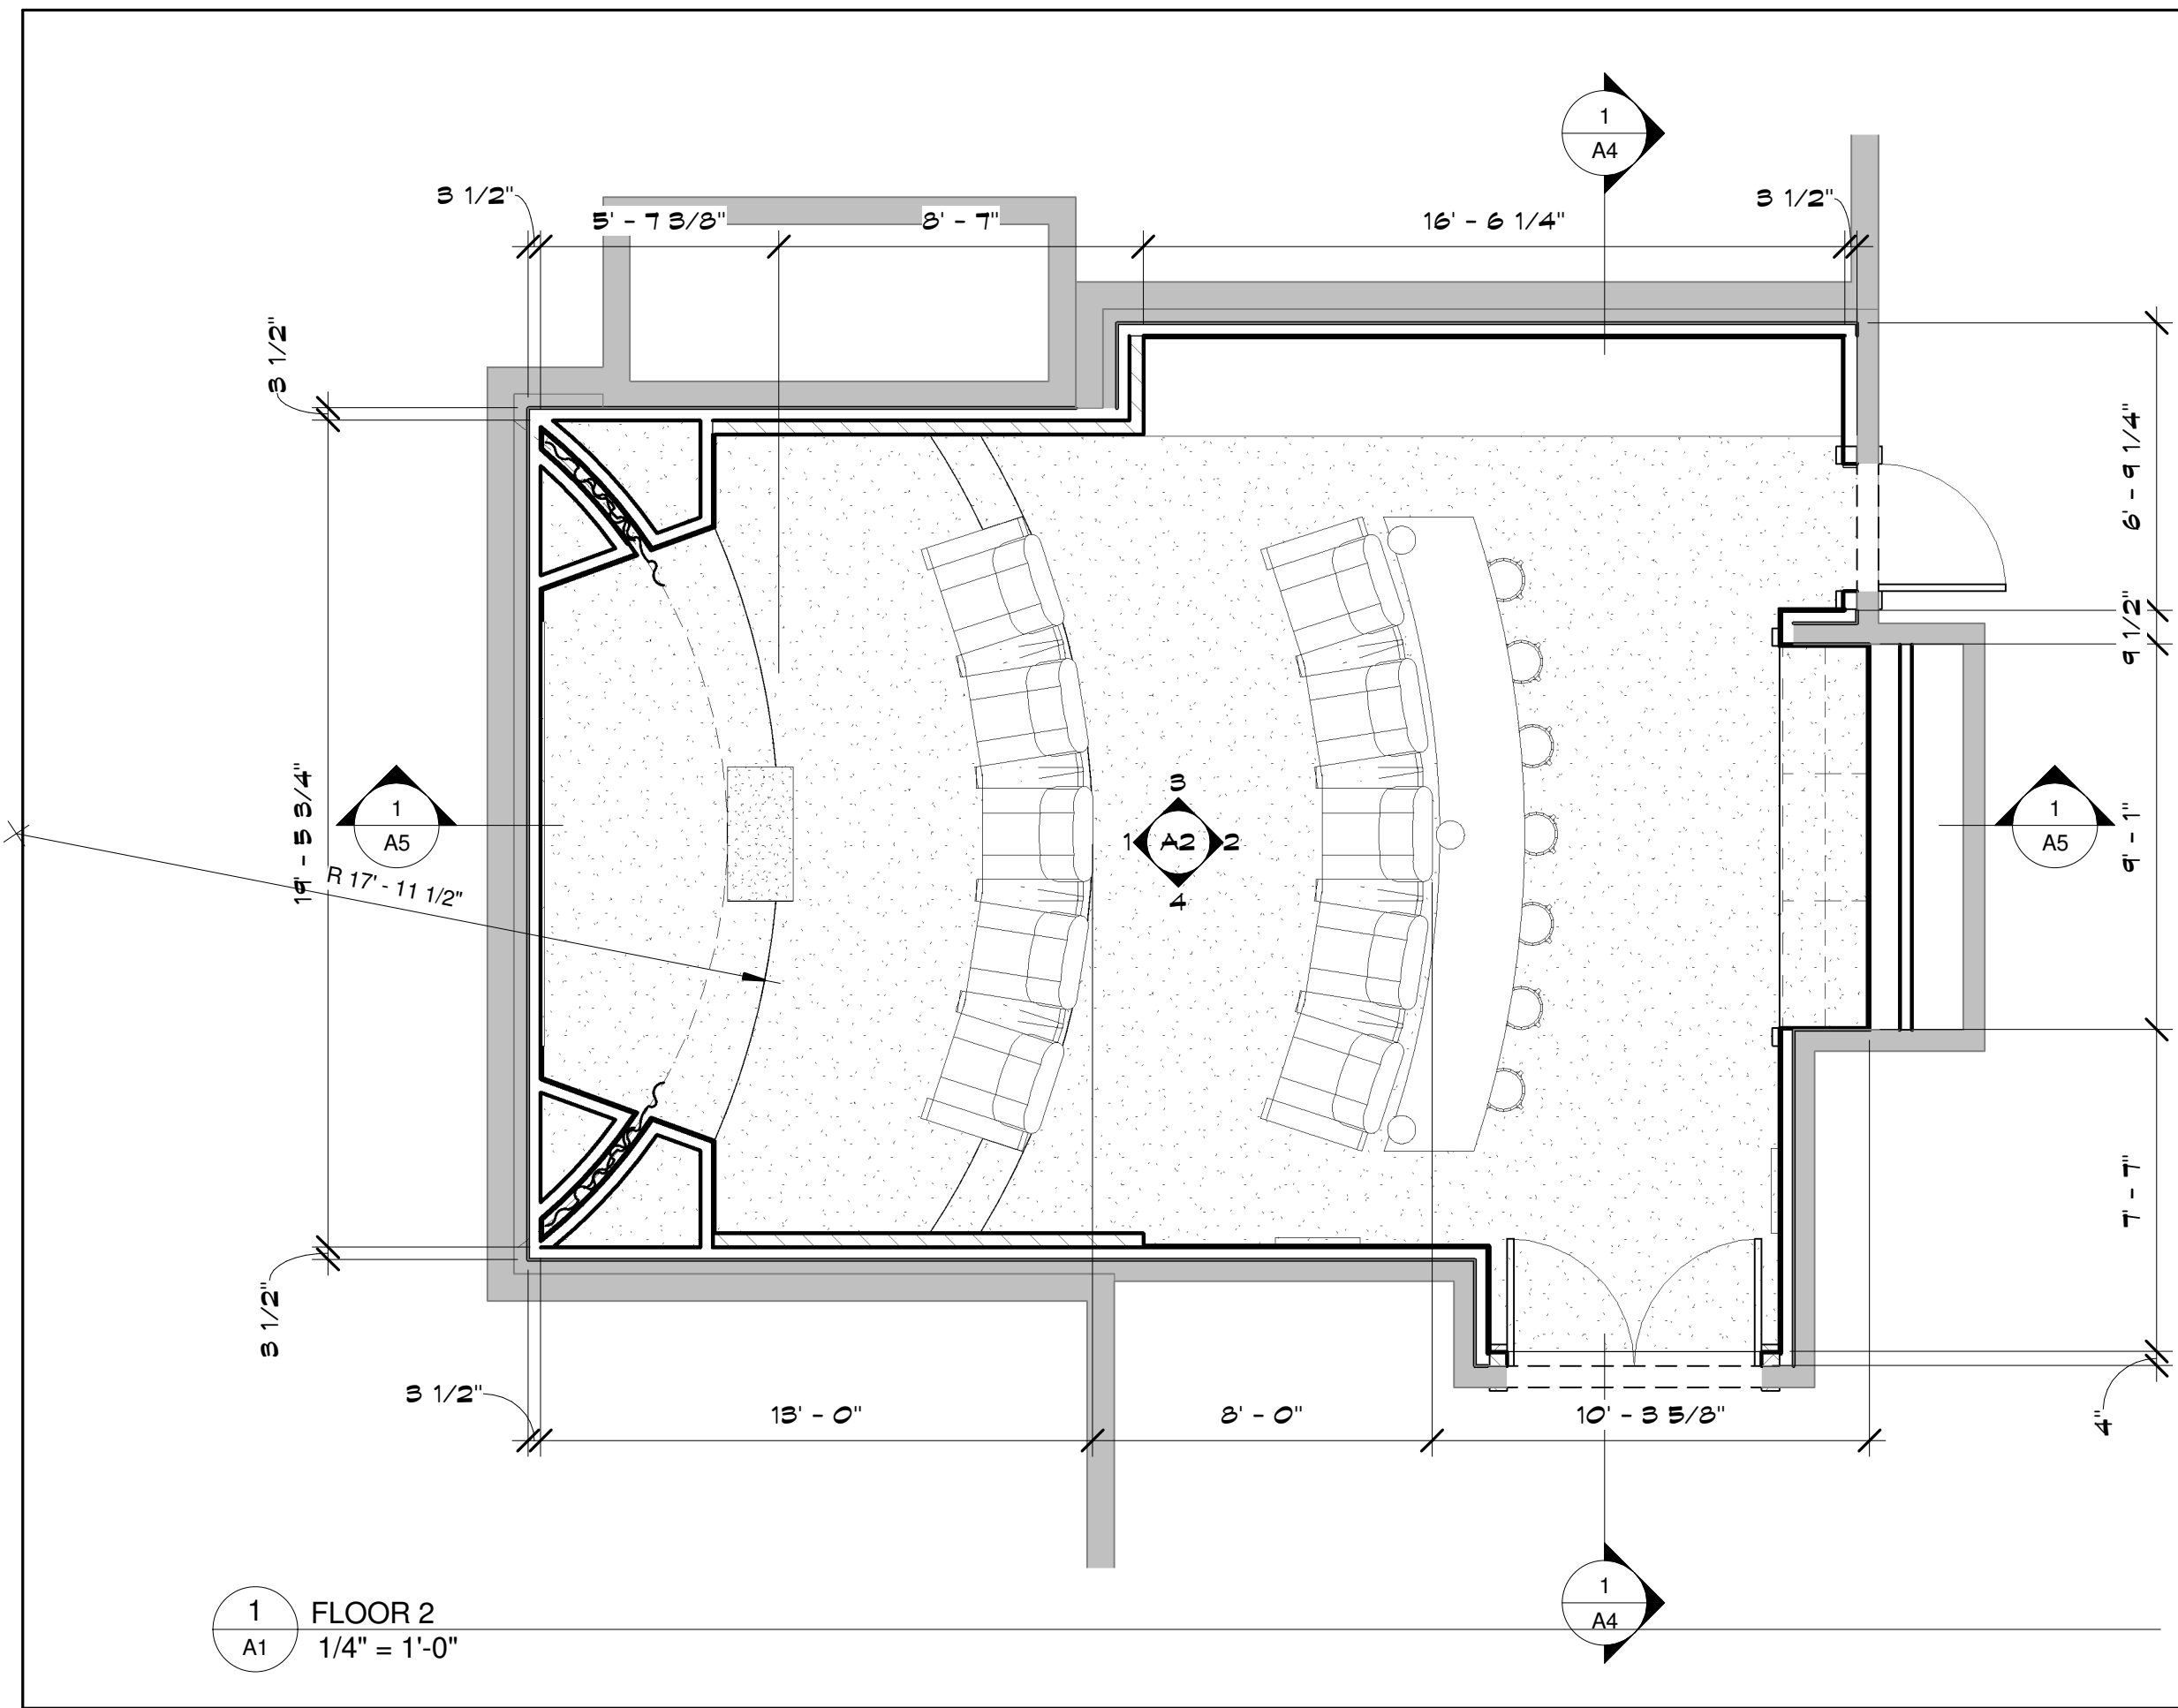

DATE: 1-4-2006

REVISIONS:

ENTERTAINMENT DESIGN
INTERNATIONAL MARKET
SQUARE
275 MARKET STREET
612-339-8616
TODD KNUTSON DESIGN
PHONE: 612-332-8000
X25


YELLOWSTONE

YELLOWSTONE CLUB LOT #334
BIG SKY, MONTANA


JOB NO: 2006

SHEET NO:


A2
ELEVATIONS

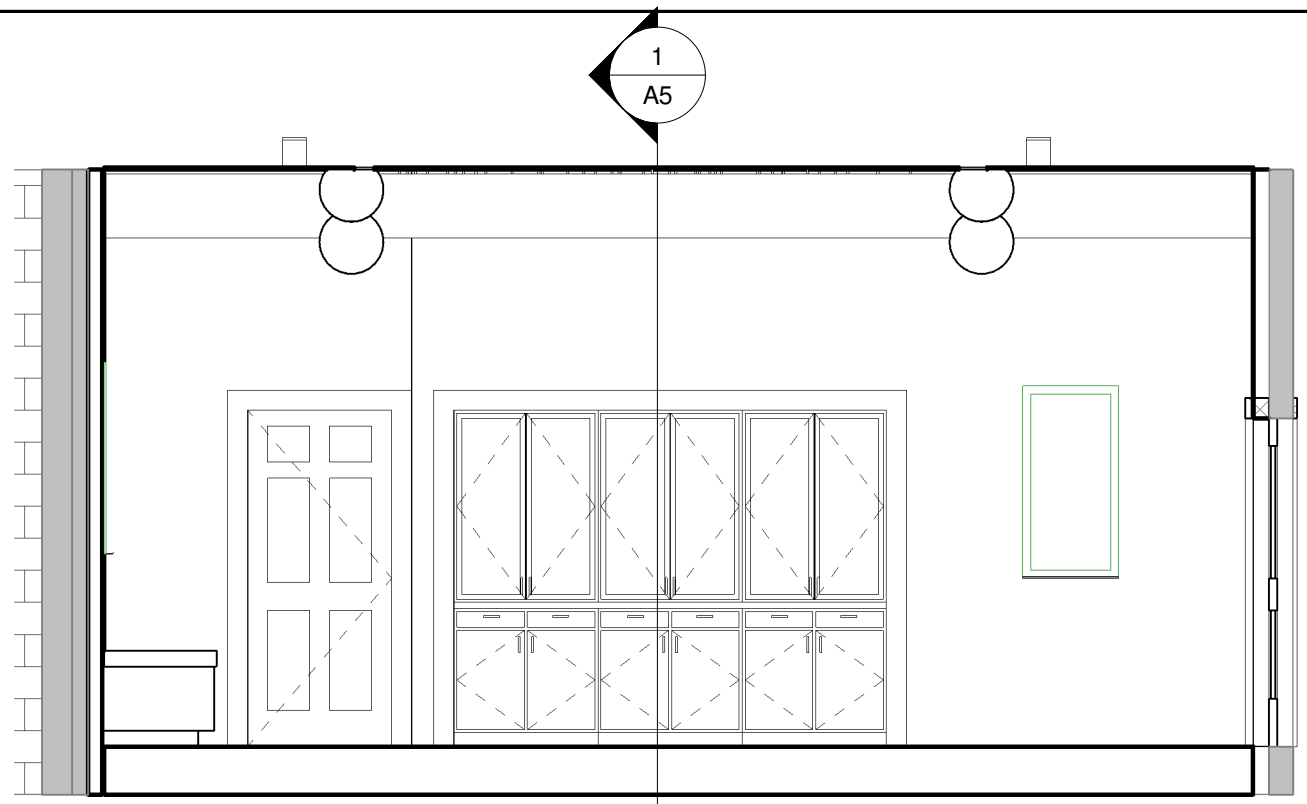


2 REAR
A2 1/4" = 1'-0"

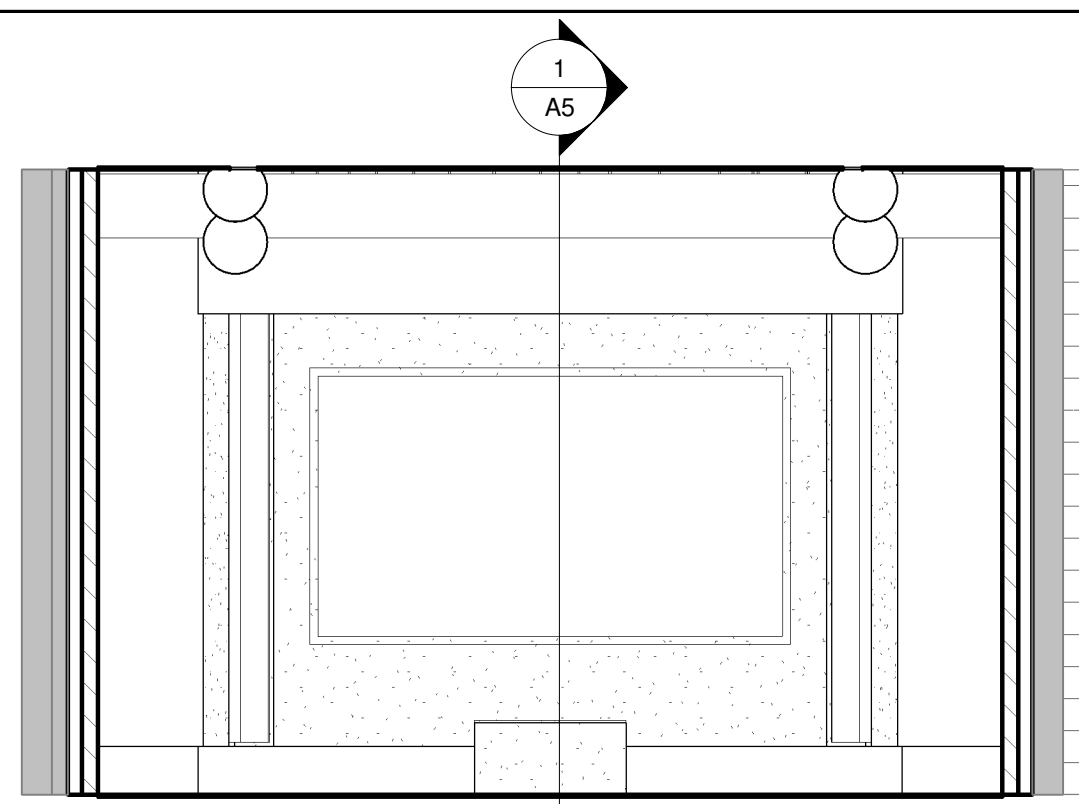

1 SCREEN
A2 1/4" = 1'-0"

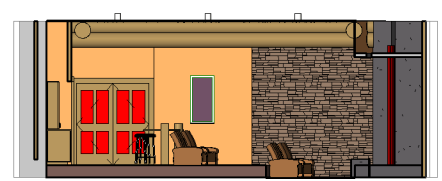

4 LEFT
A2 1/16" = 1'-0"

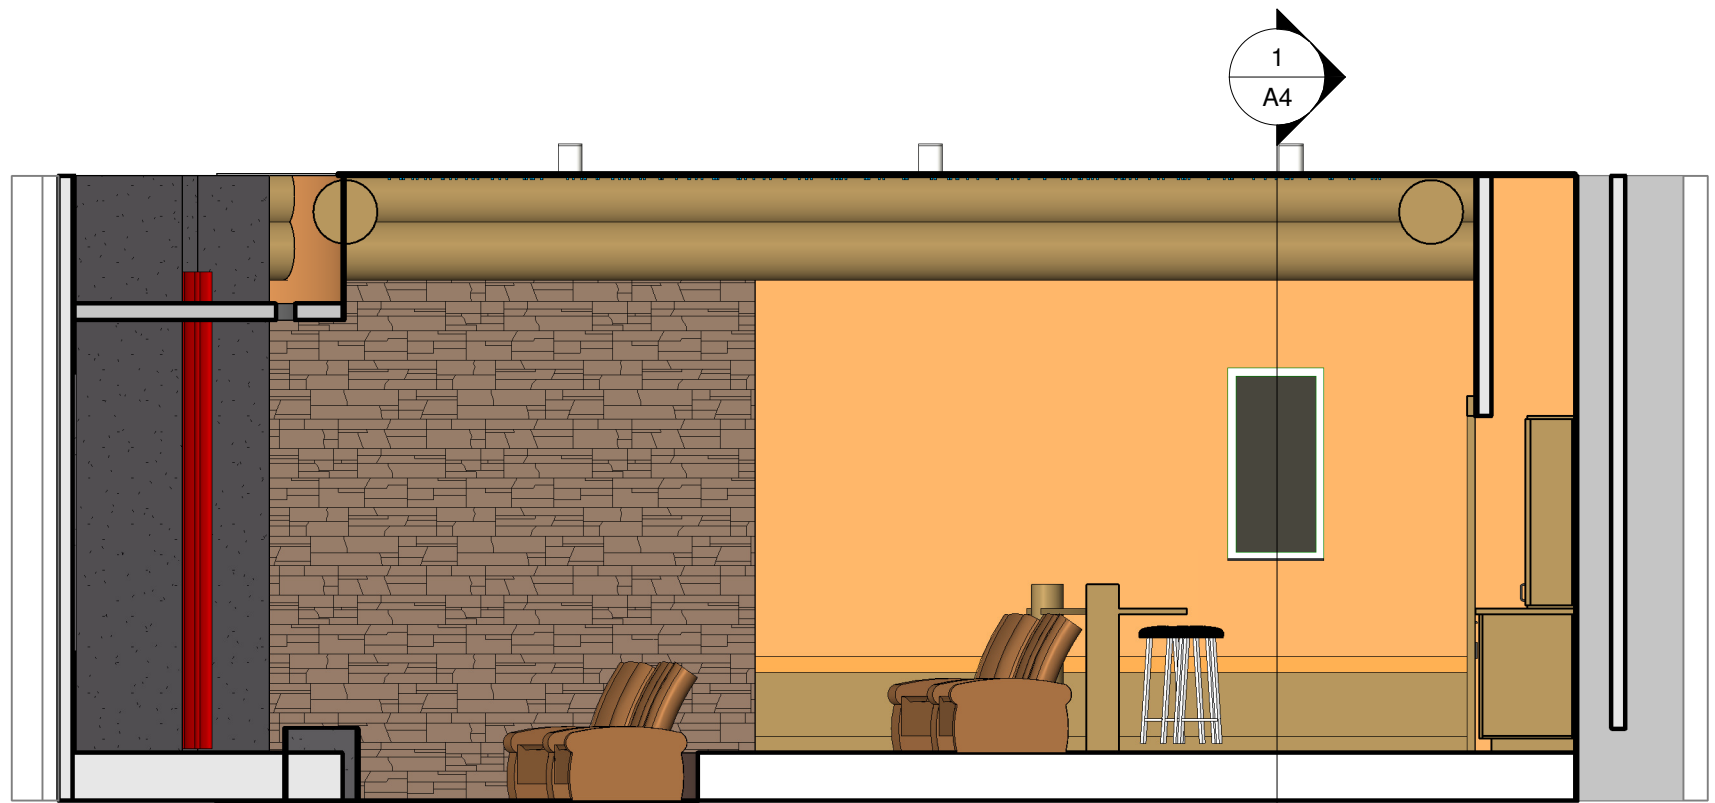

3 RIGHT
A2 1/4" = 1'-0"

11/5/2008 9:50:51 AM

DATE: 1-4-2006

REVISIONS:

ENTERTAINMENT DESIGN
INTERNATIONAL MARKET
SQUARE
275 MARKET STREET
612-339-8616
TODD KNUTSON DESIGN
PHONE: 612-332-8000
X25


YELLOWSTONE

YELLOWSTONE CLUB LOT #334
BIG SKY, MONTANA

JOB NO: 2006

SHEET NO:

A3
CEILING

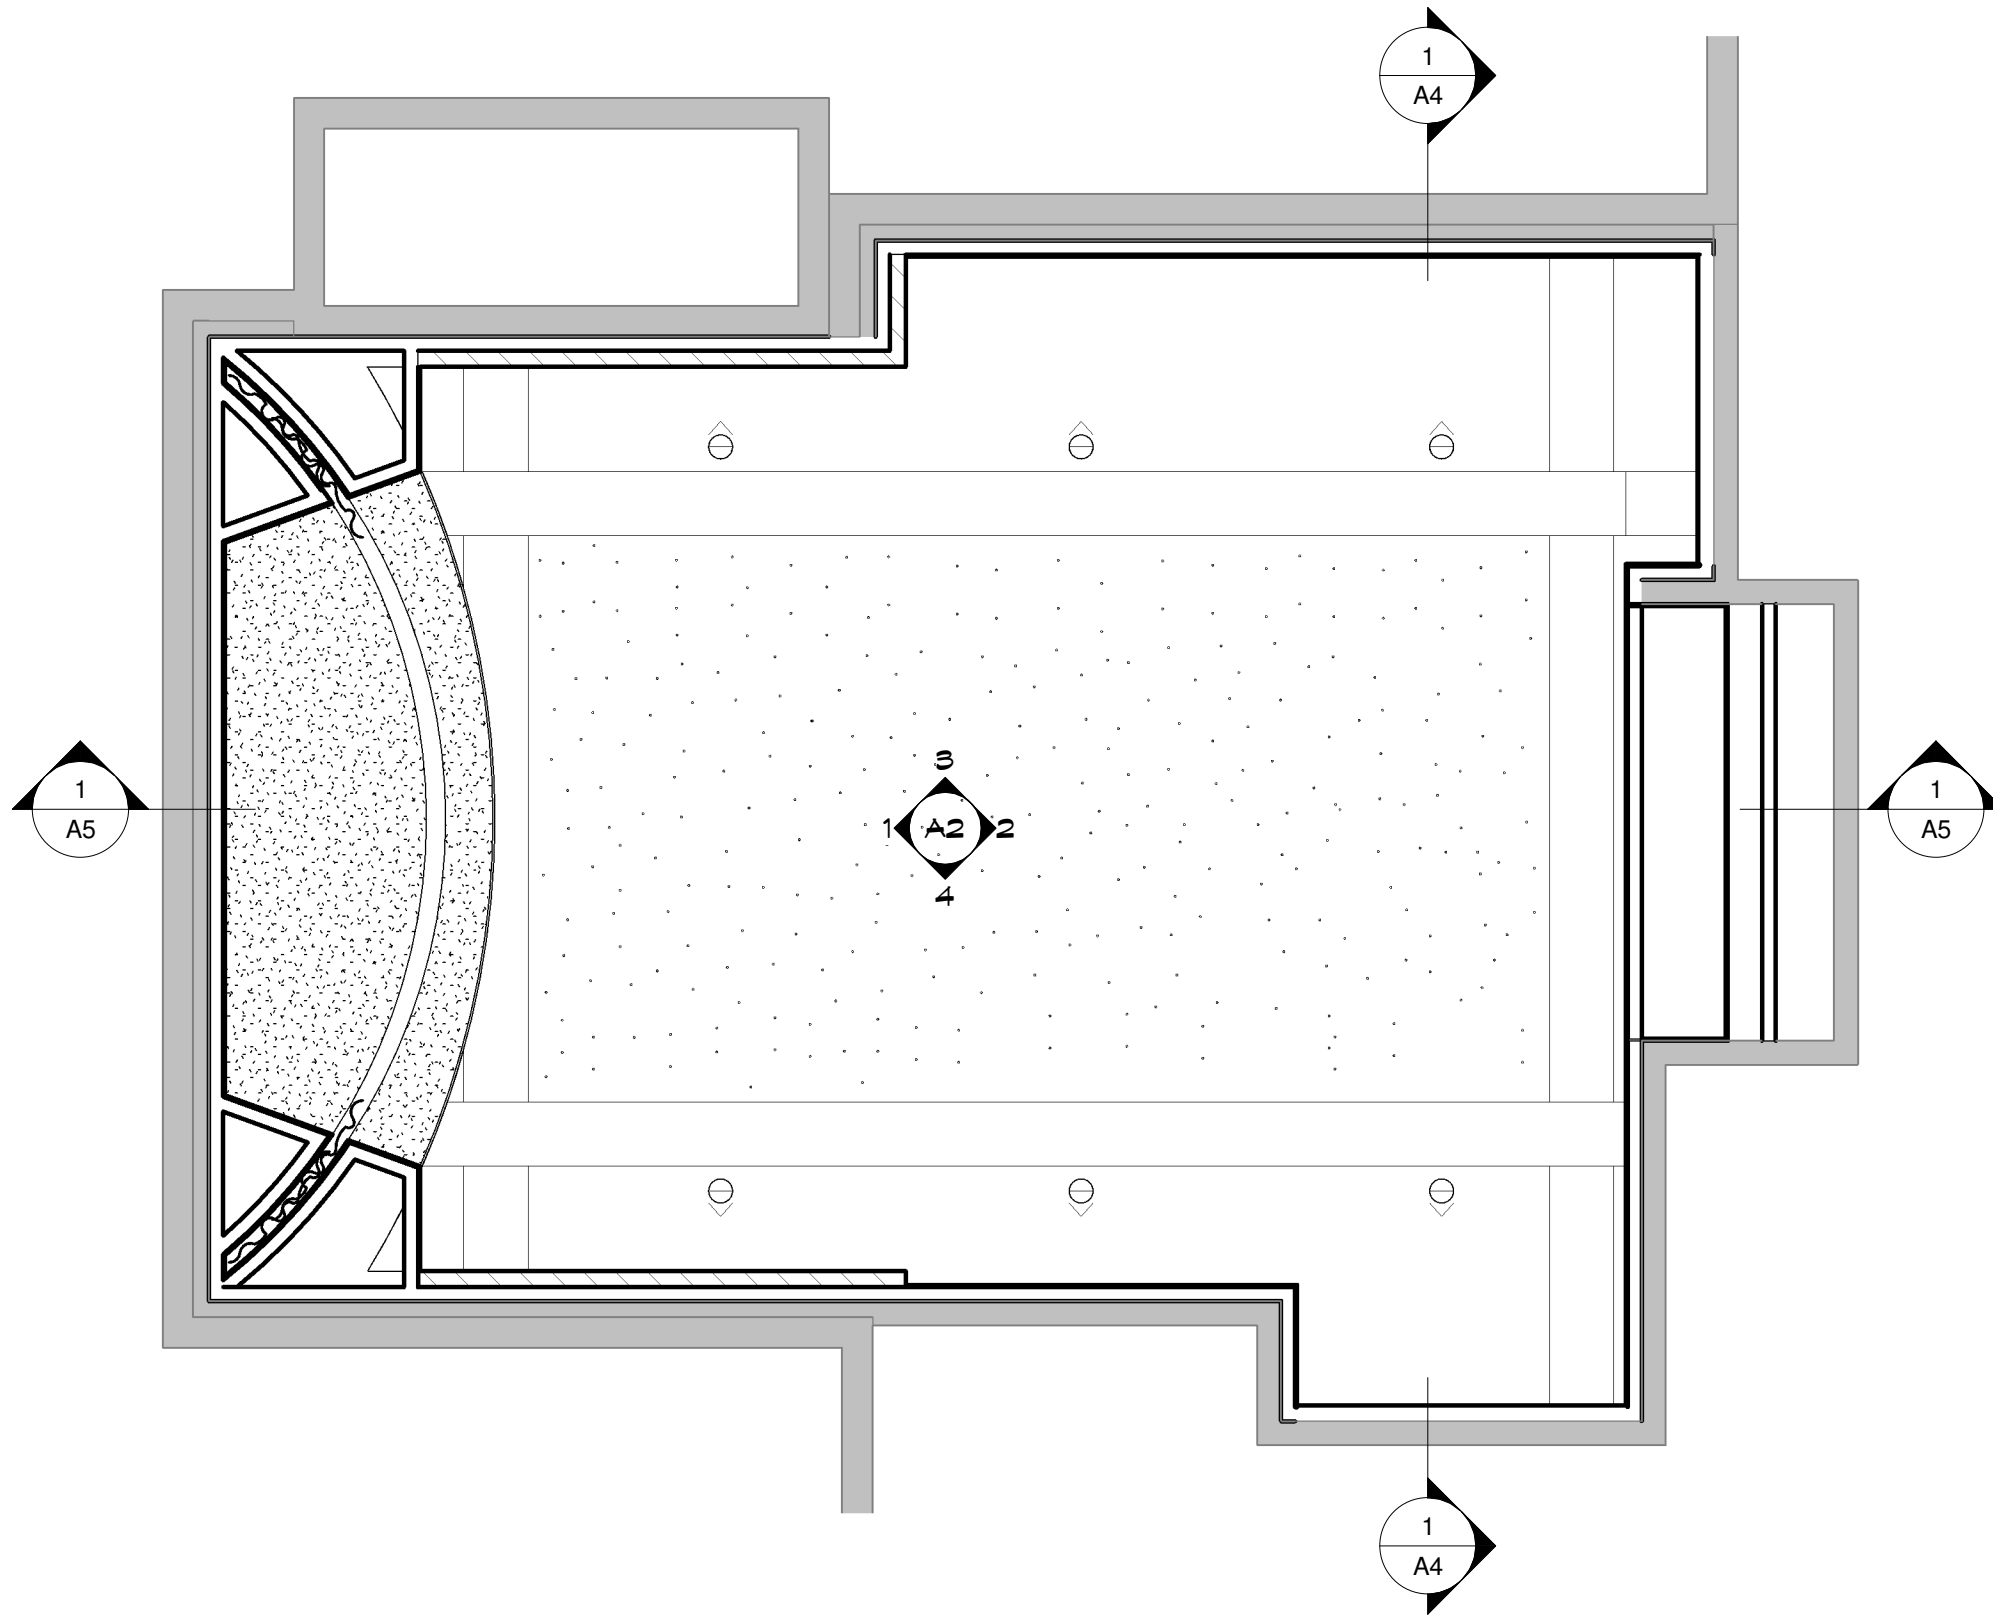

1 CEILING
A3 1/4" = 1'-0"

11/5/2008 9:50:51 AM

1
A5


DATE: 1-4-2006
REVISIONS:

ENTERTAINMENT DESIGN
INTERNATIONAL MARKET
SQUARE
275 MARKET STREET
612-339-8616
TODD KNUTSON DESIGN
PHONE: 612-332-8000
X25

YELLOWSTONE
YELLOWSTONE CLUB LOT #334
BIG SKY, MONTANA

JOB NO: 2006

SHEET NO:
A4
SECTION

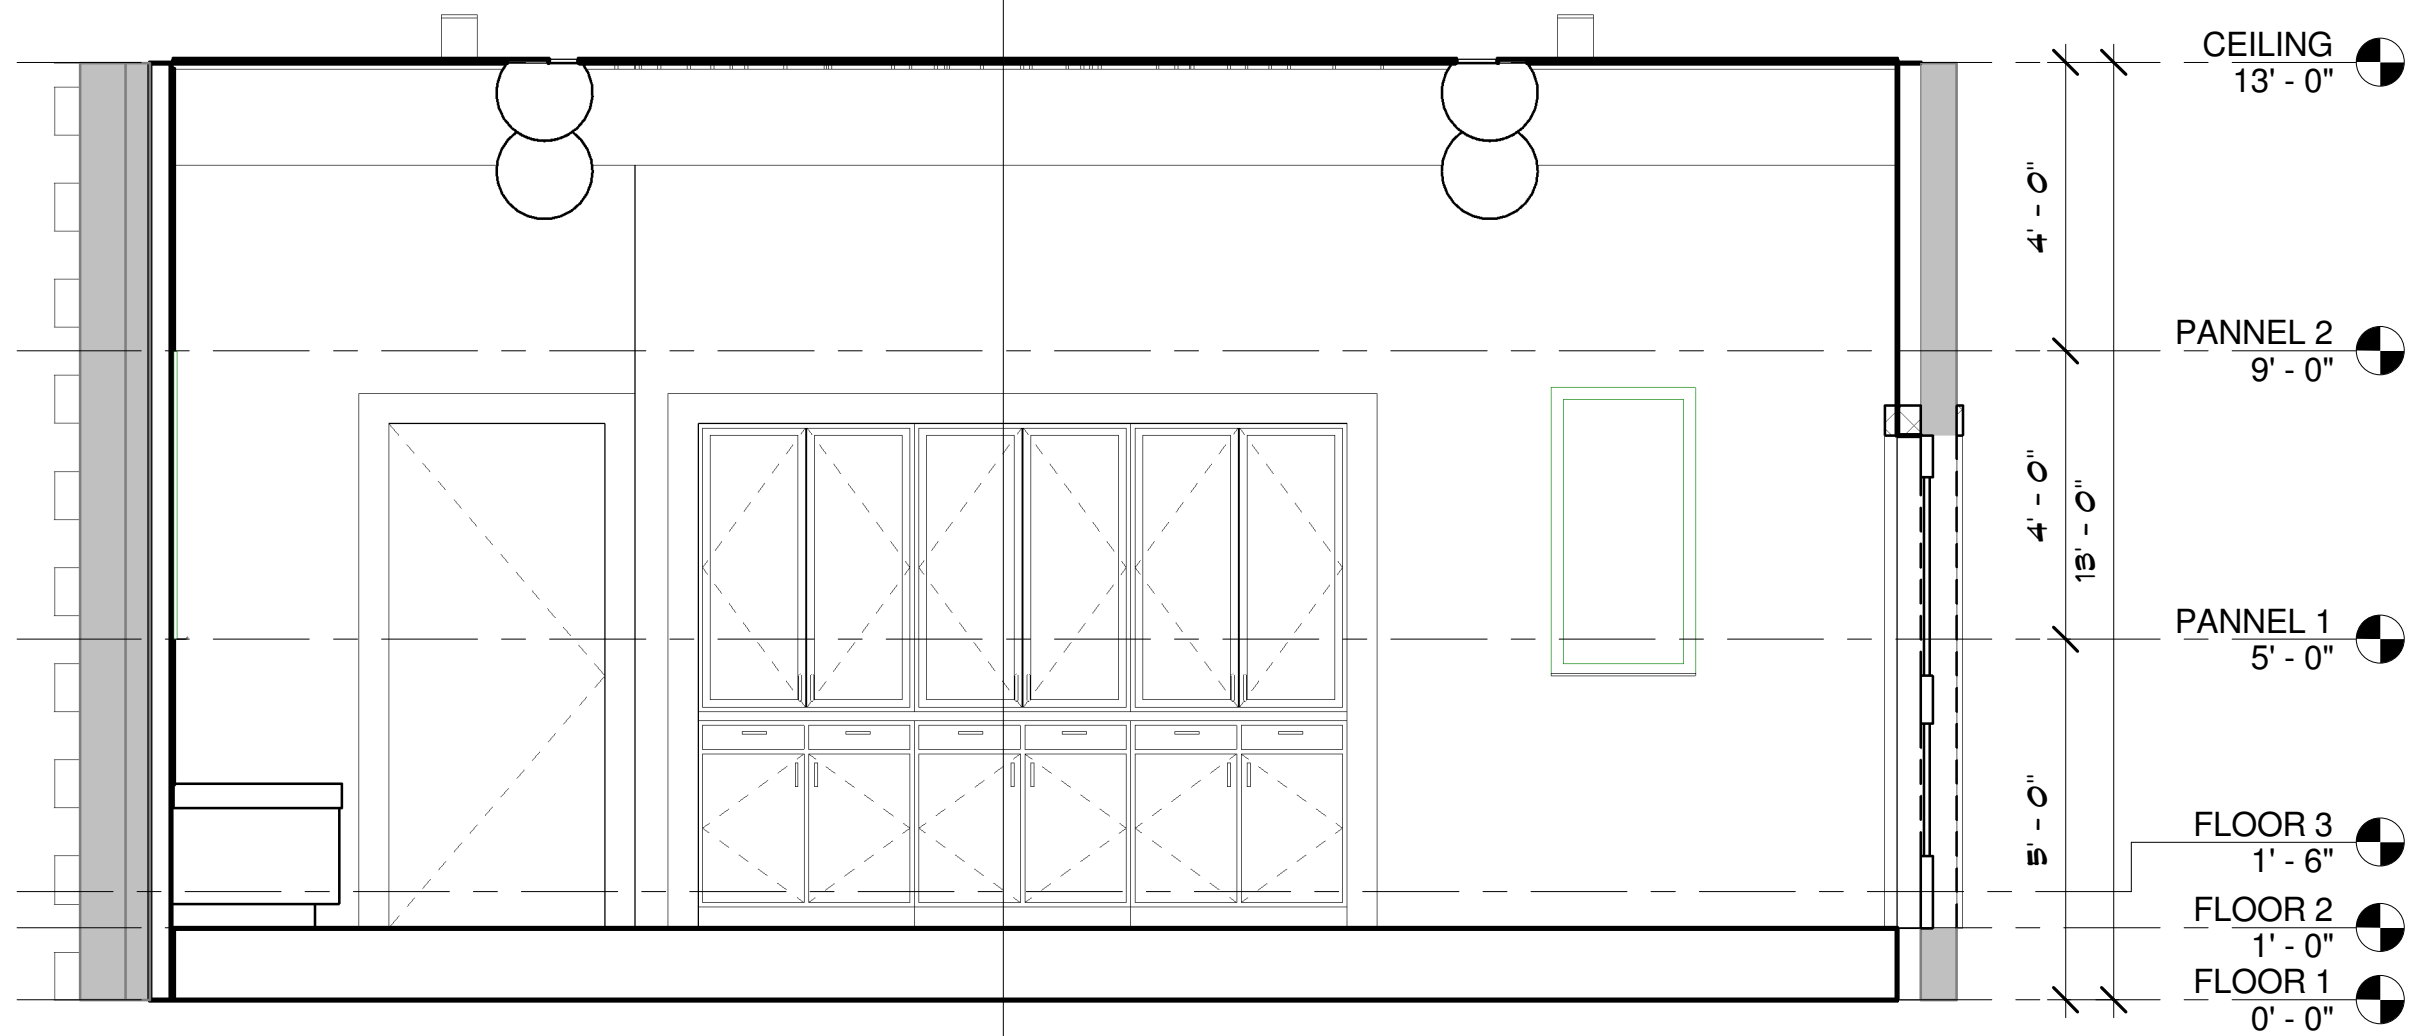

1 THEATER SECTION AT ENTRY
A4 3/8" = 1'-0"

11/5/2008 9:50:52 AM

DATE: 1-4-2006

REVISIONS:

ENTERTAINMENT DESIGN
INTERNATIONAL MARKET
SQUARE
275 MARKET STREET
612-339-8616
TODD KNUTSON DESIGN
PHONE: 612-332-8000
X25

YELLOWSTONE


YELLOWSTONE CLUB LOT #334
BIG SKY, MONTANA

JOB NO: 2006

SHEET NO:

A5
SECTION

1
A4

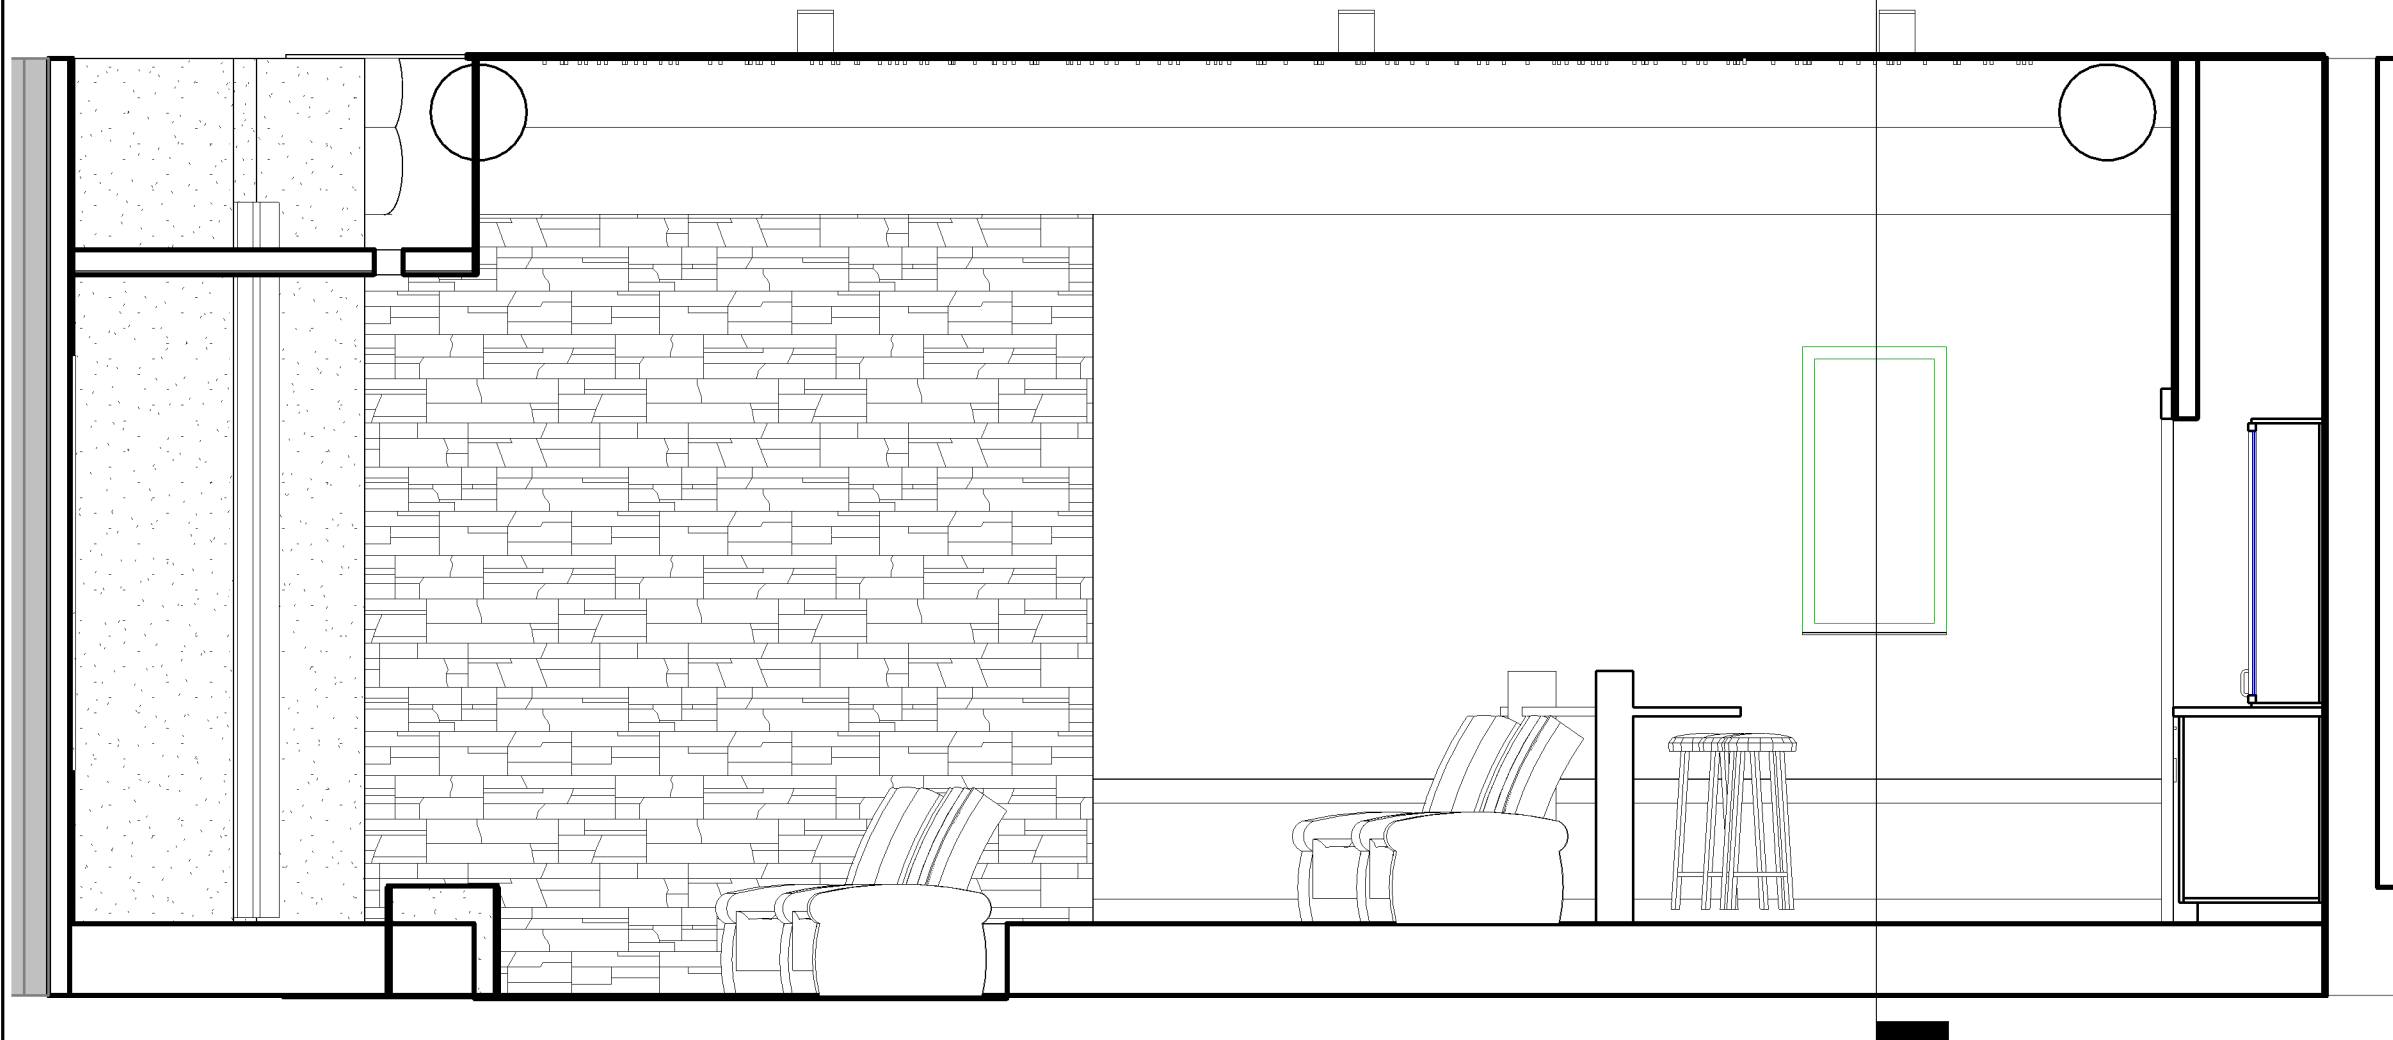


1 SECTION THROUGH THEATER
A5 3/8" = 1'-0"


11/5/2008 9:50:53 AM




2
A6 3D View 2

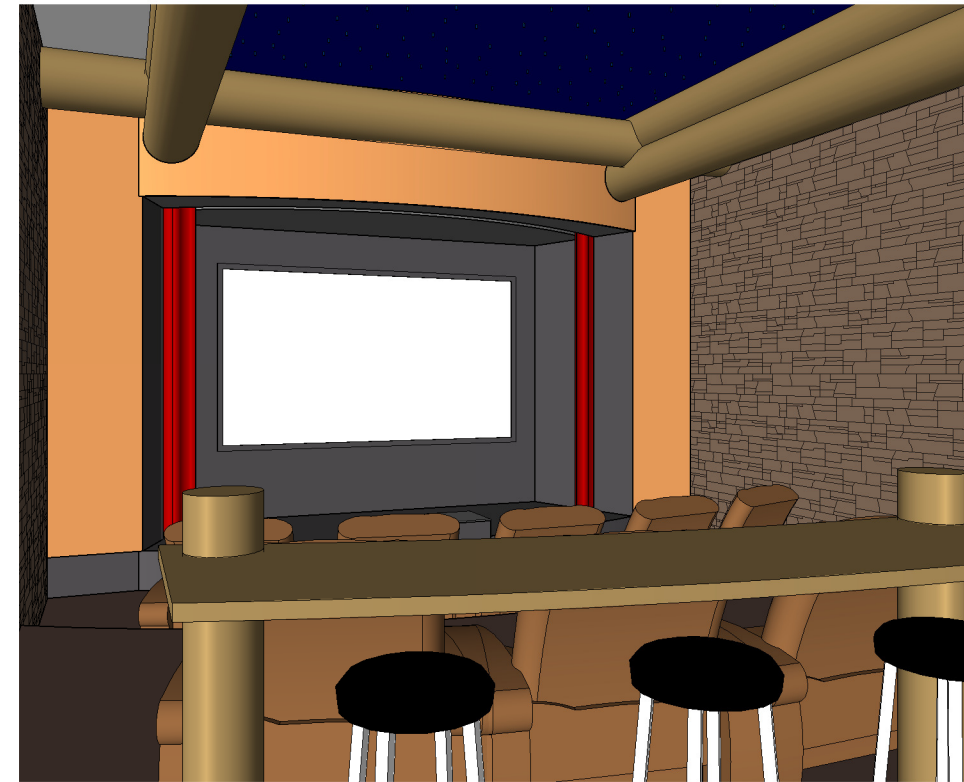

1
A6 3D View 1

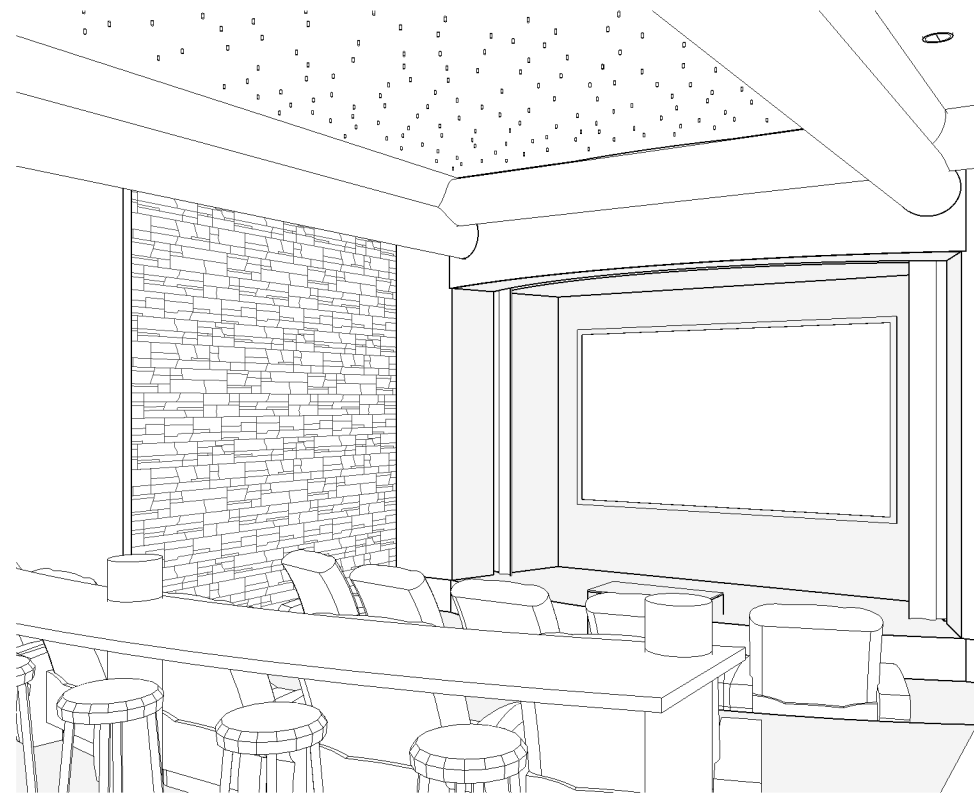

4
A6 3D View 4

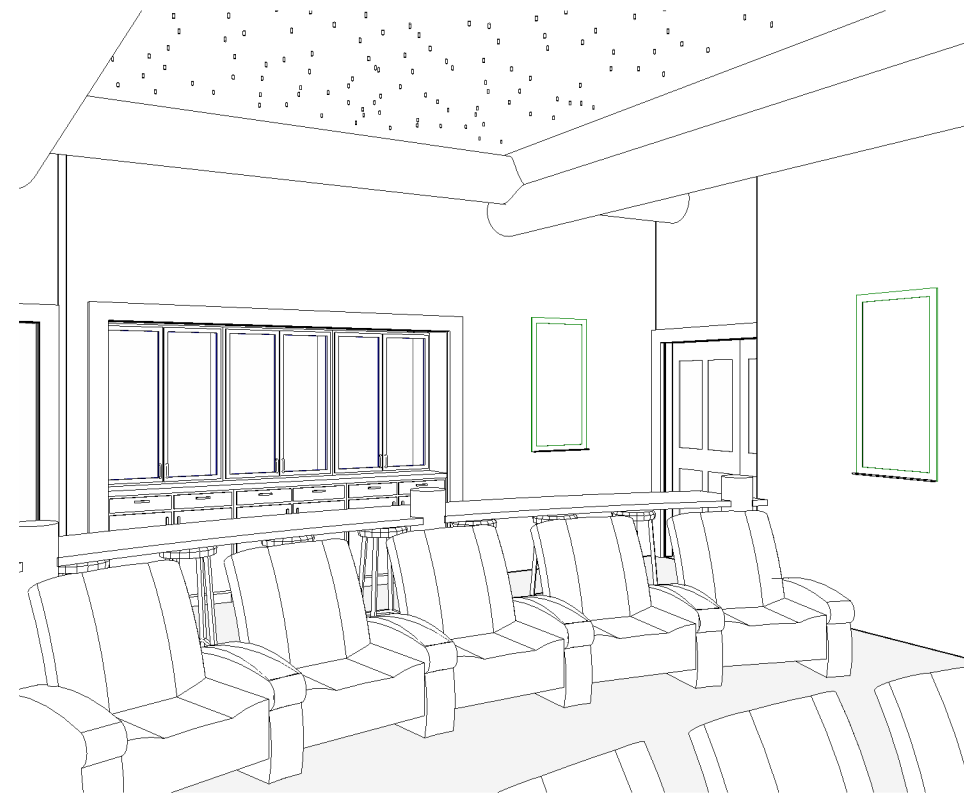

3
A6 3D View 3

DATE: 1-4-2006

REVISIONS:

ENTERTAINMENT DESIGN
INTERNATIONAL MARKET
SQUARE
275 MARKET STREET
612-339-8616
TODD KNUTSON DESIGN
PHONE: 612-332-8000
X25

YELLOWSTONE

YELLOWSTONE CLUB LOT #334
BIG SKY, MONTANA

JOB NO: 2006

SHEET NO:

A6
PERSPECTIVES